


F.A.P. RTE.	SECTION	COUNTY	TOTAL SHEETS	SHEET NO.
808		DOUGLAS	42	25
STA.		TO STA.		
FED. ROAD DIST. NO.	ILLINOIS	FED. AID PROJECT		

(12,Y-15D)10RS-2


TRANSITION DETAIL AT RAILROAD CROSSING IN VILLA GROVE STATION 253+02.67

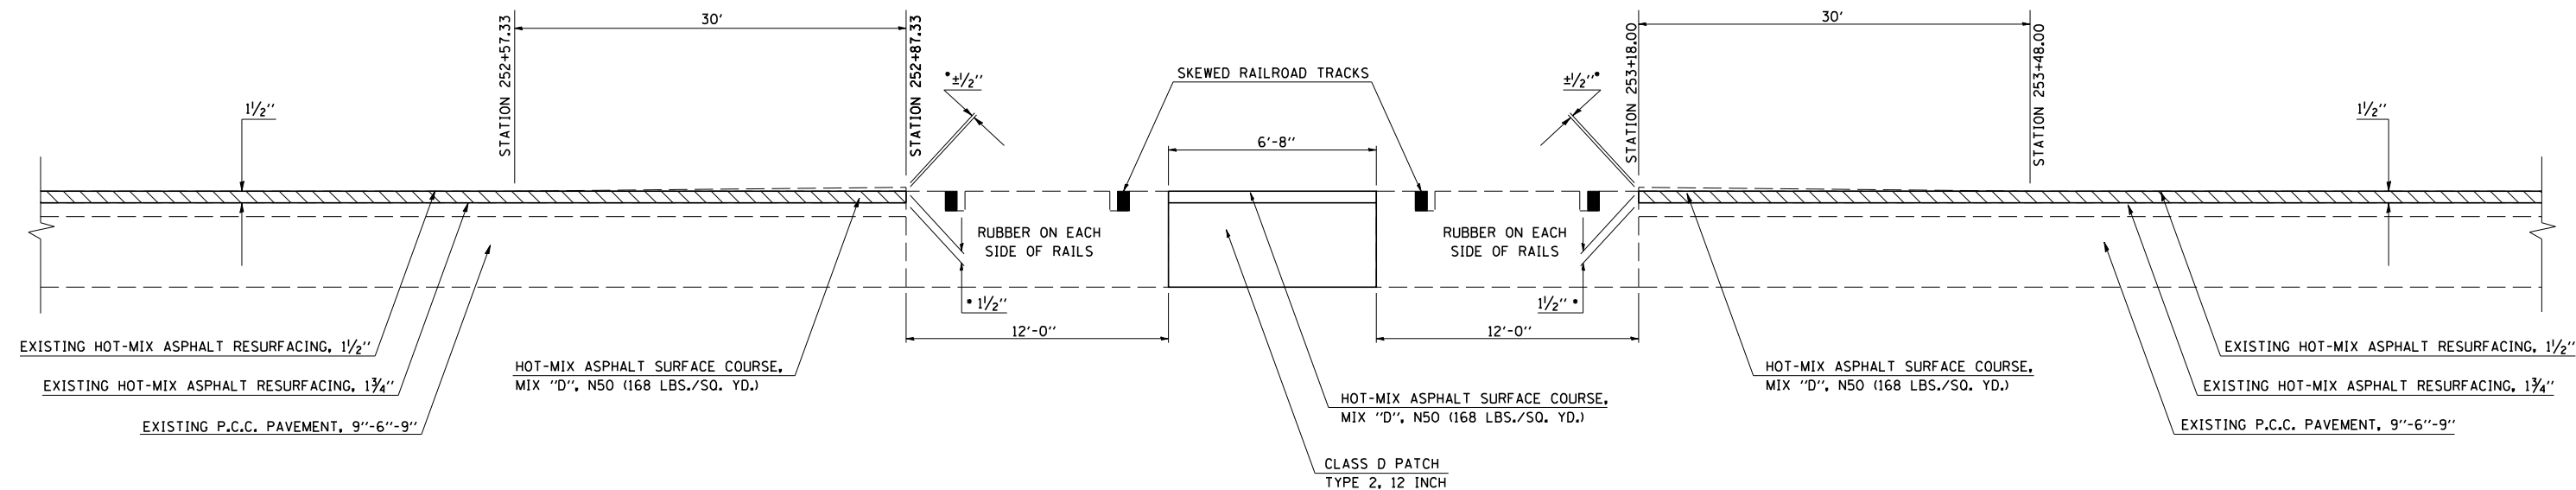

• EXISTING PAVEMENT IS $\pm 1/2$ " HIGHER THAN RUBBER ON RAILROAD TRACKS.
MILL $1/2$ " BELOW RUBBER TO MAKE PROPOSED PAVEMENT FLUSH.
USE A 1:240 TAPER RATE AT THIS LOCATION

HOT-MIX ASPHALT SURFACE REMOVAL, $1/2$ "

TRANSITION DETAIL AT STRUCTURE NO. 021-0028 STATION 273+23.19

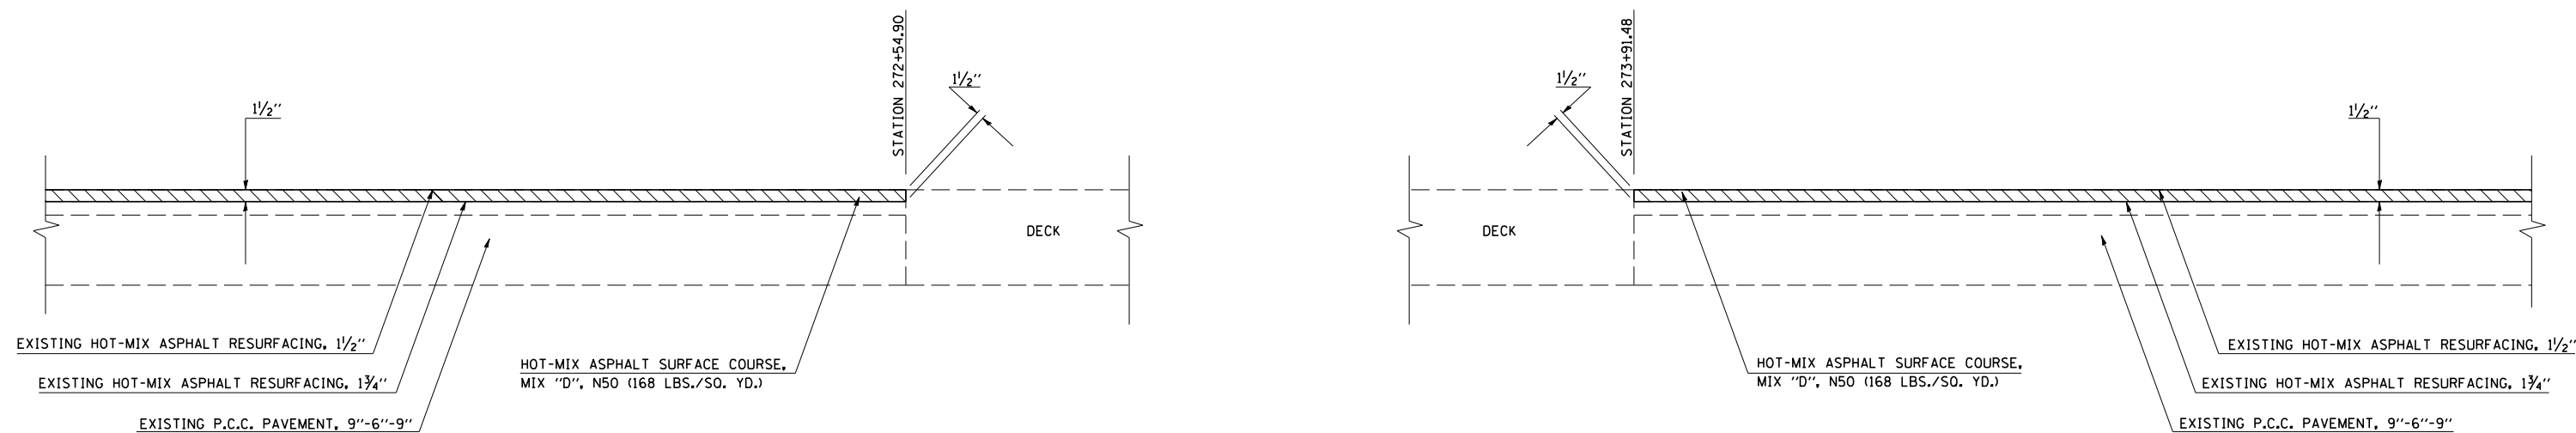

HOT-MIX ASPHALT SURFACE REMOVAL, $1/2$ "

PLOT DATE = 10/18/2007
 FILE NAME = G:\projects\0506902 (v8)\70275det\tds.dgn
 USER NAME = COLLIERDW