


F.A.P. RTE.	SECTION	COUNTY	TOTAL SHEETS	SHEET NO.
808		DOUGLAS	42	27
STA. 808		TO STA. 107		
FED. ROAD DIST. NO.		ILLINOIS FED. AID PROJECT		


(12,Y-15D)10RS-2

DETAIL OF SIDEROAD RETURN WITH LAKEWOOD DRIVE RT. STATION 85+73.00

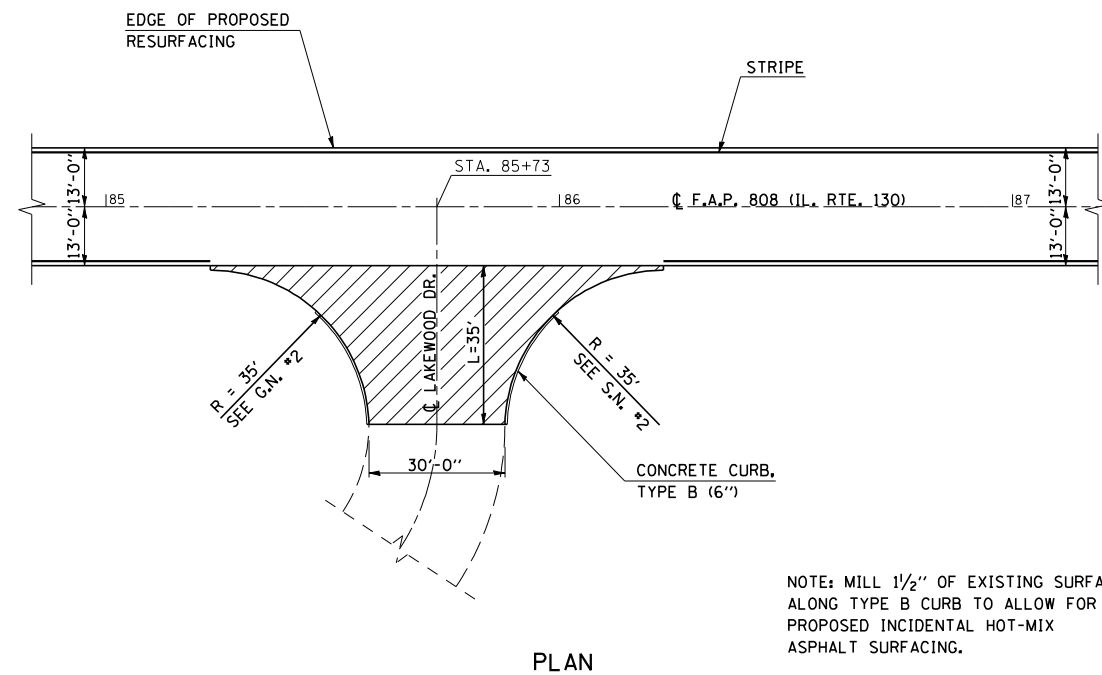

PLAN

NOTE: MILL 1/2" OF EXISTING SURFACE ALONG TYPE B CURB TO ALLOW FOR PROPOSED INCIDENTAL HOT-MIX ASPHALT SURFACING.

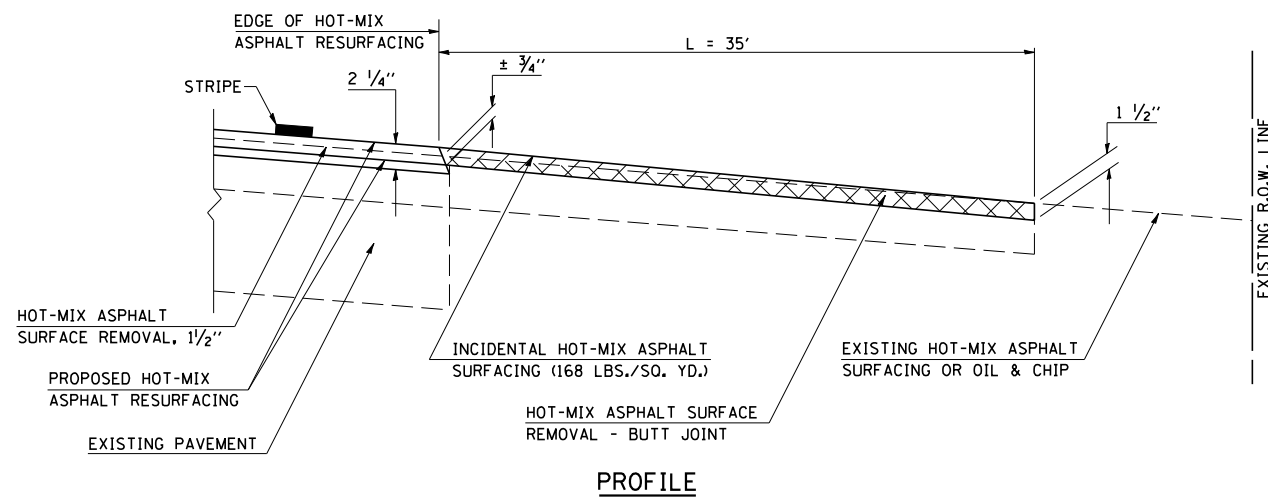


PROFILE

GENERAL NOTES

1. THE EXISTING SURFACE SHALL BE PREPARED IN ACCORDANCE WITH SECTION 408 OF THE STANDARD SPECIFICATIONS.
2. THE INCIDENTAL HOT-MIX ASPHALT SURFACING IS INTENDED TO RESURFACE THE EXISTING SIDEROADS IN THEIR ENTIRETY. THE EXISTING SIDEROADS SHOULD BE RESURFACED TO MAINTAIN THEIR CURRENT RADII AND SHALL BE RESURFACED TO THE BACK OF RADIUS.


DETAIL OF SIDEROAD RETURN WITH 1150N RT. STATION 106+57.00

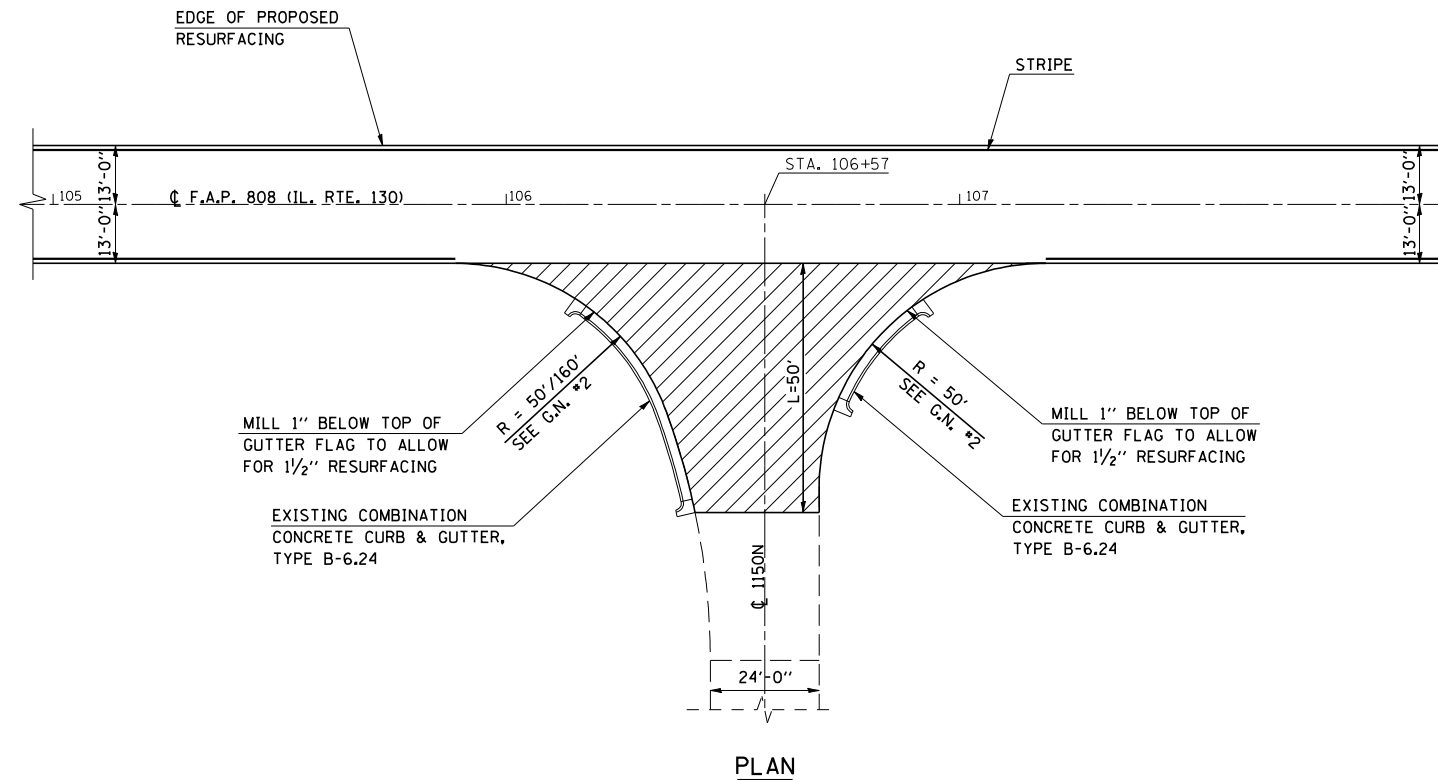

PLAN

MILL 1" BELOW TOP OF GUTTER FLAG TO ALLOW FOR 1/2" RESURFACING

EXISTING COMBINATION CONCRETE CURB & GUTTER, TYPE B-6.24

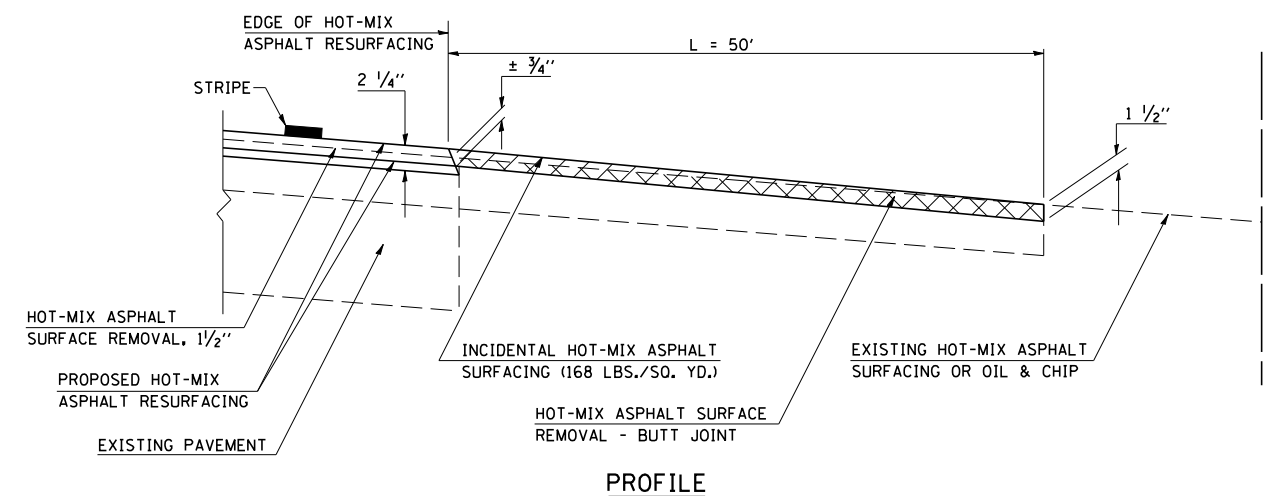

PROFILE

GENERAL NOTES

1. THE EXISTING SURFACE SHALL BE PREPARED IN ACCORDANCE WITH SECTION 408 OF THE STANDARD SPECIFICATIONS.
2. THE INCIDENTAL HOT-MIX ASPHALT SURFACING IS INTENDED TO RESURFACE THE EXISTING SIDEROADS IN THEIR ENTIRETY. THE EXISTING SIDEROADS SHOULD BE RESURFACED TO MAINTAIN THEIR CURRENT RADII AND SHALL BE RESURFACED TO THE BACK OF RADIUS.

PLOT DATE = 10/18/2007
 FILE NAME = c:\projects\0506902 (v8)\70275det\tds.dgn
 USER NAME = collierdw