


F.A.P. RTE.	SECTION	COUNTY	TOTAL SHEETS	SHEET NO.
808		DOUGLAS	42	29
STA.		TO STA.		
FED. ROAD DIST. NO.	ILLINOIS	FED. AID PROJECT		


(12,Y-15D)10RS-2

### DETAIL OF SIDEROAD RETURNS WITH NO OFFTRACKING AND NO CURB & GUTTER

(RURAL SECTION)

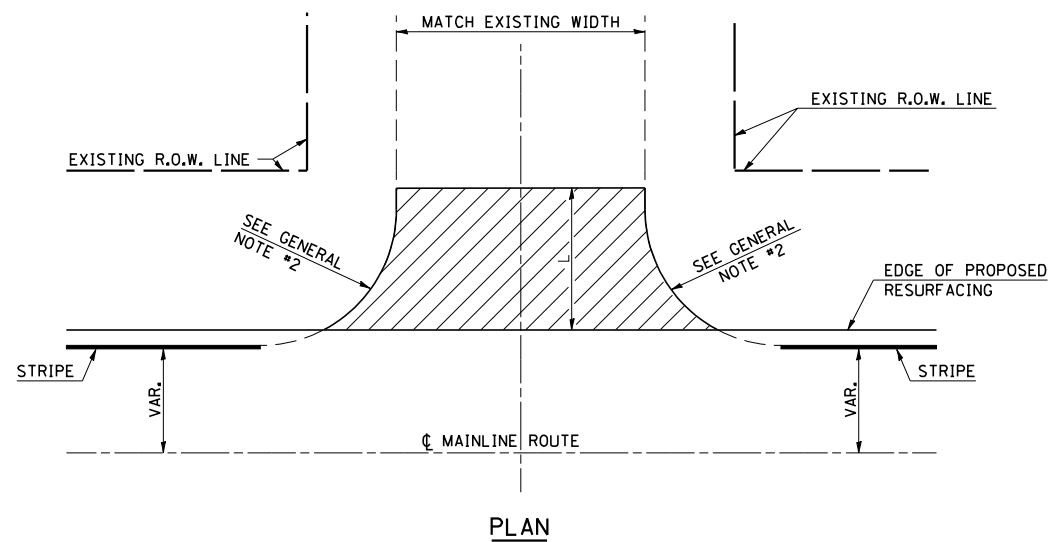

PLAN

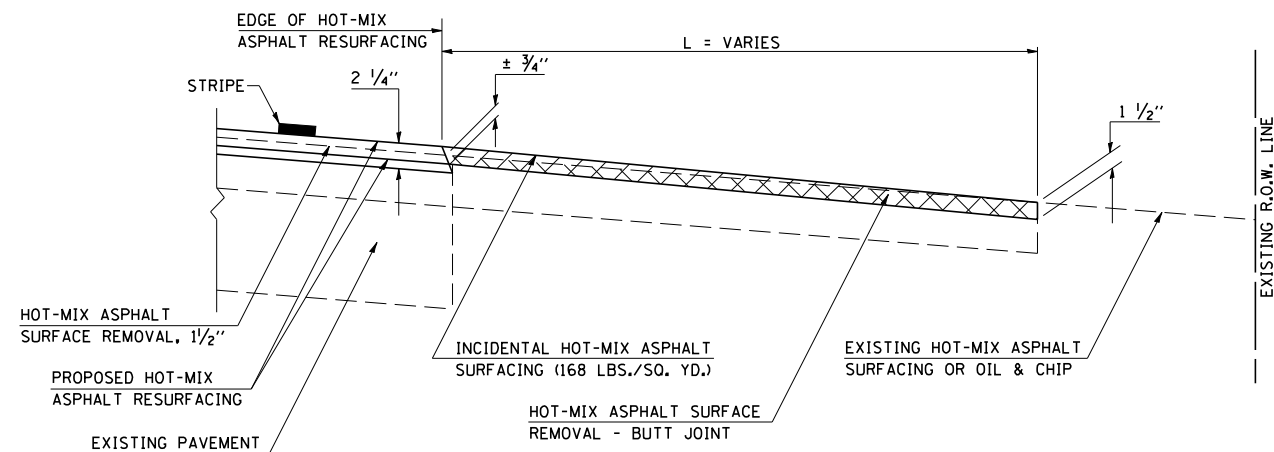


PROFILE

#### GENERAL NOTES


1. THE EXISTING SURFACE SHALL BE PREPARED IN ACCORDANCE WITH SECTION 408 OF THE STANDARD SPECIFICATIONS.
2. THE INCIDENTAL HOT-MIX ASPHALT SURFACING IS INTENDED TO RESURFACE THE EXISTING SIDEROADS IN THEIR ENTIRETY. THE EXISTING SIDEROADS SHOULD BE RESURFACED TO MAINTAIN THEIR CURRENT RADII AND SHALL BE RESURFACED TO THE BACK OF RADII.

### DETAIL OF SIDEROAD RETURNS IN VILLA GROVE

(CURB & GUTTER SECTION)

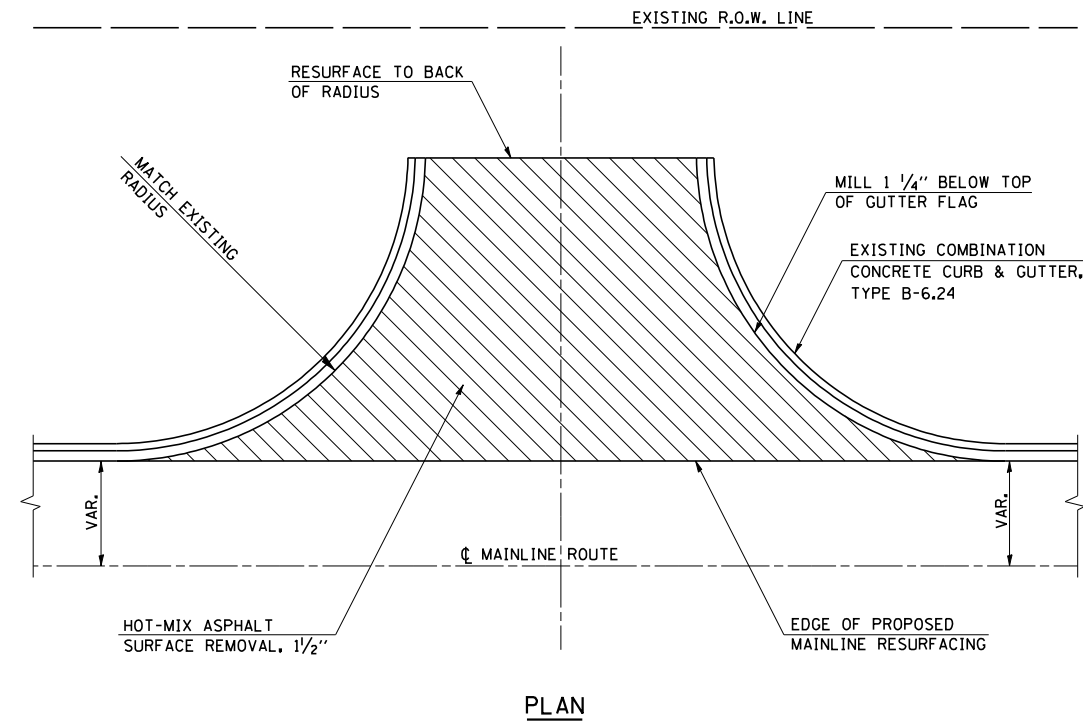

PLAN

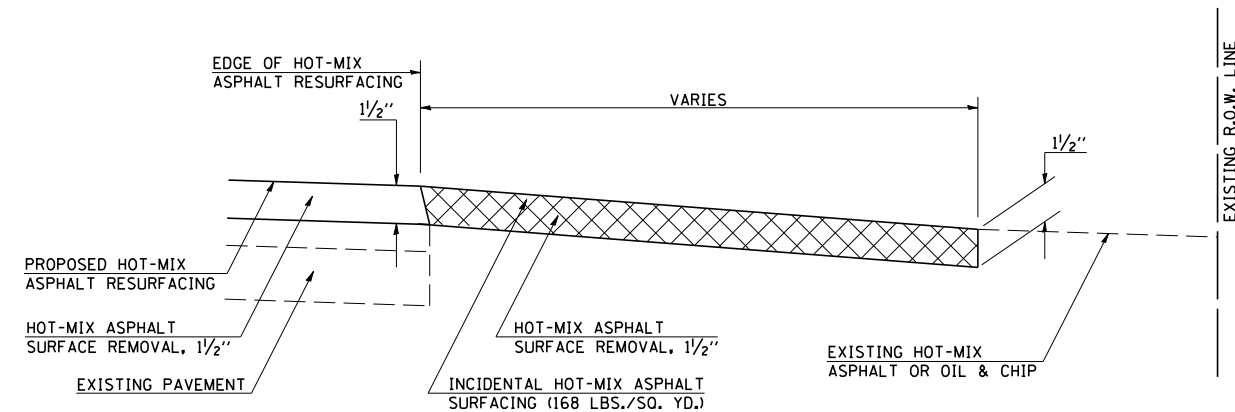

PROFILE

#### GENERAL NOTES

1. THE EXISTING SURFACE SHALL BE PREPARED IN ACCORDANCE WITH SECTION 408 OF THE STANDARD SPECIFICATIONS.
2. THE INCIDENTAL HOT-MIX ASPHALT SURFACING IS INTENDED TO RESURFACE THE EXISTING SIDEROADS IN THEIR ENTIRETY. THE EXISTING SIDEROADS SHOULD BE RESURFACED TO MAINTAIN THEIR CURRENT RADII AND SHALL BE RESURFACED TO THE BACK OF RADII.

PLOT DATE = 10/18/2007  
 FILE NAME = c:\projects\0506902 (v8)\70275det\tdls.dgn  
 PLOT SCALE = 1/4" = 1'-0"  
 USER NAME = collierfw