


F.A. RTE.	SECTION	COUNTY	TOTAL SHEETS	SHEET NO.
*	*	**	35	15

* D5 CRACK & JOINT SEAL 2008-1
** DEWITT/PIATT/MCLEAN

LOCATION #2
SHEET 1 OF 4

EXISTING TYPICAL CROSS SECTION – FAP 721 (IL 10) ③


STATION	TO	STATION	
② 845+39.00		852+95.00	②
② 891+61.00		901+07.00	②
② 1275+59.50		1279+26.00	③ BRIDGE OMISSION
③ 1285+16.00		1289+11.00	②

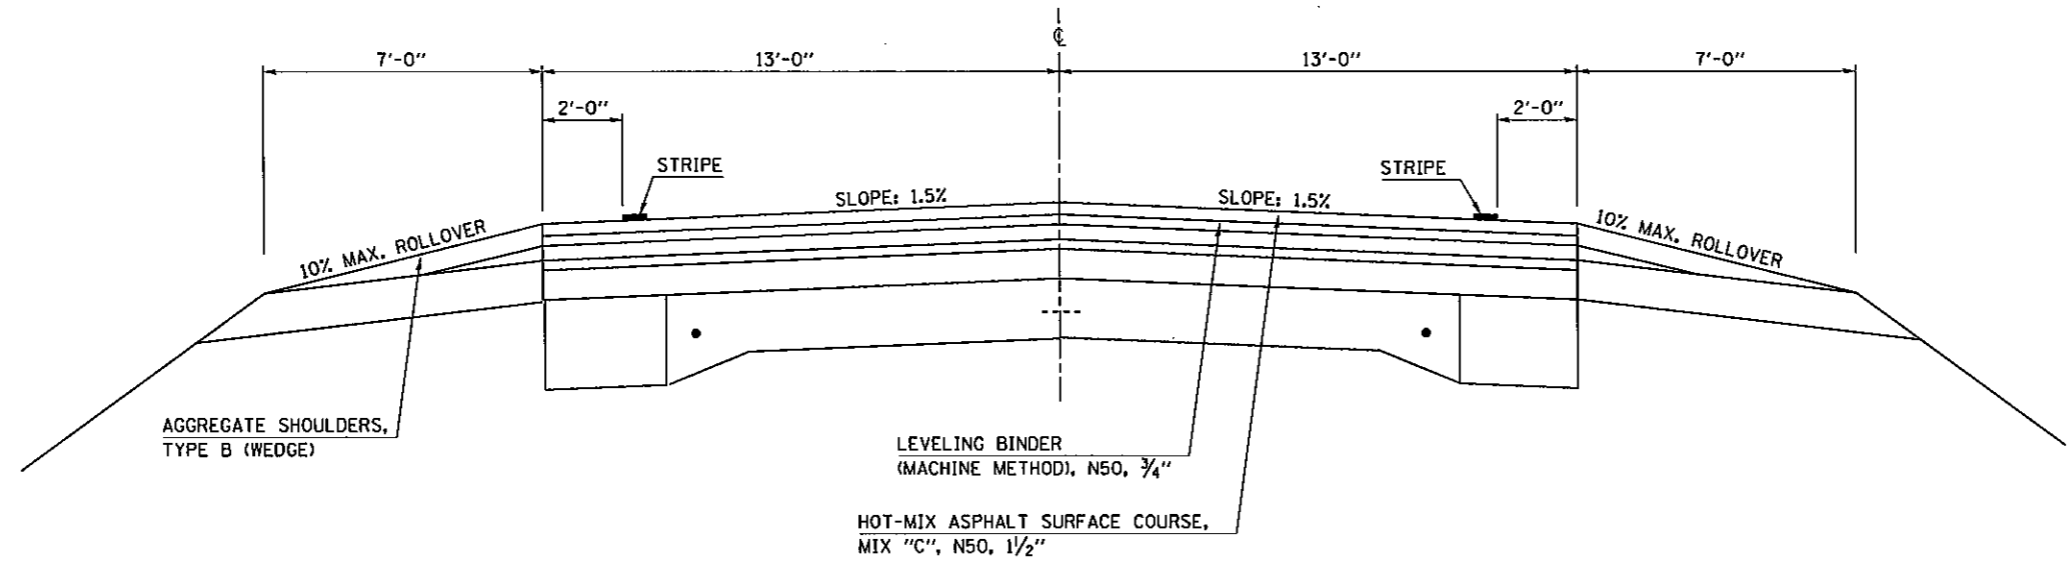

EXISTING TYPICAL CROSS SECTION – FAP 721 (IL 10) ④

STATION	TO	STATION	
② 922+42.00		925+64.50 (BO)	④
④ 926+07.50		929+55.00	②
② 1154+35.00		1155+87.00	⑧
⑦ 1185+48.00		1188+05.00	②
⑤ 1209+02.00		1210+13.88 (BO) (12' LEFT LANE, 13' RIGHT LANE)	④
④ 1211+65.28		1214+51.00 (12' LEFT LANE, 13' RIGHT LANE)	⑤

(BO) = BRIDGE OMISSION

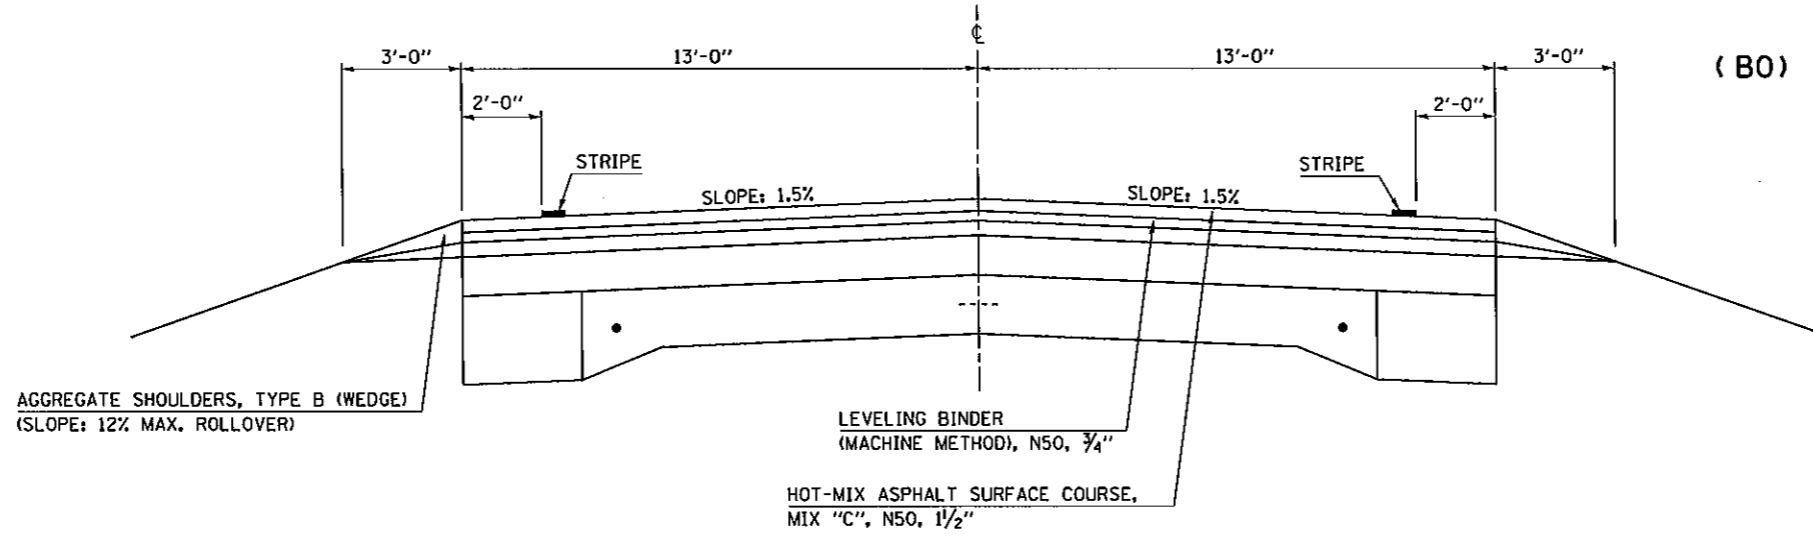

LOCATION #2

ILLINOIS DEPARTMENT OF TRANSPORTATION
 EXISTING TYPICAL CROSS SECTIONS
 FAP 721 (IL 10)
 ROUTE VARIOUS
 SECTION D5 CRACK & JOINT SEAL 2008-1
 DEWITT, PIATT & MCLEAN COUNTIES
 SCALE: N/A
 DATE: 08/23/07
 DRAWN BY: JRP
 CHECKED BY:

PLOT DATE: 08/23/07
 PLOT NAME: \\s01\p01\70658\sectdgn
 PLOT SCALE: 1/8"=1'-0"
 USER NAME: collinbw