


F.A. RTE.	SECTION	COUNTY	TOTAL SHEETS	SHEET NO.
*	*	**	35	19

* D5 CRACK & JOINT SEAL 2008-1
 ** DEWITT/PIATT/MCLEAN

LOCATION #3
 SHEET 1 OF 6


EXISTING TYPICAL CROSS SECTION - FAP 704 (BUS I-55) ①

WITH RIGHT TURN LANE

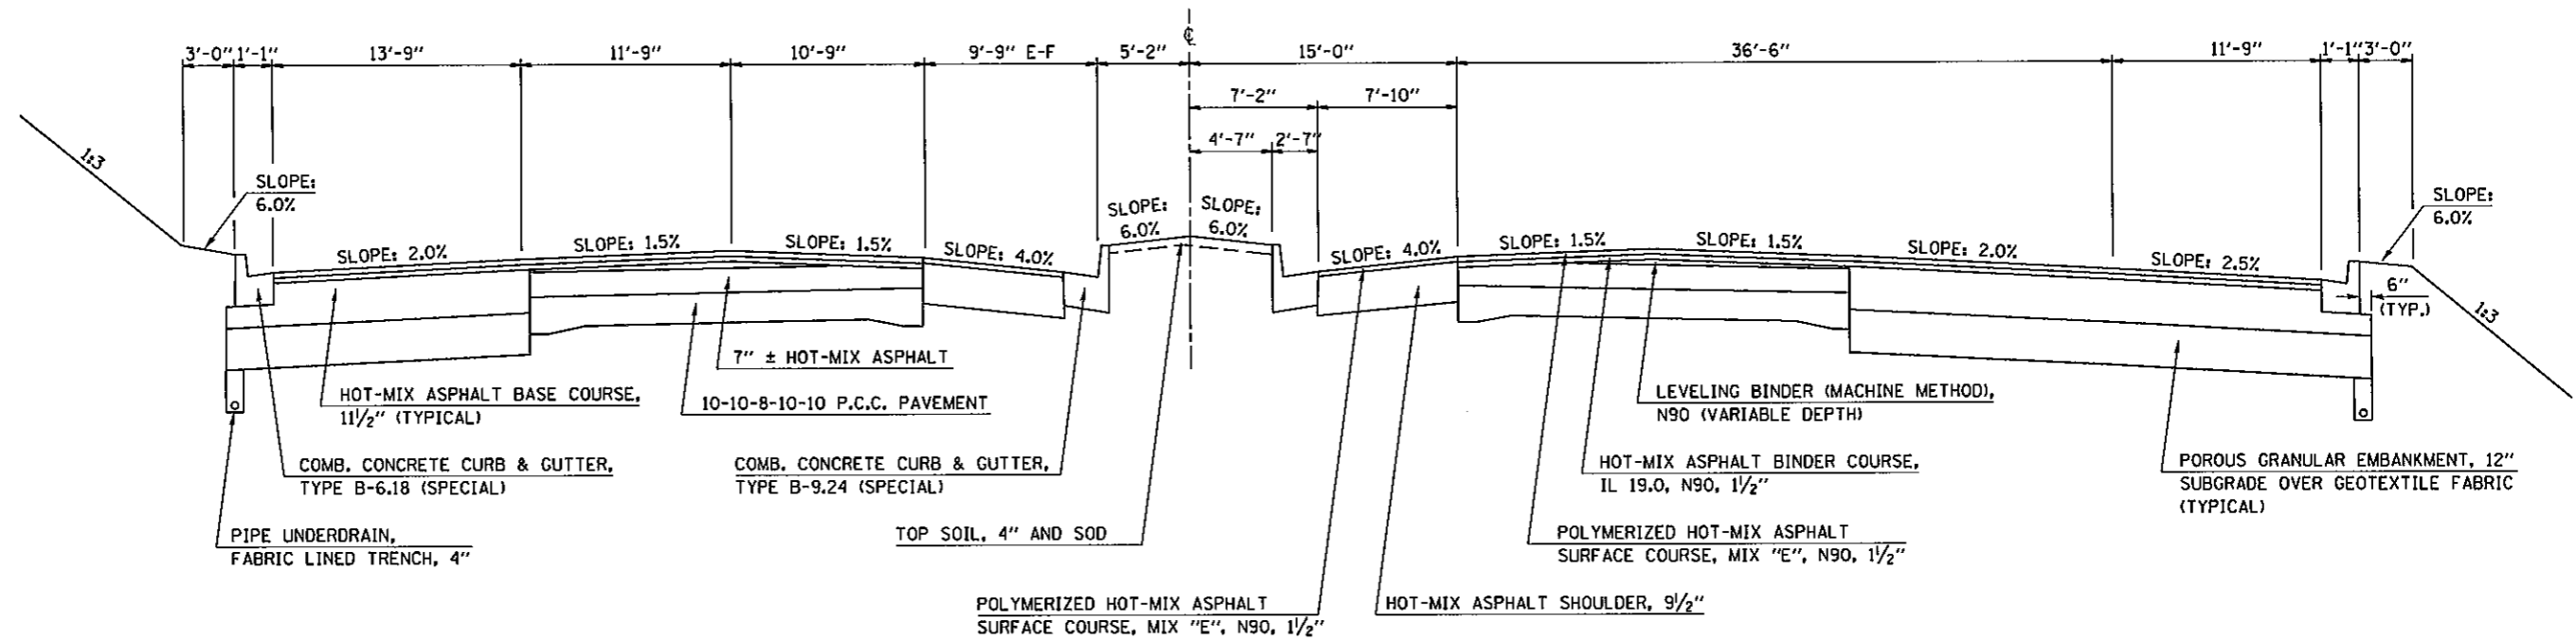

EXISTING TYPICAL CROSS SECTION - FAP 704 (BUS I-55) ②

WITH SINGLE LEFT TURN LANE

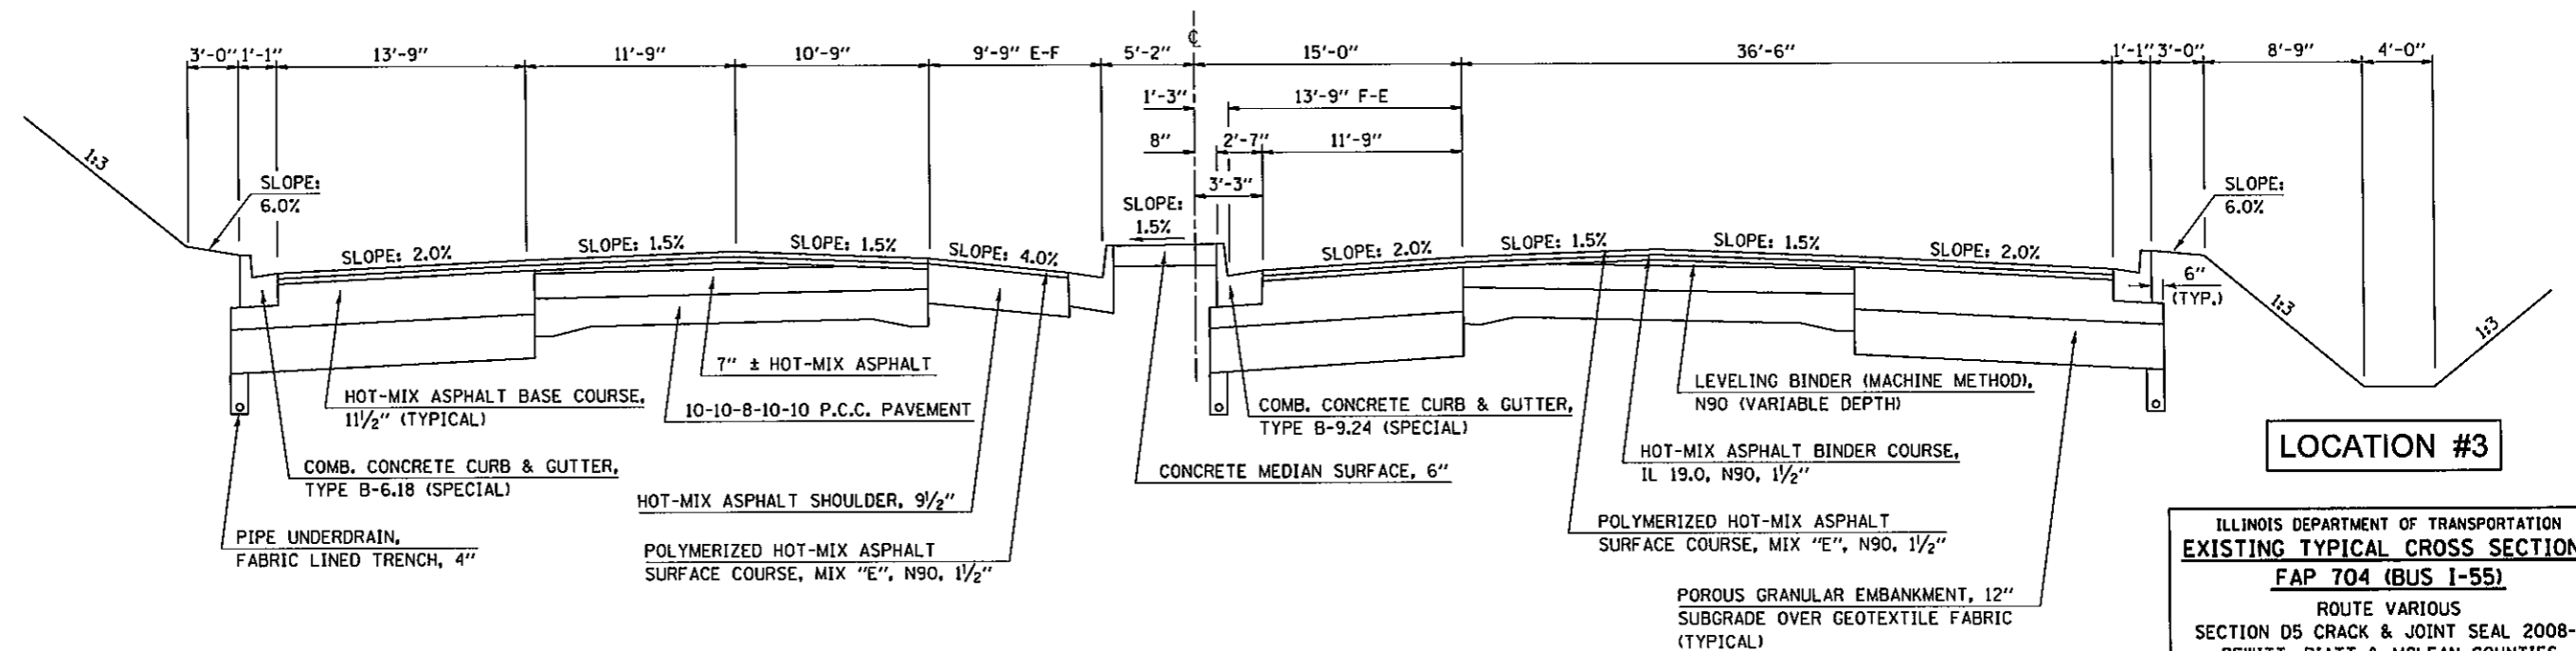

LOCATION #3

ILLINOIS DEPARTMENT OF TRANSPORTATION
EXISTING TYPICAL CROSS SECTIONS
FAP 704 (BUS I-55)
 ROUTE VARIOUS
 SECTION D5 CRACK & JOINT SEAL 2008-1
 DEWITT, PIATT & MCLEAN COUNTIES
 SCALE: N/A
 DATE: 08/23/07
 DRAWN BY: JRP
 CHECKED BY:

PLOT DATE = 9/21/2007
 FILE NAME = c:\pva\pva\as03007\08\70658\main.dgn
 PLOT SCALE = 1/8" = 1'-0"
 USER NAME = collinsb