

DETAIL RUNDOWN UNDER STRUCTURE SN 010-0145

EXISTING

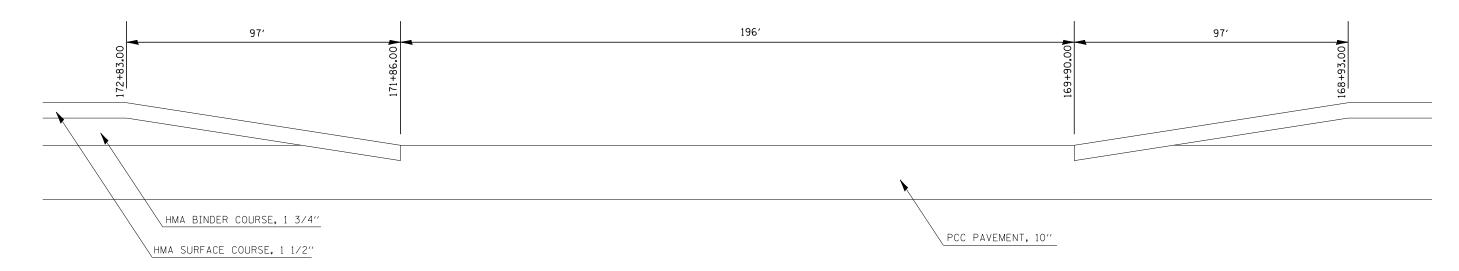

PROPOSED

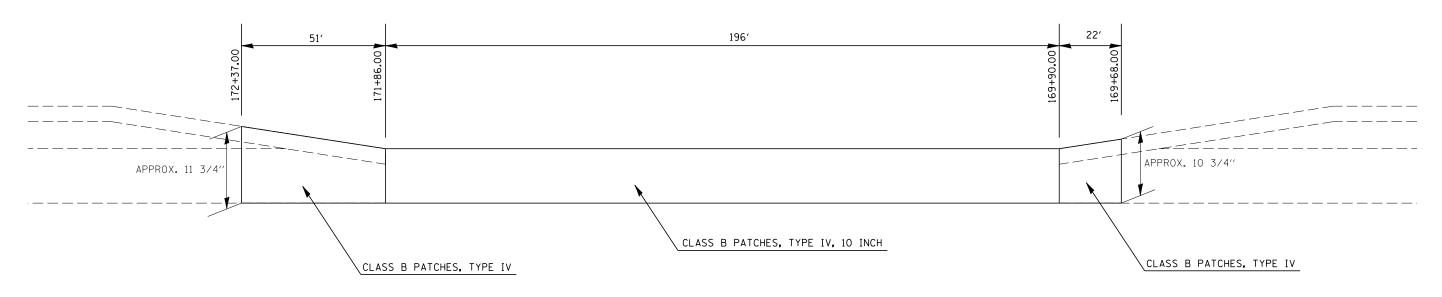

NOTES: NOT DRAWN TO SCALE

FILE NAME =	USER NAME = collierbw	DESIGNED	REVISED			RTF. SECTION	COUNTY TOTAL SHEET
c:\projects\d505707 (v8)\70677details.dg		DRAWN	REVISED	STATE OF ILLINOIS	<u>DETAIL OF RUNDOWN_UNDER_STRUCTURE</u>	57 D5_PAICHING_2008:3	CHAMPAIGN 1Q 9
	PLOT SCALE = 200.0000 '/ IN.	CHECKED	REVISED	DEPARTMENT OF TRANSPORTATION			CONTRACT NO. 70677
	PLOT DATE = 10/22/2007	DATE	REVISED		SCALE: SHEET NO OF SHEETS STA TO STA	FED. ROAD DIST. NO ILLINOIS FED. AID	