


F.A.I. RTE.	SECTION	COUNTY	TOTAL SHEETS	SHEET NO.
*	**	SANGAMON	248	77

STA.	TO STA.
FED. ROAD DIST. NO.	ILLINOIS FED. AID PROJECT
* FA155(I-55), FA172(I-72), FAP666(I-55 BUS)	
** D6 INTERSTATE RS,BR,M CAB 2008	

SECTION 15, T15N, R5W, 3rd PM

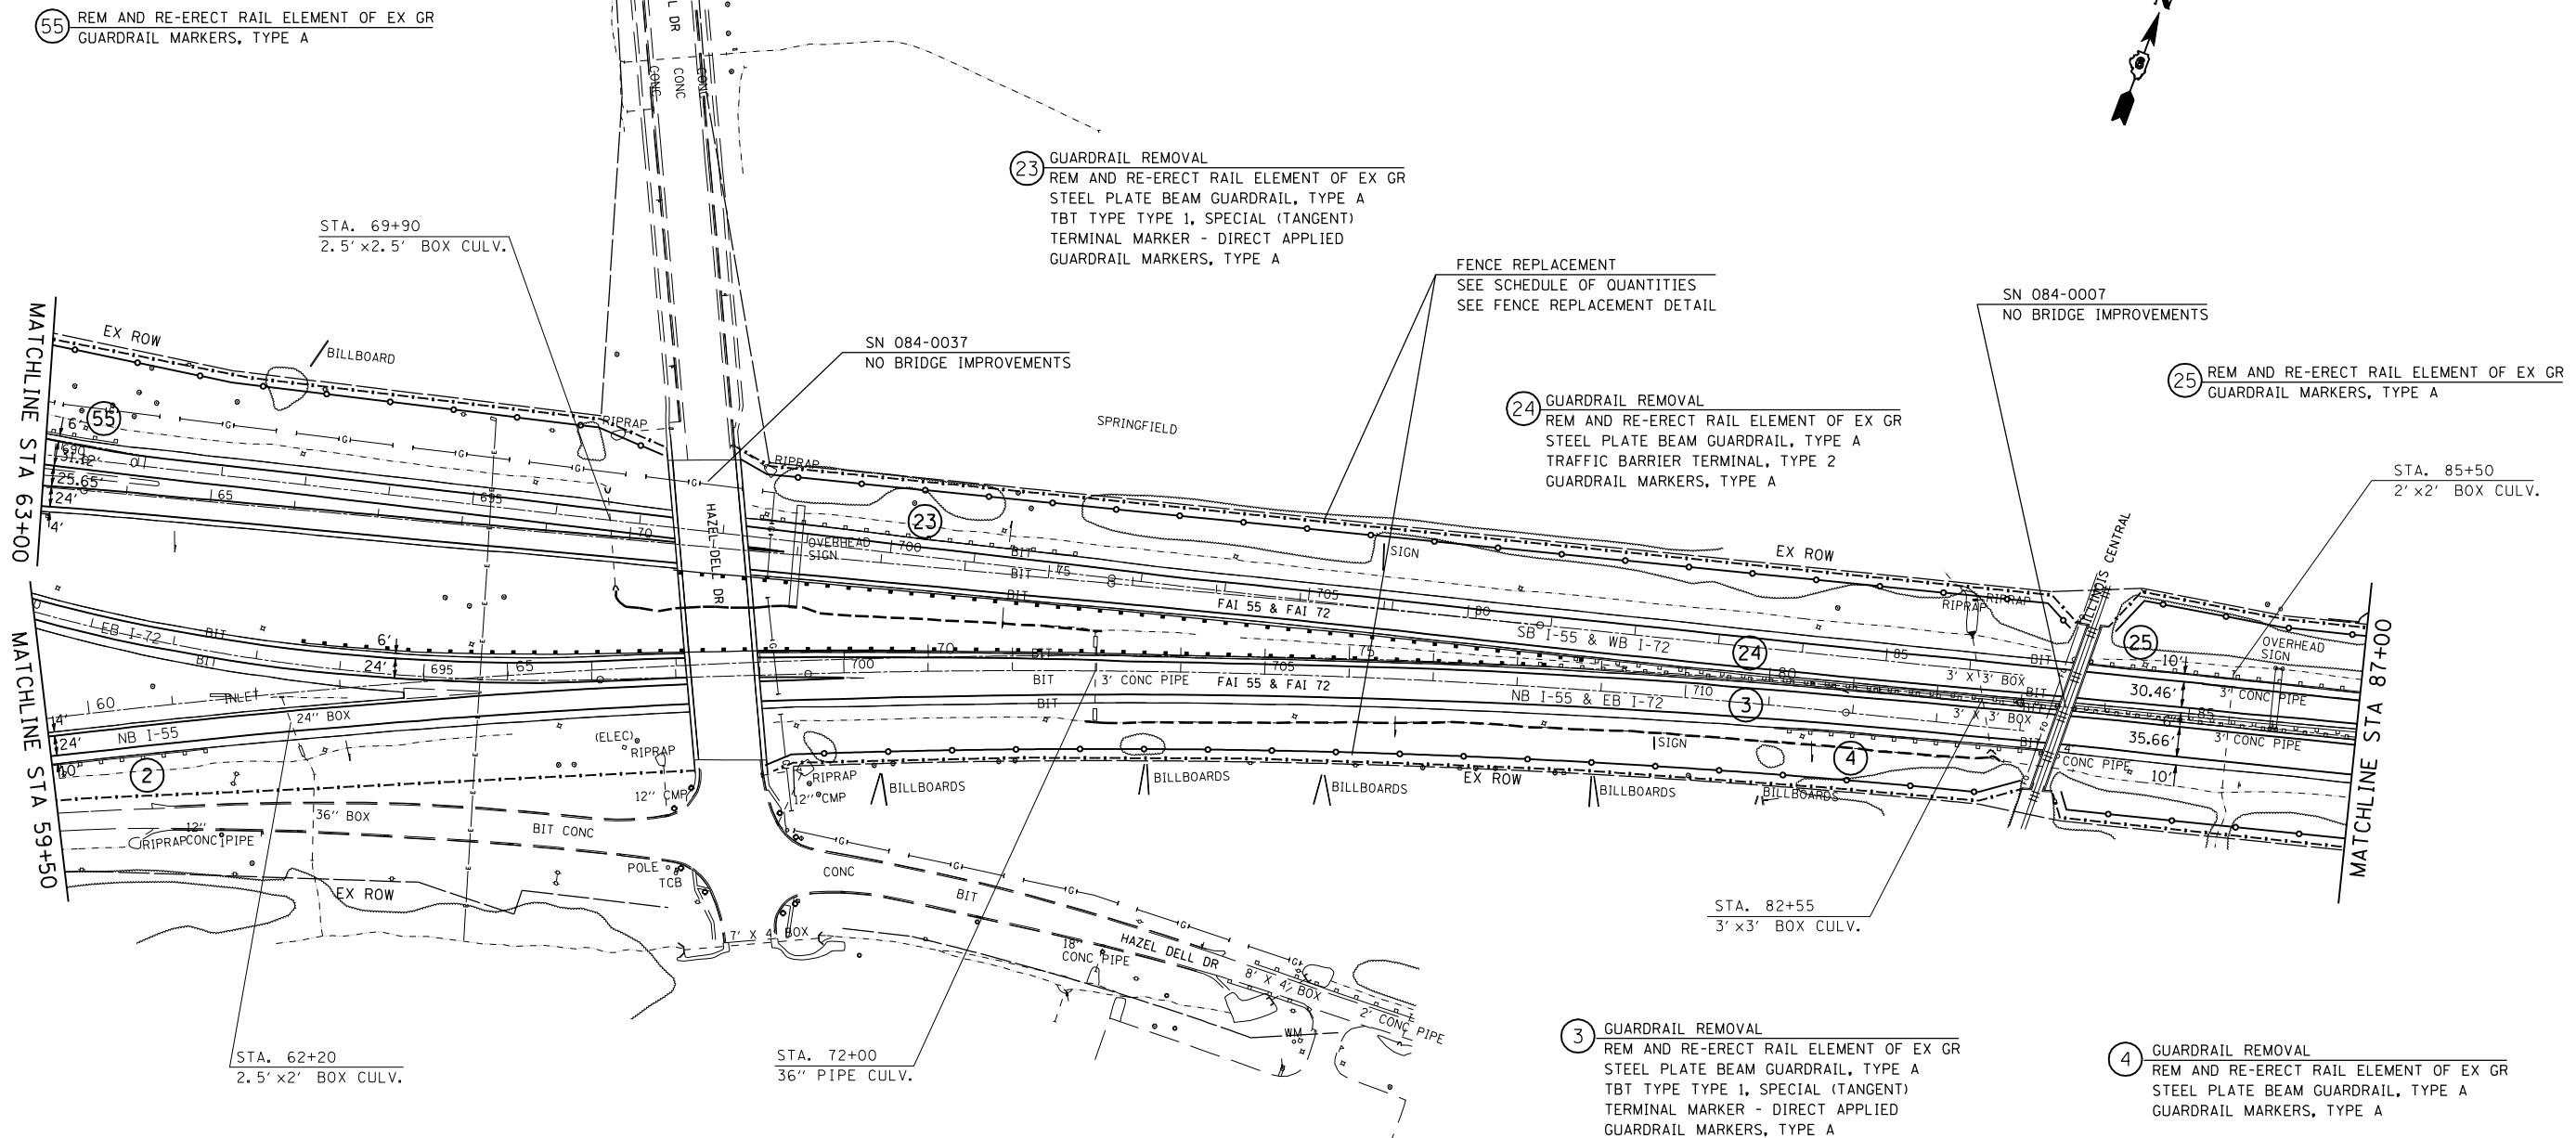

2 GUARDRAIL REMOVAL
REMOVE AND RE-ERECT RAIL ELEMENT OF EXISTING GUARDRAIL
STEEL PLATE BEAM GUARDRAIL, TYPE A
GUARDRAIL MARKERS, TYPE A

EXIST. CURVE 305 PI STA. = 69+81.99 Δ = 14° 19' 53" (RT) D = 0° 32' 28" R = 10,588.90' T = 1,331.24' L = 2,648.58' E = 83.35' P.C. STA. = 56+50.75 P.T. STA. = 82+99.33	EXIST. CURVE 314 PI STA. = 78+30.88 Δ = 0° 42' 58" (RT) D = 0° 08' 24" R = 40,964.39' T = 256.00' L = 511.99' E = 0.80' P.C. STA. = 75+74.88 P.T. STA. = 80+86.87	EXIST. CURVE 322 PI STA. = 705+75.64 Δ = 7° 31' 01" (RT) D = 0° 36' 31" R = 9,412.89' T = 618.36' L = 1,234.95' E = 20.29' P.C. STA. = 699+57.28 P.T. STA. = 711+92.22
---	---	---

- LEGEND**
- ⊕ - GUARDRAIL SECTION - SEE SCHEDULES
 - MOWING SWATH EDGE
 - TREE REMOVAL LIMIT
 - ▨ TRANSITION LOCATIONS
SEE DETAIL SHEETS* 151-155
 - ▨ VERTICAL CLEARANCE
SEE DETAIL SHEET*157

REVISIONS	
NAME	DATE

ILLINOIS DEPARTMENT OF TRANSPORTATION

PLAN SHEET

FA155(I-55), FA172(I-72), FAP666(I-55 BUS)
SECTION D6 INTERSTATE RS,BR,M CAB 2008
SANGAMON COUNTY

SCALE: 1" = 100'
DATE

DRAWN BY TEC
CHECKED BY

PLOT DATE = Oct-22-2007 08:20:07AM
FILE NAME = c:\p\projects\652882\plan.dgn
PLOT SCALE = 211.7647 / IN.
USER NAME = laughlinr1