

F.A.I. RTE.	SECTION	COUNTY	TOTAL SHEETS	SHEET NO.
*	**	SANGAMON	248	94

STA.	TO STA.
FED. ROAD DIST. NO.	ILLINOIS FED. AID PROJECT
* FA155(I-55), FA172(I-72), FAP666(I-55 BUS)	
** D6 INTERSTATE RS,BR,M CAB 2008	

SECTION 21, T15N, R5W, 3rd PM



51 GUARDRAIL REMOVAL
REM AND RE-ERECT RAIL ELEMENT OF EX GR
TBT TYPE TYPE 1, SPECIAL (TANGENT)
TRAFFIC BARRIER TERMINAL, TYPE 6
TERMINAL MARKER - DIRECT APPLIED
GUARDRAIL MARKERS, TYPE A

END SECTION
STA 63+50.00
BL-55

45 GUARDRAIL REMOVAL
STEEL PLATE BEAM GUARDRAIL, TYPE A
TBT TYPE TYPE 1, SPECIAL (TANGENT)
TRAFFIC BARRIER TERMINAL, TYPE 6
TERMINAL MARKER - DIRECT APPLIED
GUARDRAIL MARKERS, TYPE A

46 GUARDRAIL REMOVAL
STEEL PLATE BEAM GUARDRAIL, TYPE A
TBT TYPE TYPE 1, SPECIAL (TANGENT)
TRAFFIC BARRIER TERMINAL, TYPE 6
TERMINAL MARKER - DIRECT APPLIED
GUARDRAIL MARKERS, TYPE A

52 STEEL PLATE BEAM GUARDRAIL, TYPE A
TBT TYPE TYPE 1, SPECIAL (TANGENT)
TRAFFIC BARRIER TERMINAL, TYPE 2
TERMINAL MARKER - DIRECT APPLIED
GUARDRAIL MARKERS, TYPE A

35 REM AND RE-ERECT RAIL ELEMENT OF EX GR
GUARDRAIL MARKERS, TYPE A

FENCE REPLACEMENT AND MOW SWATH
SEE TYPICAL FENCE REPLACEMENT DETAIL SHEET#156
SEE SCHEDULE OF QUANTITIES

54 REM AND RE-ERECT RAIL ELEMENT OF EX GR
GUARDRAIL MARKERS, TYPE A


56 REM AND RE-ERECT RAIL ELEMENT OF EX GR
GUARDRAIL MARKERS, TYPE A

FENCE REPLACEMENT
SEE FENCE REPLACEMENT DETAIL SHEET# 156
SEE SCHEDULE OF QUANTITIES

SEE SHEET# 95 FOR CURVE DATA

LEGEND

- ⊕ - GUARDRAIL SECTION - SEE SCHEDULES
- MOWING SWATH EDGE
- TREE REMOVAL LIMIT
- ▨ TRANSITION LOCATIONS
SEE DETAIL SHEETS# 151-155
- ▨ VERTICAL CLEARANCE
SEE DETAIL SHEET#157

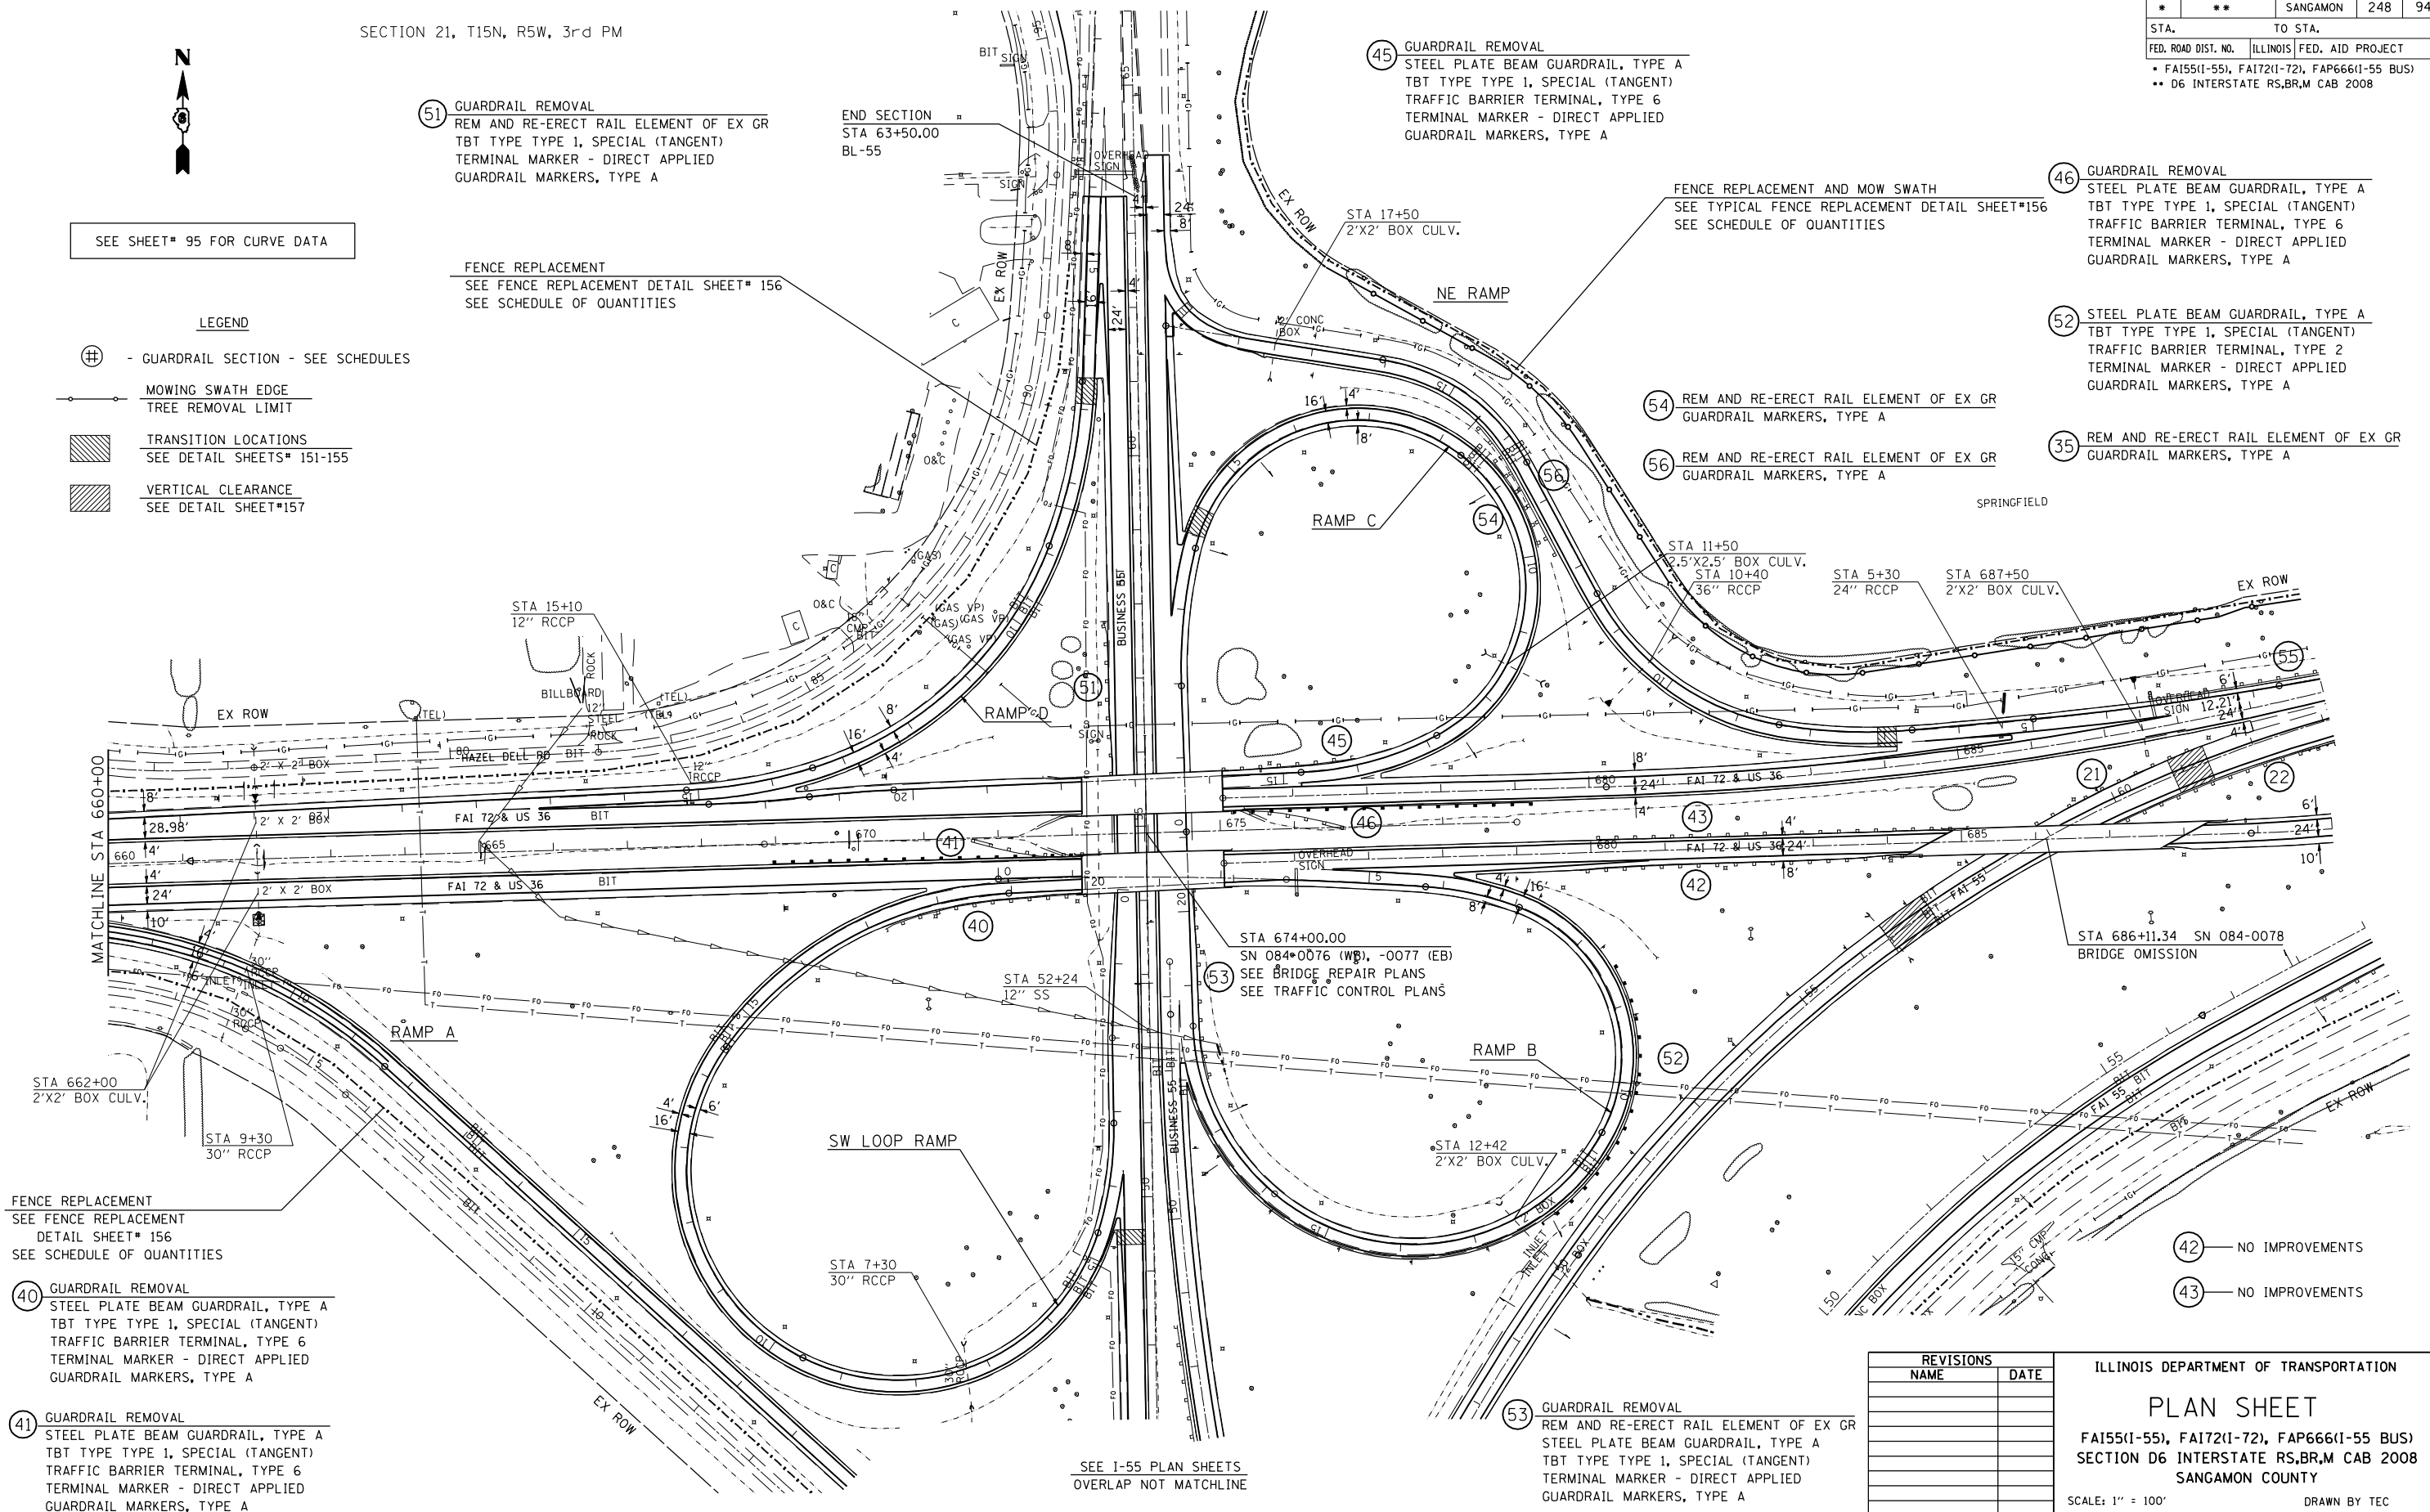

FENCE REPLACEMENT
SEE FENCE REPLACEMENT
DETAIL SHEET# 156
SEE SCHEDULE OF QUANTITIES

40 GUARDRAIL REMOVAL
STEEL PLATE BEAM GUARDRAIL, TYPE A
TBT TYPE TYPE 1, SPECIAL (TANGENT)
TRAFFIC BARRIER TERMINAL, TYPE 6
TERMINAL MARKER - DIRECT APPLIED
GUARDRAIL MARKERS, TYPE A

41 GUARDRAIL REMOVAL
STEEL PLATE BEAM GUARDRAIL, TYPE A
TBT TYPE TYPE 1, SPECIAL (TANGENT)
TRAFFIC BARRIER TERMINAL, TYPE 6
TERMINAL MARKER - DIRECT APPLIED
GUARDRAIL MARKERS, TYPE A

53 GUARDRAIL REMOVAL
REM AND RE-ERECT RAIL ELEMENT OF EX GR
STEEL PLATE BEAM GUARDRAIL, TYPE A
TBT TYPE TYPE 1, SPECIAL (TANGENT)
TRAFFIC BARRIER TERMINAL, TYPE 6
TERMINAL MARKER - DIRECT APPLIED
GUARDRAIL MARKERS, TYPE A

53 GUARDRAIL REMOVAL
REM AND RE-ERECT RAIL ELEMENT OF EX GR
STEEL PLATE BEAM GUARDRAIL, TYPE A
TBT TYPE TYPE 1, SPECIAL (TANGENT)
TRAFFIC BARRIER TERMINAL, TYPE 6
TERMINAL MARKER - DIRECT APPLIED
GUARDRAIL MARKERS, TYPE A

- 42 - NO IMPROVEMENTS
- 43 - NO IMPROVEMENTS

SEE I-55 PLAN SHEETS
OVERLAP NOT MATCHLINE

REVISIONS	
NAME	DATE

ILLINOIS DEPARTMENT OF TRANSPORTATION
PLAN SHEET
FA155(I-55), FA172(I-72), FAP666(I-55 BUS)
SECTION D6 INTERSTATE RS,BR,M CAB 2008
SANGAMON COUNTY
SCALE: 1" = 100'
DATE _____ DRAWN BY TEC
CHECKED BY _____

6th ST INTERCHANGE I-55 /BL-55 /I-72

PLOT DATE = Nov-19-2007 01:59:59PM
FILE NAME = c:\p\projects\6652882\plan_2.dgn
PLOT SCALE = 211.7643 "/ IN.
USER NAME = laughlin-1