


F.A. RTE.	SECTION	COUNTY	TOTAL SHEETS	SHEET NO.
*	**	SANGAMON	248	127
STA. 115+00.00		TO STA. 115+00.00		
FED. ROAD DIST. NO.		ILLINOIS FED. AID PROJECT		
• FA155(1-55), FA172(1-72), FAP666(1-55 BUS)				
•• D6 INTERSTATE RS,BRM CAB 2008				

BY	DATE
ORIGINAL SURVEY	
SURVEYED	
PLOTTED	
NOTE BOOK	
AREAS CHECKED	
NO.	

BY	DATE
ORIGINAL SURVEY	
SURVEYED	
PLOTTED	
NOTE BOOK	
AREAS CHECKED	
NO.	

PLOT DATE = 06-22-2007 08:21:28AM
 FILE NAME = I:\p\1015882\1015882.dwg
 PLOT SCALE = 10.0000
 USER NAME = laughlin-1

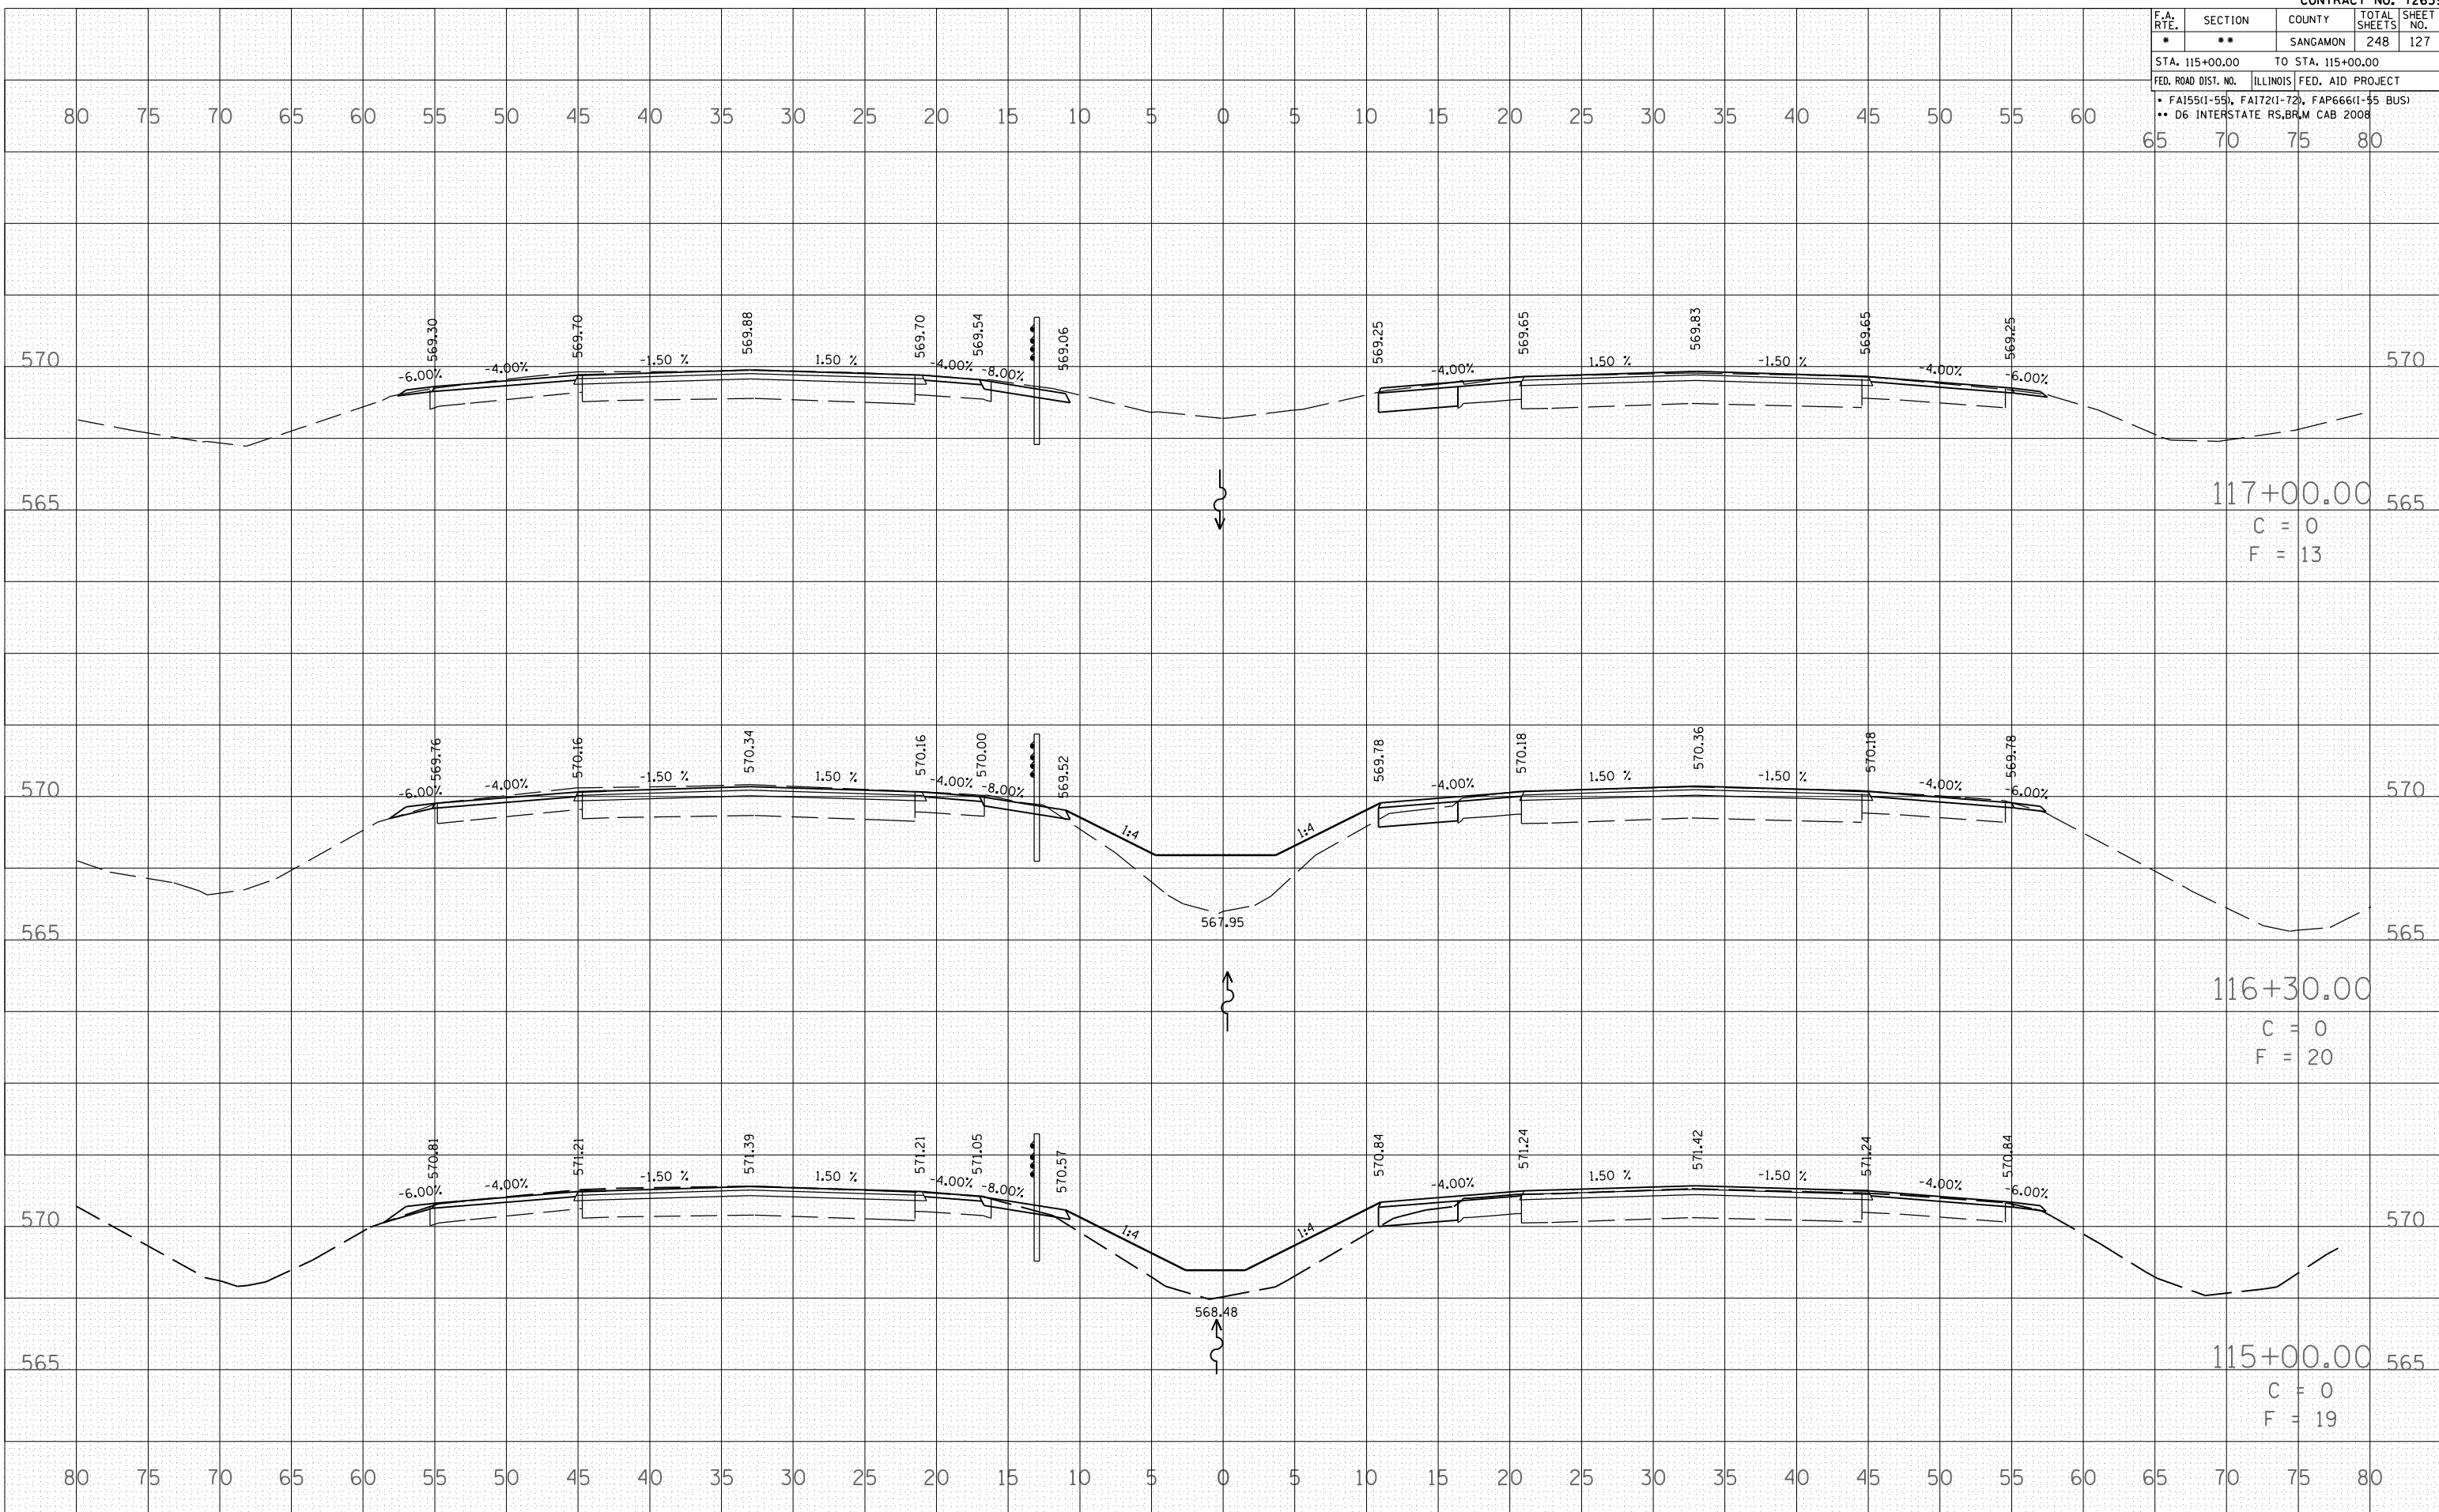

117+00.00
 C = 0
 F = 13

116+30.00
 C = 0
 F = 20

115+00.00
 C = 0
 F = 19