
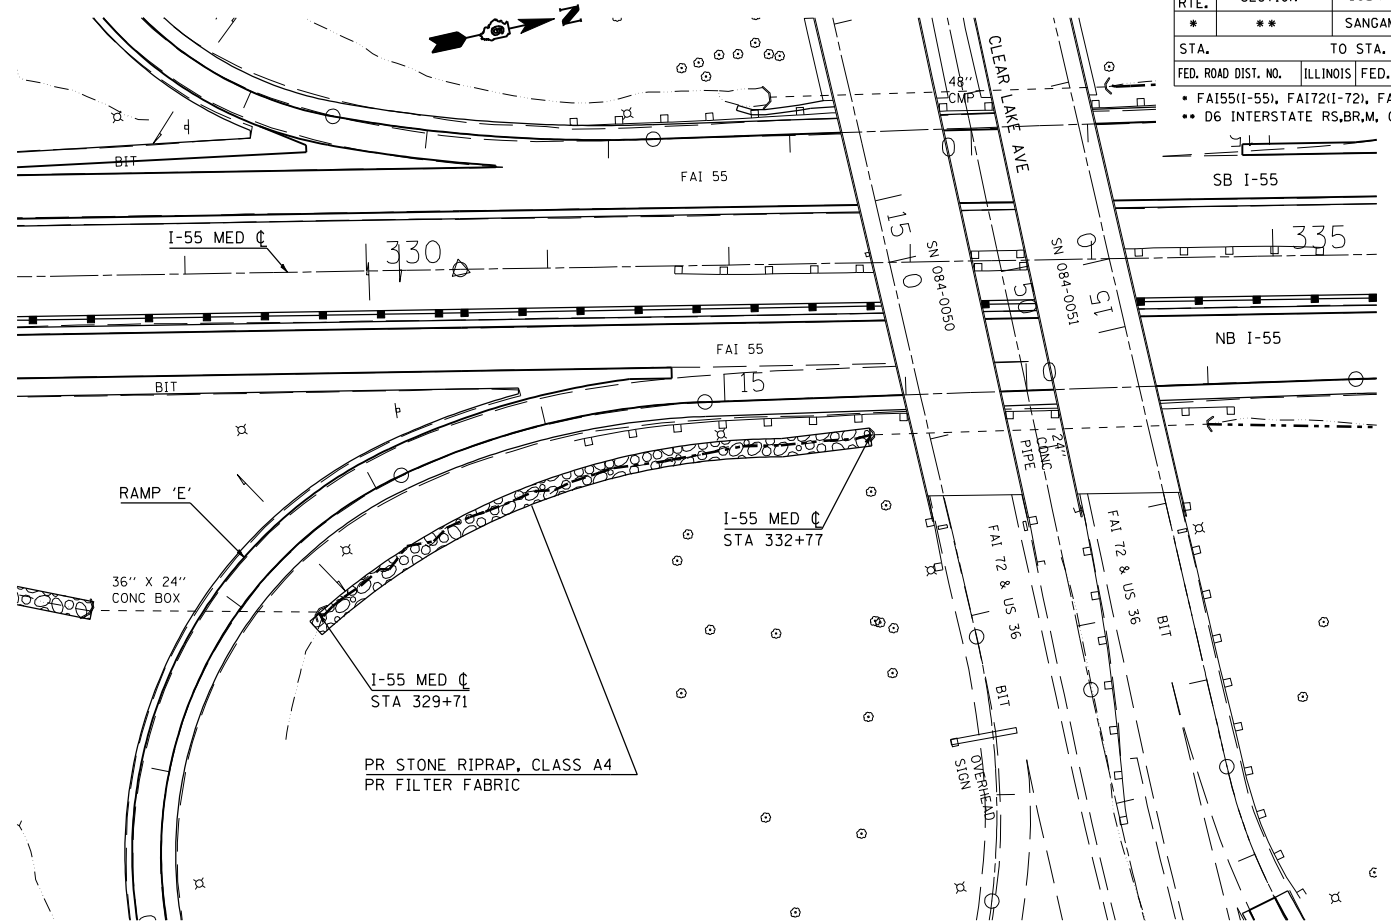


F.A.I. RTE.	SECTION	COUNTY	TOTAL SHEETS	SHEET NO.
*	**	SANGAMON	248	141
STA.		TO STA.		
FED. ROAD DIST. NO.		ILLINOIS FED. AID PROJECT		
• FA155(I-55), FA172(I-72), FAP666(I-55 BUS) •• D6 INTERSTATE RS,BR,M, CAB 2008				

PLAN	SURVEYED	BY	DATE
PLOTTED			
NOTE BOOK			
NO.			

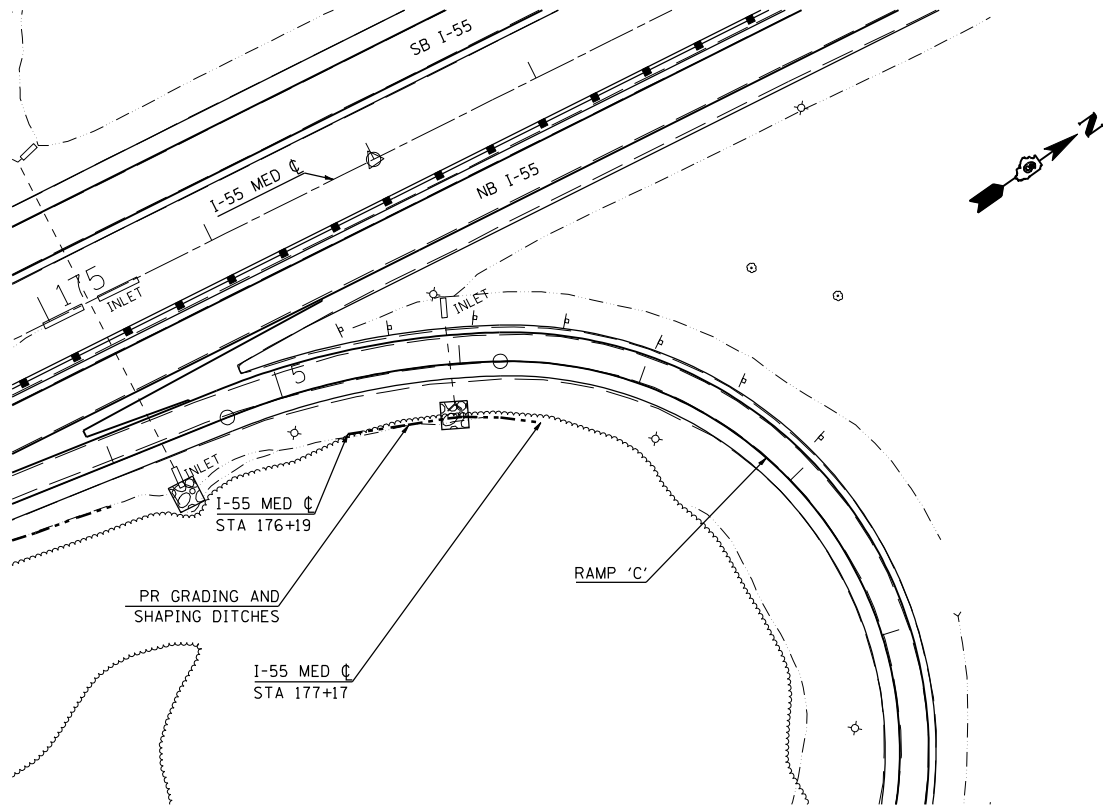

PROFILE	SURVEYED	BY	DATE
PLOTTED			
NOTE BOOK			
NO.			

PLOT DATE = Oct-22-2007 08:22:08AM
 FILE NAME = c:\p\projects\6522882\shapr03.dgn
 PLOT SCALE = 1/8"=1'-0" / IN.
 REFERENCE = #REFs

