



F.A.I. RTE.	SECTION	COUNTY	TOTAL SHEETS	SHEET NO.
*	**	SANGAMON	248	153
STA.		TO STA.		
FED. ROAD DIST. NO. ILLINOIS FED. AID PROJECT				
* FA155(I-55), FA172(I-72), FAP666(I-55 BUS)				
** D6 INTERSTATE RS,BR,M CAB 2008				

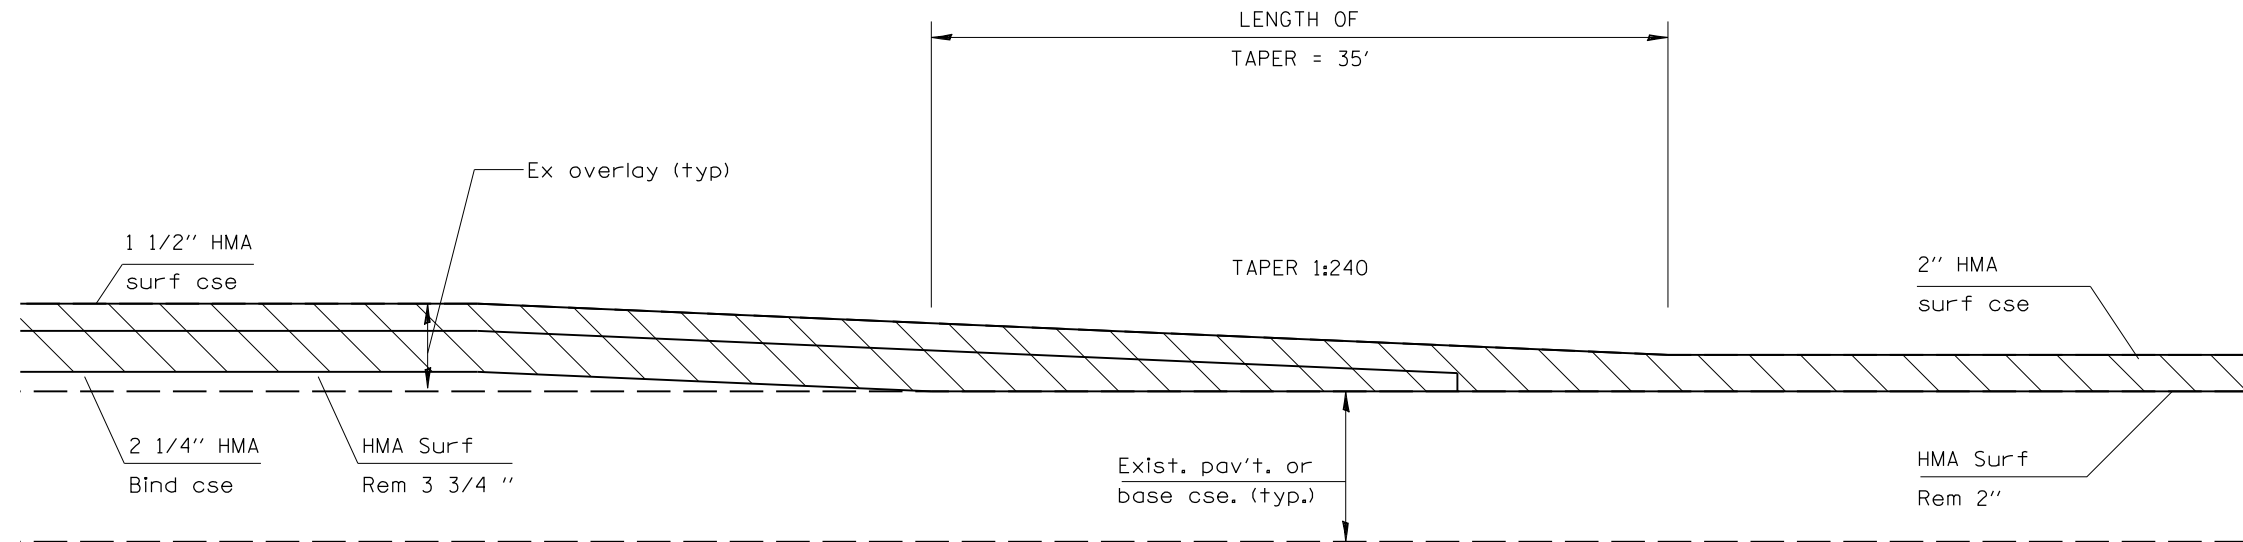

Detail E

BL-55 NB STA 51+49 TO 51+84
 SIXTH ST INTERCHANGE RAMP B STA 17+39 TO 17+74
 SIXTH ST INTERCHANGE RAMP C STA 4+01 TO 4+36
 SIXTH ST INTERCHANGE RAMP D STA 6+57 TO 6+92

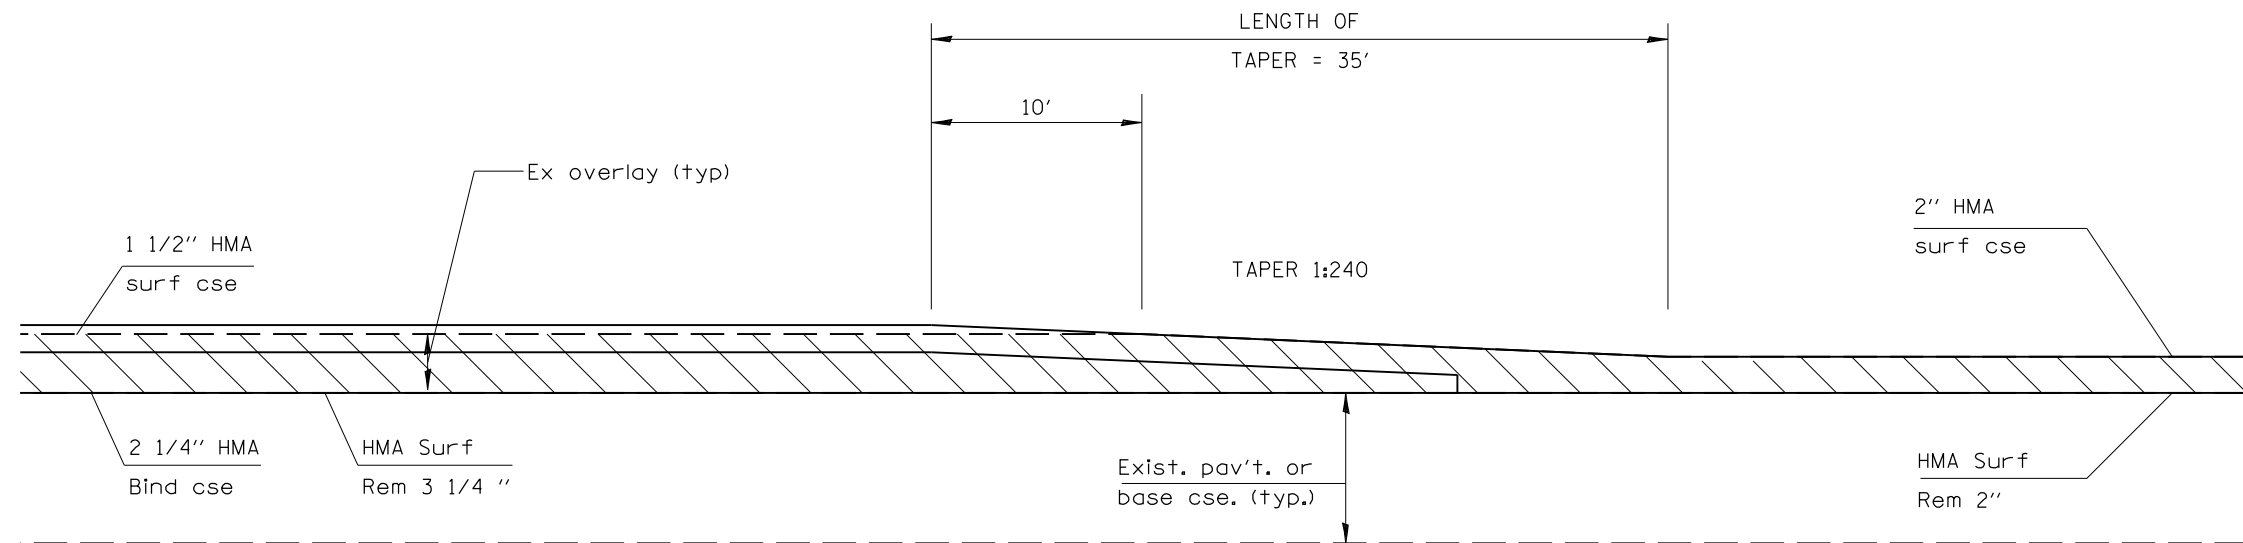

Detail F

BL-55 SB STA 49+36 TO 49+56

REVISIONS	
NAME	DATE

ILLINOIS DEPARTMENT OF TRANSPORTATION
 BUTT JOINT AND
 TRANSITION DETAILS
 FA155(I-55), FA172(I-72), FAP666(I-55 BUS)
 SECTION D6 INTERSTATE RS,BR,M CAB 2008
 SANGAMON COUNTY
 SCALE: DRAWN BY
 DATE CHECKED BY

PLOT DATE = Oct-23-2007 09:54:47AM
 FILE NAME = c:\projects\652682\shc.trans.dgn
 PLOT SCALE = 1/8"=1'-0" / IN.
 USER NAME = laughlin-1