


F.A.I. RTE.	SECTION	COUNTY	TOTAL SHEETS	SHEET NO.
*	**	SANGAMON	248	155

STA. _____ TO STA. _____
 FED. ROAD DIST. NO. _____ ILLINOIS FED. AID PROJECT
 * FA155(I-55), FA172(I-72), FAP666(I-55 BUS)
 ** D6 INTERSTATE RS,BR,M CAB 2008

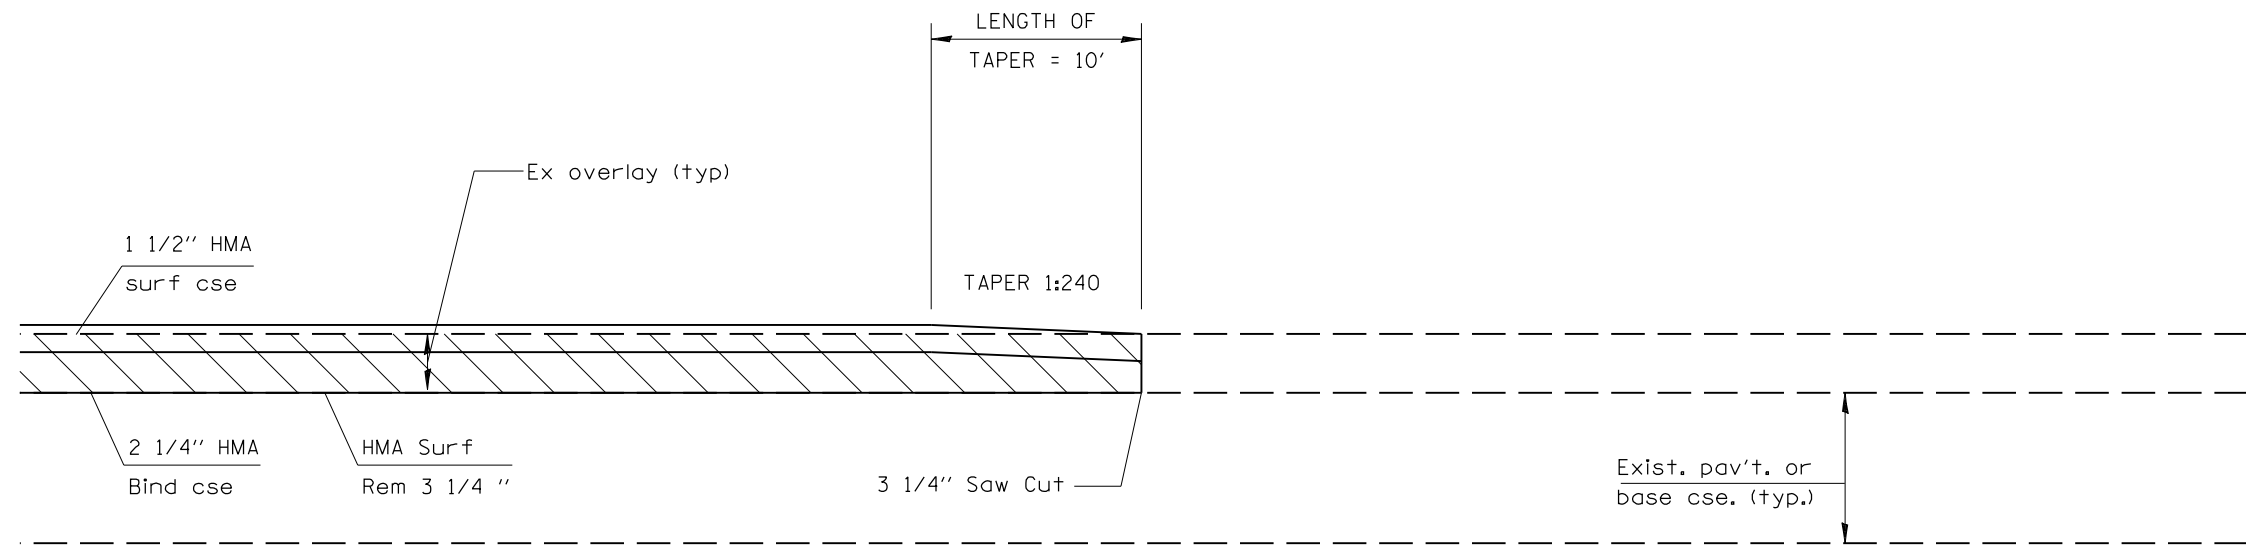

Detail ①

- CLEAR LAKE INTERCHANGE RAMP A STA 3+69 TO 3+79
- CLEAR LAKE INTERCHANGE RAMP B STA 21+23 TO 21+33
- CLEAR LAKE INTERCHANGE RAMP C STA 11+75 TO 11+85
- CLEAR LAKE INTERCHANGE RAMP D STA 3+20 TO 3+30
- CLEAR LAKE INTERCHANGE RAMP E STA 3+79 TO 3+89
- CLEAR LAKE INTERCHANGE RAMP F STA 21+79 TO 21+89
- CLEAR LAKE INTERCHANGE RAMP G STA 11+64 TO 11+74
- CLEAR LAKE INTERCHANGE RAMP H STA 3+36 TO 3+46

PLOT DATE : Oct-23-2007 09:55:07AM
 FILE NAME : c:\projects\652882\shc.trans.dgn
 PLOT SCALE : 1/8"=1'-0" / IN.
 USER NAME : laughlin-1

REVISIONS	
NAME	DATE

ILLINOIS DEPARTMENT OF TRANSPORTATION
 BUTT JOINT AND
 TRANSITION DETAILS
 FA155(I-55), FA172(I-72), FAP666(I-55 BUS)
 SECTION D6 INTERSTATE RS,BR,M CAB 2008
 SANGAMON COUNTY
 SCALE: _____ DRAWN BY _____
 DATE _____ CHECKED BY _____