



F.A.I. RTE.	SECTION	COUNTY	TOTAL SHEETS	SHEET NO.
*	**	SANGAMON	248	156
STA.		TO STA.		
FED. ROAD DIST. NO.	ILLINOIS	FED. AID PROJECT		
* FA155(I-55), FA172(I-72), FAP666(I-55 BUS) ** D6 INTERSTATE RS,BR,M, CAB 2008				

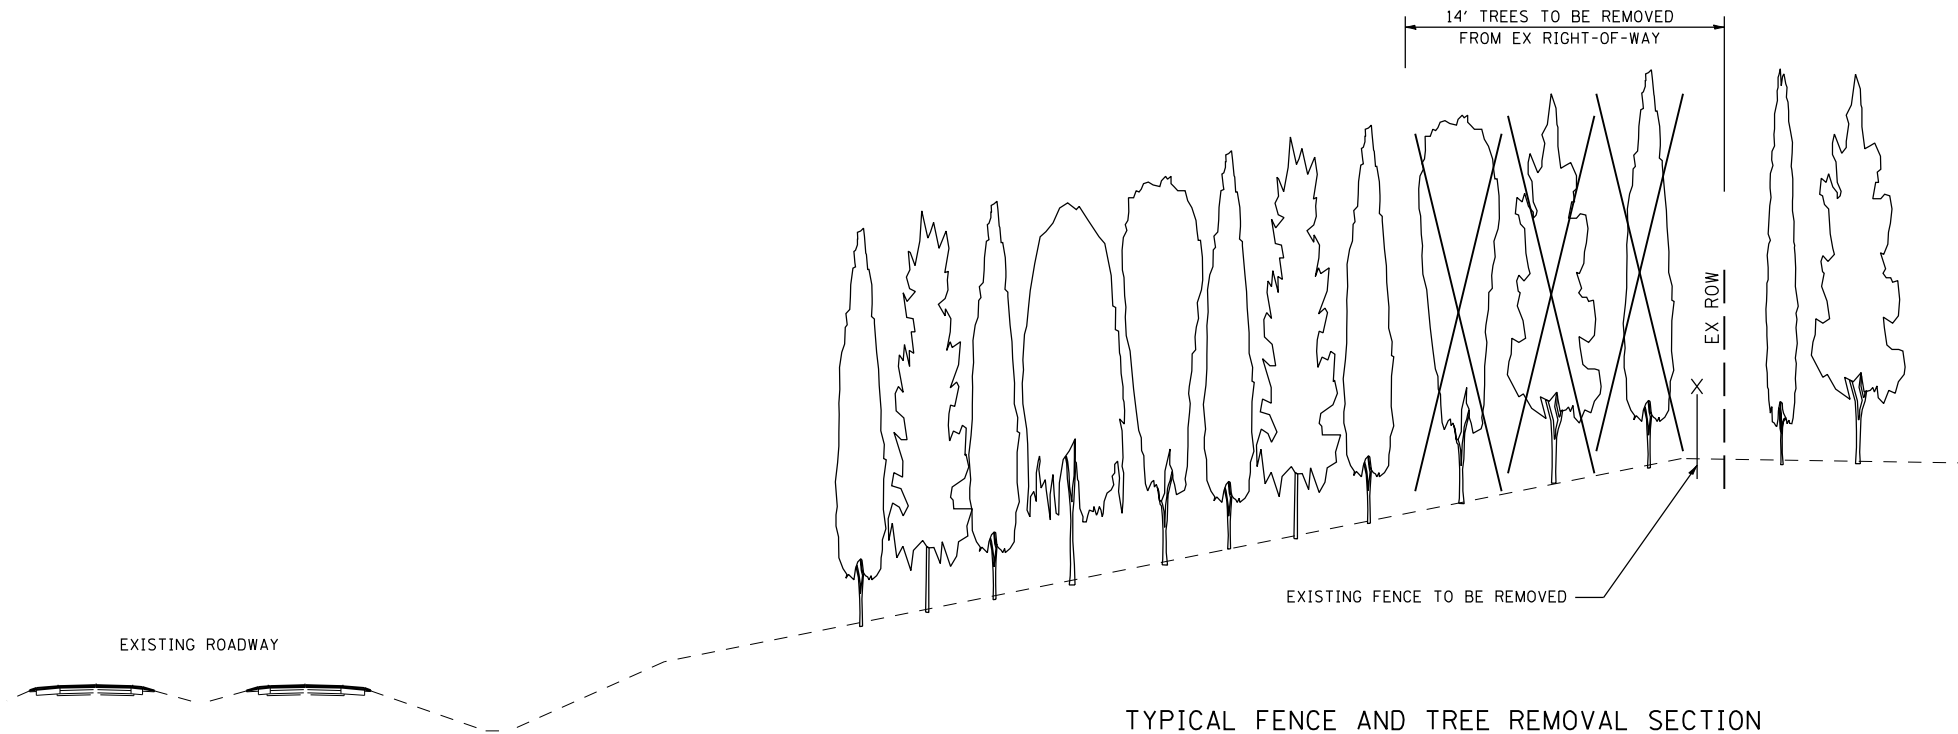

TYPICAL FENCE AND TREE REMOVAL SECTION

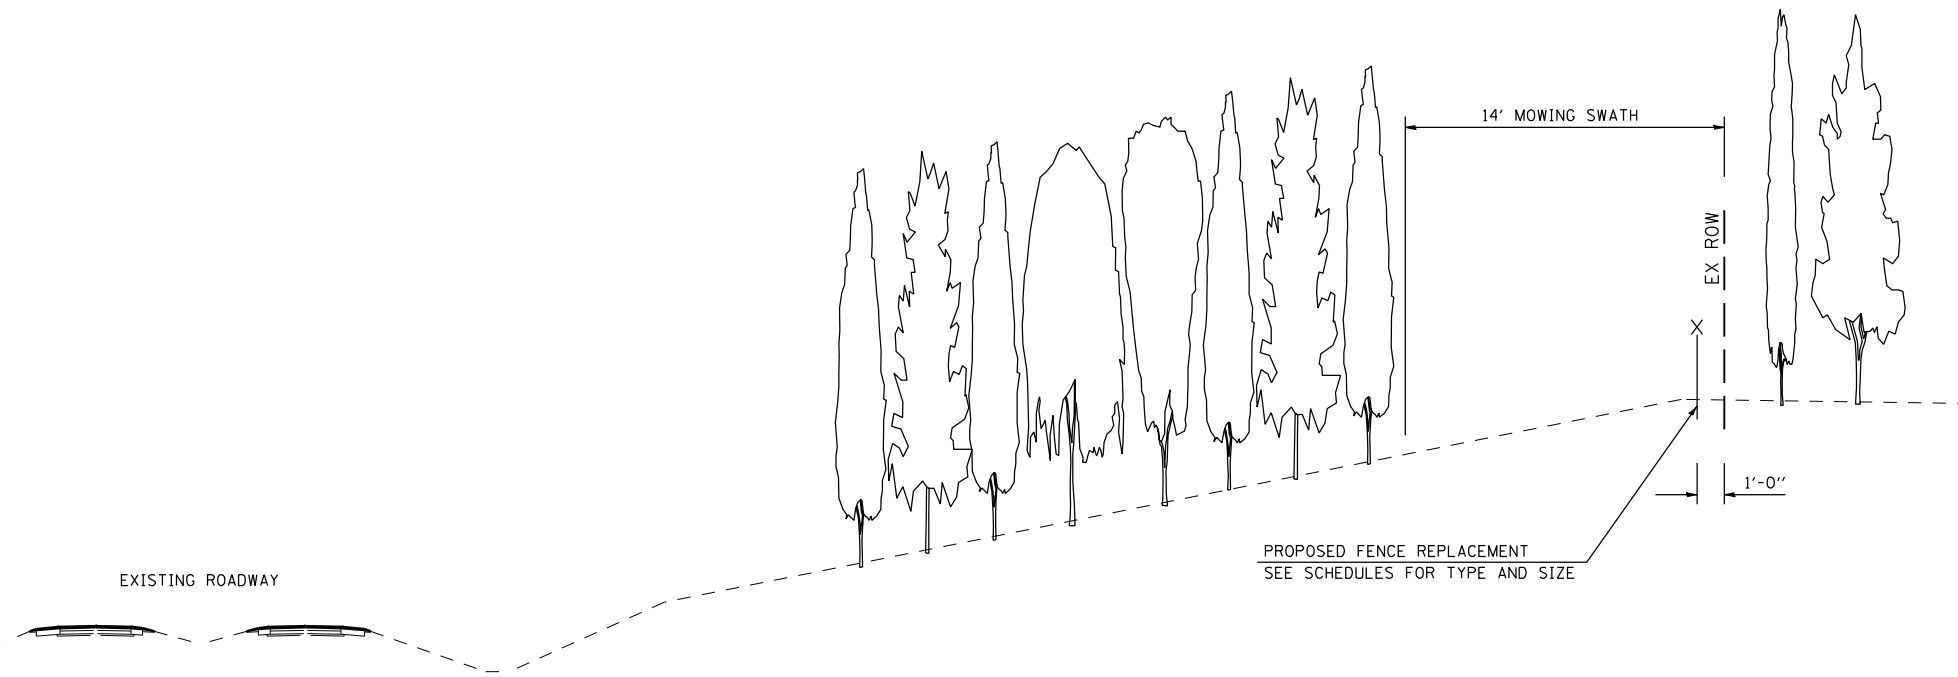

TYPICAL FENCE REPLACEMENT SECTION AFTER TREE REMOVAL

NOTES

IN RESIDENTIAL AREAS, PROPERTY OWNERS OFTEN HAVE FIREWOOD AND OTHER PERSONAL PROPERTY STACKED AGAINST THE ACCESS CONTROL FENCE. PROPERTY OWNERS WERE NOTIFIED BY MAIL IN THE DESIGN PHASE OF THE PROJECT IN REGARD TO THE FENCE REMOVAL.

WHERE PERSONAL PROPERTY IS AGAINST THE A/C FENCE, PROPERTY OWNERS SHALL BE NOTIFIED TWO WEEKS PRIOR TO THE REMOVAL OF THE FENCE.

BEFORE ALL TREES ARE REMOVED WITHIN THE MOWING SWATH, THE RESIDENT ENGINEER WILL MARK ANY TREES NOT TO BE REMOVED IN SPECIAL SITUATIONS. IN FENCE REPLACEMENT AREAS ADJACENT TO RESIDENCES, AN EFFORT WILL BE MADE TO SAVE AS MANY TREES AS POSSIBLE, AS DIRECTED BY THE ENGINEER.

PLOT DATE : Oct-22-2007 08:25:04AM
 FILE NAME : c:\p\projects\4652882\shc_typfence.dgn
 PLOT SCALE : 1/8"=1'-0" / IN.
 USER NAME : laughlin-1

REVISIONS	
NAME	DATE

ILLINOIS DEPARTMENT OF TRANSPORTATION
 TYPICAL FENCE REPLACEMENT SECTION
 FA155(I-55), FA172(I-72), FAP666(I-55 BUS)
 SECTION D6 INTERSTATE RS,BR,M, CAB 2008
 SANGAMON COUNTY

SCALE: _____ DRAWN BY _____
 DATE _____ CHECKED BY _____