


F.A.I. RTE.	SECTION	COUNTY	TOTAL SHEETS	SHEET NO.
*	**	SANGAMON	248	169

SECTION 1, T15N, R5W, 3rd PM

STA.	TO STA.
FED. ROAD DIST. NO.	ILLINOIS FED. AID PROJECT
* FA155(I-55), FA172(I-72), FAP666(I-55 BUS)	
** D6 INTERSTATE RS,BR,M CAB 2008	

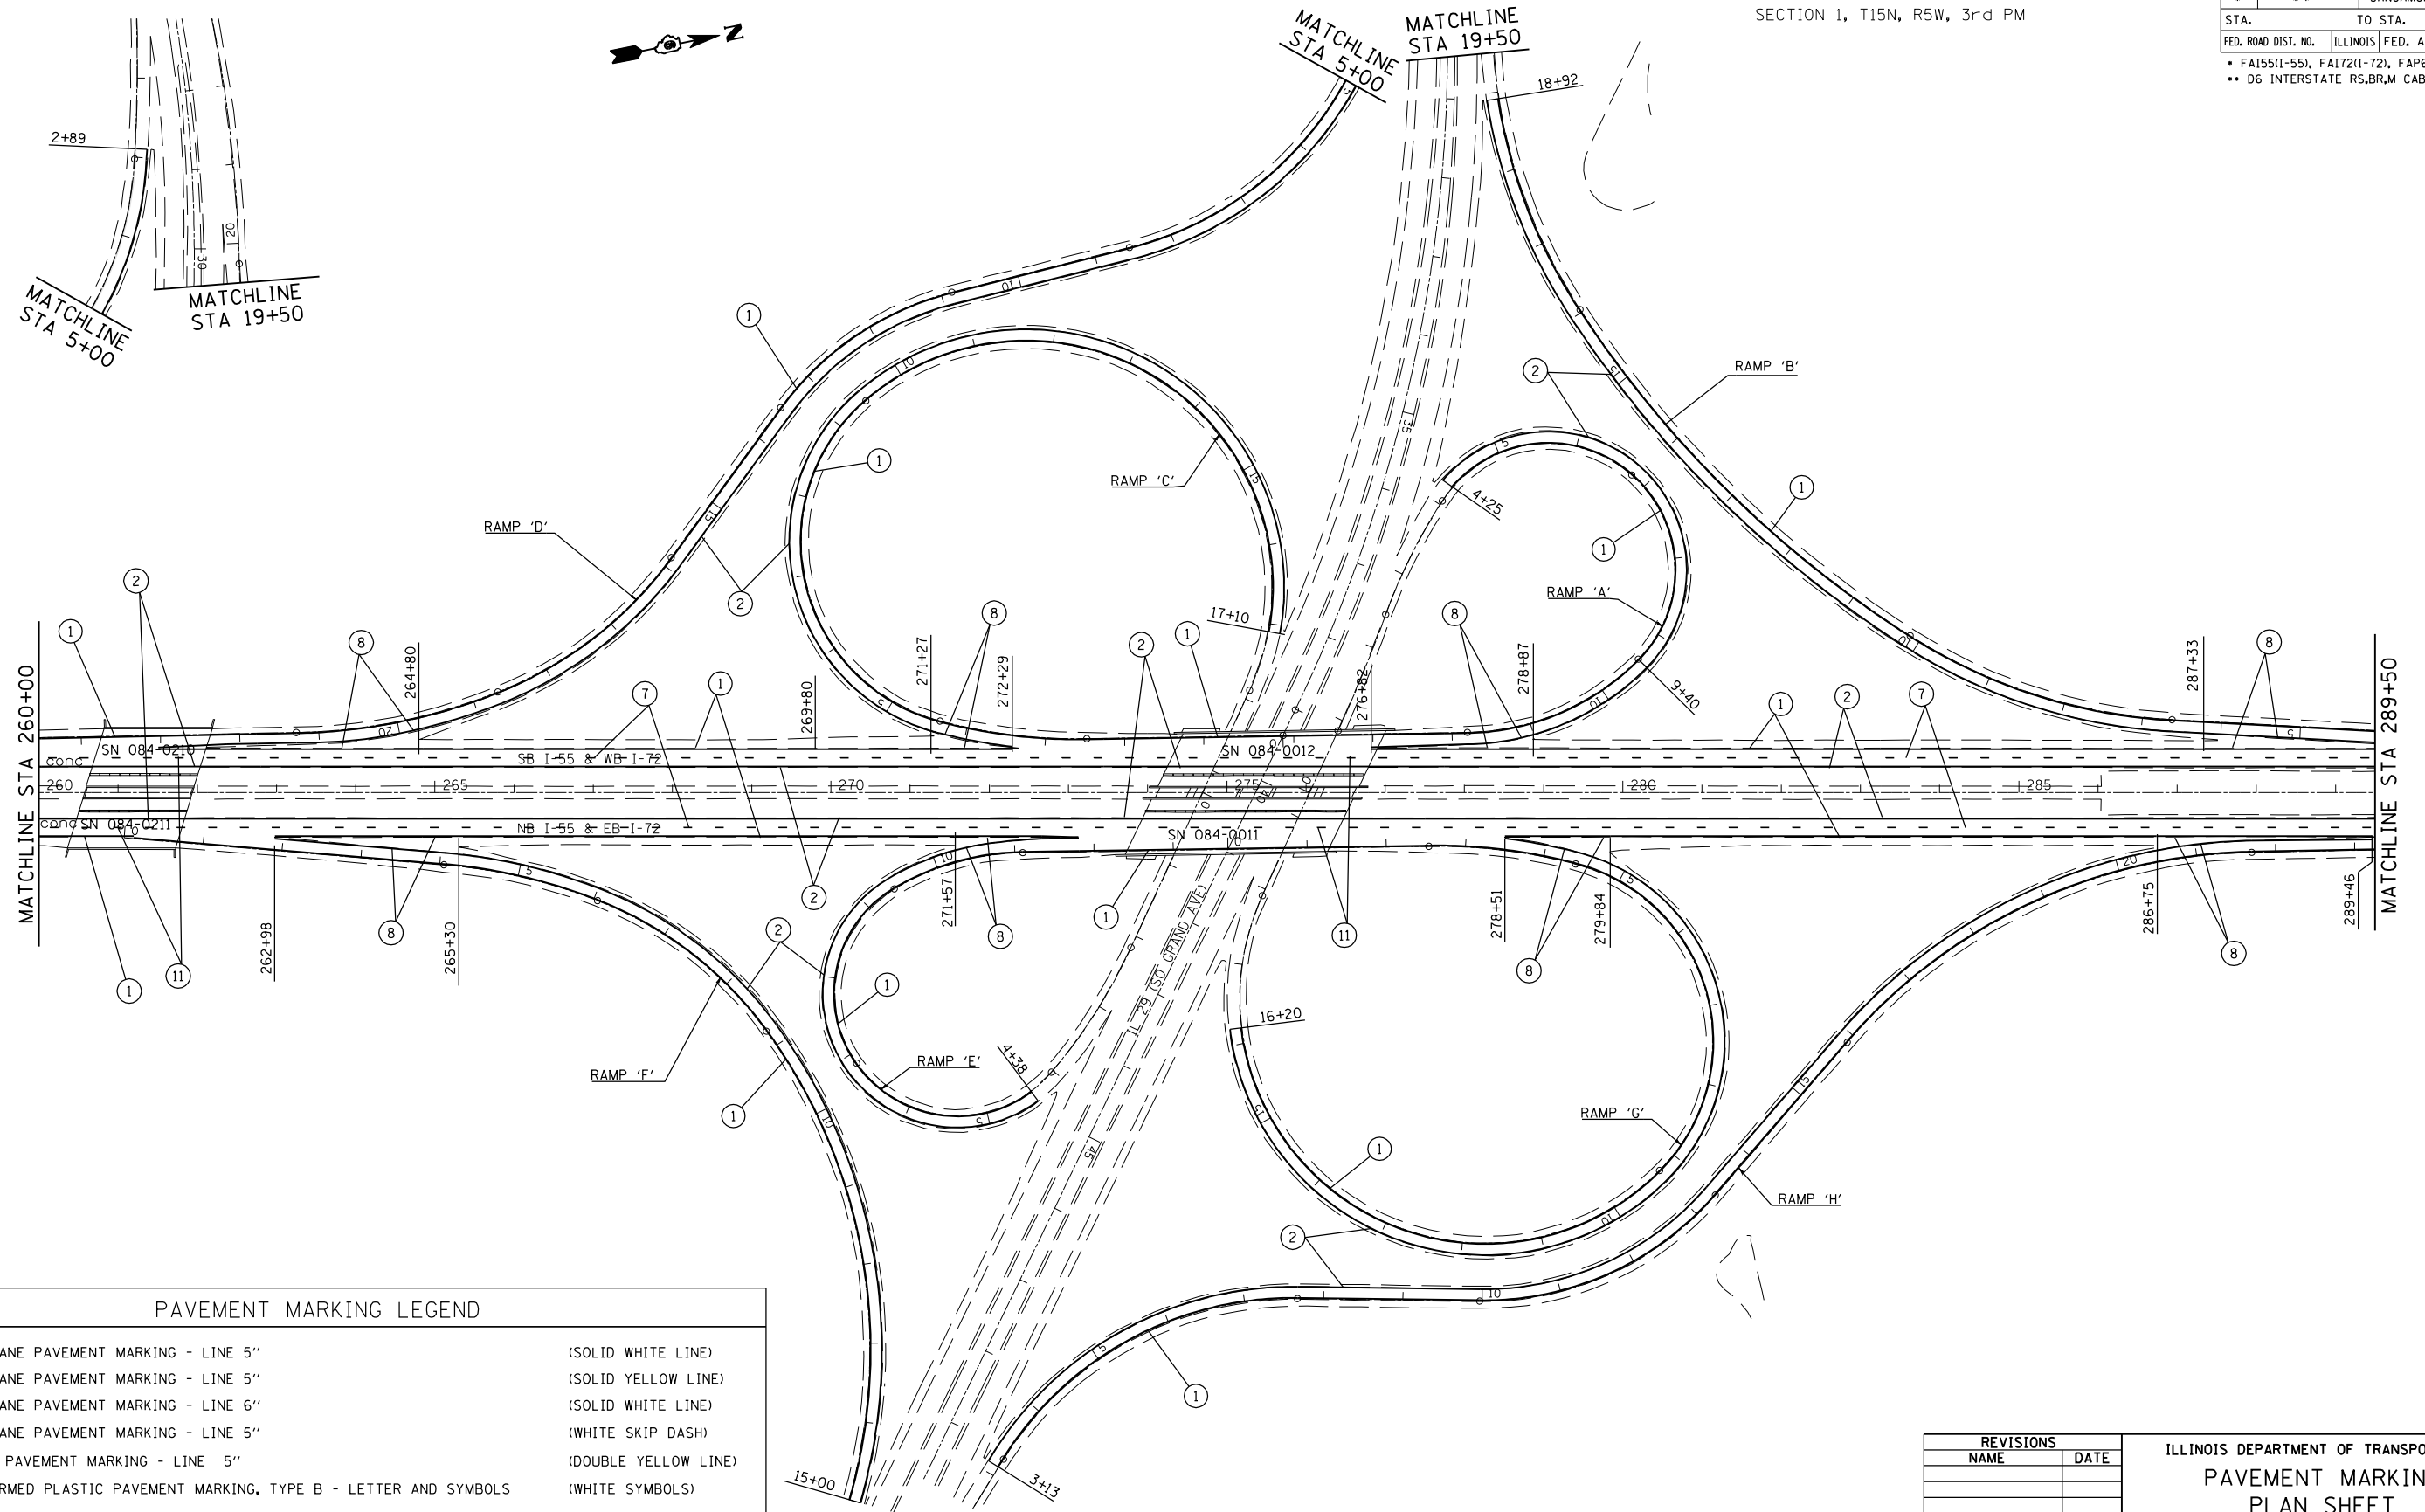

PAVEMENT MARKING LEGEND

① URETHANE PAVEMENT MARKING - LINE 5"	(SOLID WHITE LINE)
② URETHANE PAVEMENT MARKING - LINE 5"	(SOLID YELLOW LINE)
③ URETHANE PAVEMENT MARKING - LINE 6"	(SOLID WHITE LINE)
④ URETHANE PAVEMENT MARKING - LINE 5"	(WHITE SKIP DASH)
⑤ PAINT PAVEMENT MARKING - LINE 5"	(DOUBLE YELLOW LINE)
⑥ PREFORMED PLASTIC PAVEMENT MARKING, TYPE B - LETTER AND SYMBOLS	(WHITE SYMBOLS)
⑦ PREFORMED PLASTIC PAVEMENT MARKING, TYPE B - LINE 5"	(WHITE SKIP DASH)
⑧ PREFORMED PLASTIC PAVEMENT MARKING, TYPE B - LINE 8"	(SOLID WHITE LINE)
⑨ PREFORMED PLASTIC PAVEMENT MARKING, TYPE B - LINE 12"	(WHITE DIAGONAL)

REVISIONS	
NAME	DATE

ILLINOIS DEPARTMENT OF TRANSPORTATION  
**PAVEMENT MARKING  
 PLAN SHEET**  
 FA155(I-55), FA172(I-72), FAP666(I-55 BUS)  
 SECTION D6 INTERSTATE RS,BR,M CAB 2008  
 SANGAMON COUNTY  
 SCALE: 1" = 100'  
 DATE: \_\_\_\_\_ DRAWN BY: TFC  
 CHECKED BY: \_\_\_\_\_

PLOT DATE = Oct-22-2007 08:22:45AM  
 FILE NAME = c:\p\projects\6522882\plan\_11.plm.dgn  
 PLOT SCALE = 211.7647 / IN.  
 USER NAME = laughlinr1