


F.A.I. RTE.	SECTION	COUNTY	TOTAL SHEETS	SHEET NO.
*	**	SANGAMON	248	179
STA.		TO STA.		
FED. ROAD DIST. NO.	ILLINOIS	FED. AID PROJECT		
* FA155(I-55), FA172(I-72), FAP666(I-55 BUS)				
** D6 INTERSTATE RS,BR,M CAB 2008				

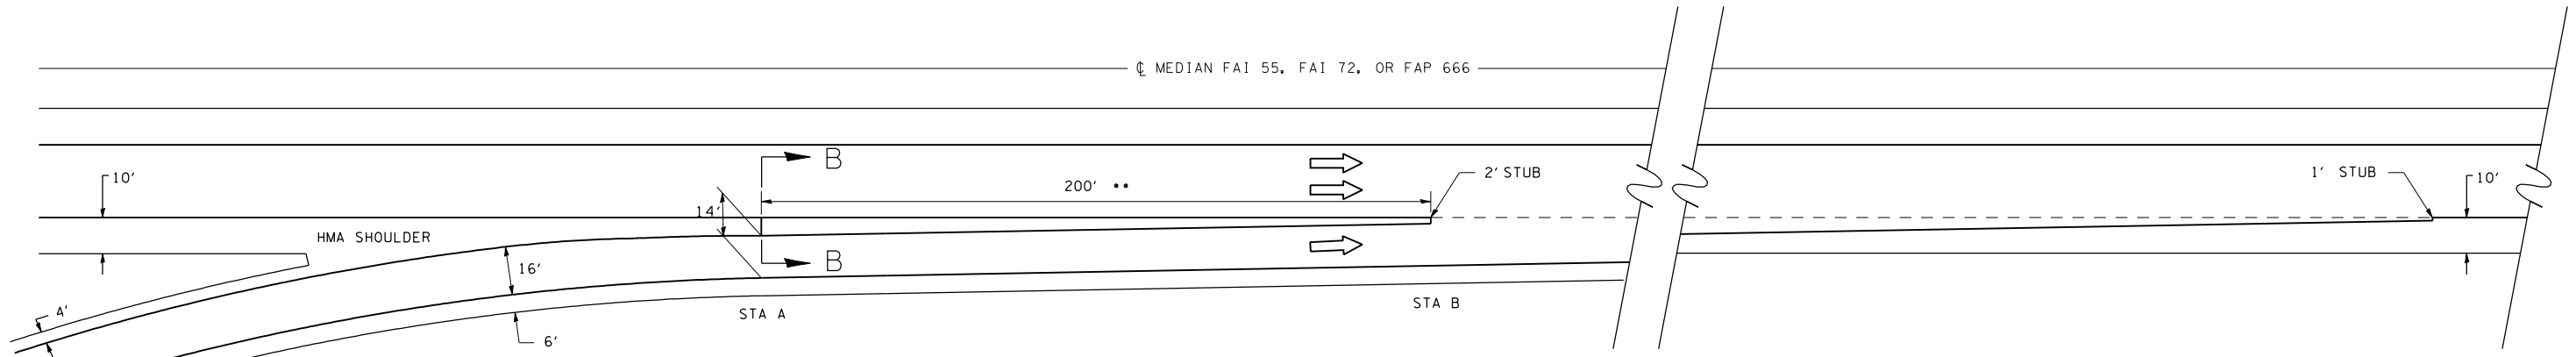


PLAN - ENTRANCE TERMINAL

INTERCHANGE	RAMP	ADJACENT MAINLINE	STA A		STA B	
			RAMP	MAINLINE	RAMP	MAINLINE
SIXTH ST	A	SB BL-55	28+28	39+13	30+28	37+13
SIXTH ST	D	WB I-72	15+16	667+82	17+16	665+82
STEVENSON DR	B	SB I-55	8+46	173+10	10+48	171+04
STEVENSON DR	D	NB I-55	13+92	185+39	15+87	187+33
SOUTH GRAND	D	SB I-55	21+23	263+31	NA	NA
SOUTH GRAND	H	NB I-55	21+52	287+76	23+52	289+76
CLEAR LAKE	D	SB I-55	18+13	321+82	20+13	319+82
CLEAR LAKE	H	NB I-55	17+90	345+09	19+90	347+09

\*\* - LENGTH CUT SHORT DUE TO BRIDGE APPR PAVEMENT

LEGEND

- 1 EX STABILIZED SUB-BASE
- 2 EX PCC BASE COURSE
- 3 EX PCC PAVEMENT
- 4 EX HOT-MIX ASPHALT SHOULDER
- 5 EX HOT-MIX ASPHALT
- 6 PR HOT-MIX ASPHALT SURFACE REMOVAL 3 3/4 "
- 7 PR POLYMERIZED HOT-MIX ASPHALT BINDER COURSE, IL-19.0, 2 1/4 "
- 8 PR POLYMERIZED HOT-MIX ASPHALT SURFACE COURSE, MIX "E", 1 1/2 "
- 9 PR HOT-MIX ASPHALT SURFACE COURSE, MIX C, N30 3 3/4 "

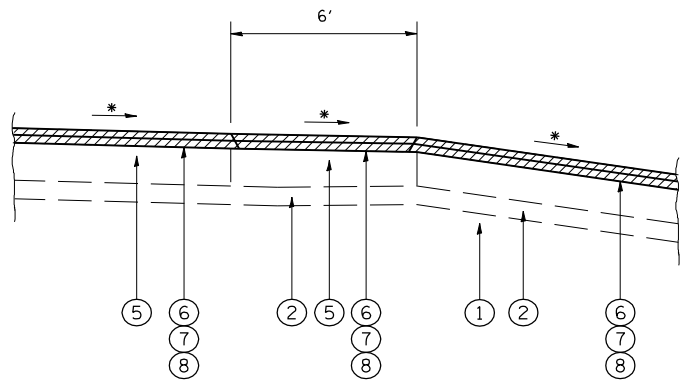

SECTION B-B

\* MATCH EXIST SLOPE

NOTE:

AT SIXTH ST INTERCHANGE, RAMP D, HMA SURFACE REMOVAL IS 2", HMA SURFACE IS 2", AND NO BINDER

REVISIONS	
NAME	DATE

ILLINOIS DEPARTMENT OF TRANSPORTATION  
**ENTRANCE RAMP DETAILS**  
 FA155(I-55), FA172(I-72), FAP666(I-55 BUS)  
 SECTION D6 INTERSTATE RS,BR,M CAB 2008  
 SANGAMON COUNTY  
 SCALE: DRAWN BY  
 DATE CHECKED BY

PLOT DATE = Oct-22-2007 08:22:56AM  
 FILE NAME = c:\p\projects\652882\ht\_ramp.dwg  
 PLOT SCALE = 1/8"=1'-0" / IN.  
 USER NAME = laughlin-1