
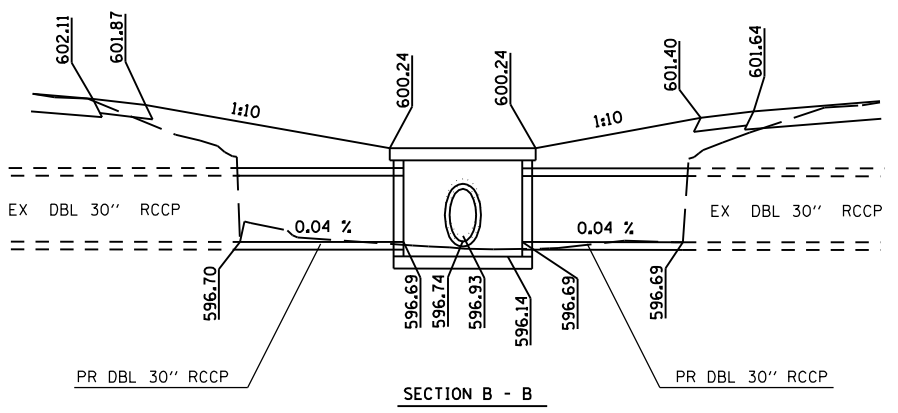
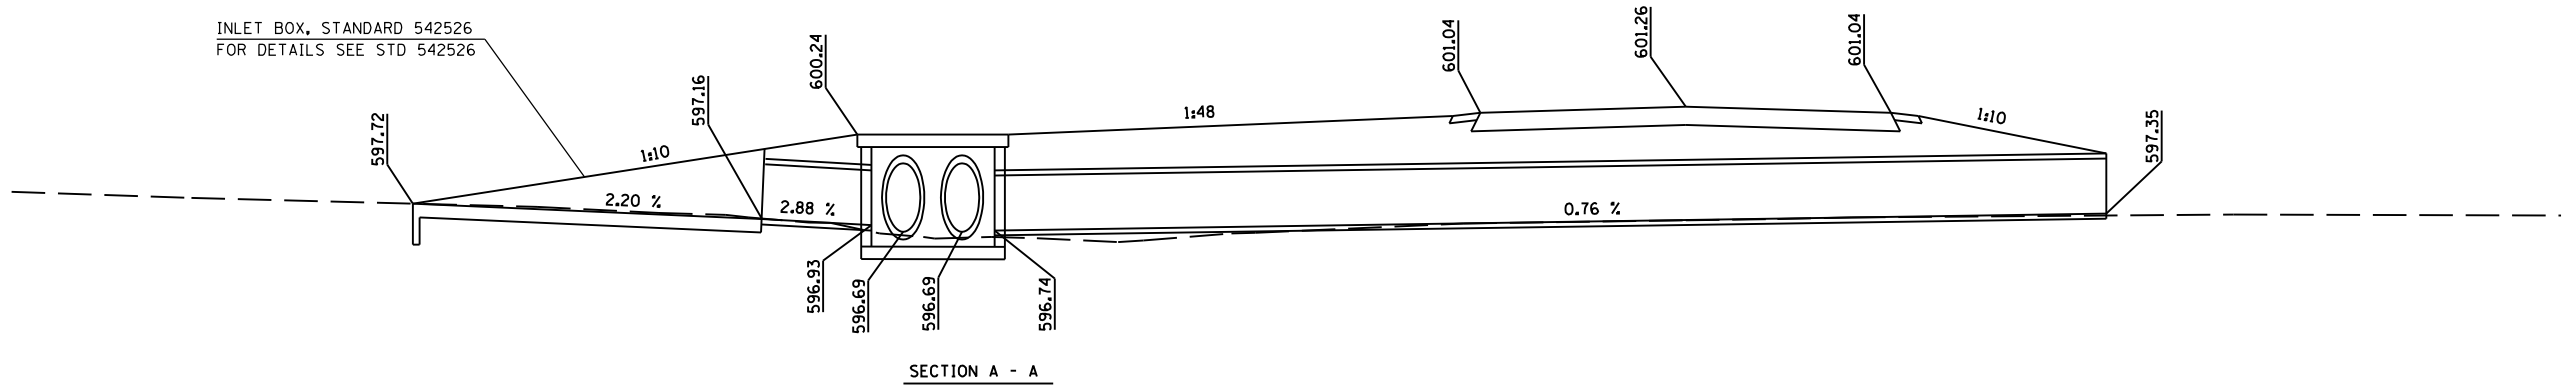


F.A.I. RTE.	SECTION	COUNTY	TOTAL SHEETS	SHEET NO.
*	**	SANGAMON	248	200

STA. TO STA.  
 FED. ROAD DIST. NO. ILLINOIS FED. AID PROJECT  
 \* FA155(I-55), FA172(I-72), FAP666(I-55 BUS)  
 \*\* D6 INTERSTATE RS,BR,M CAB 2008

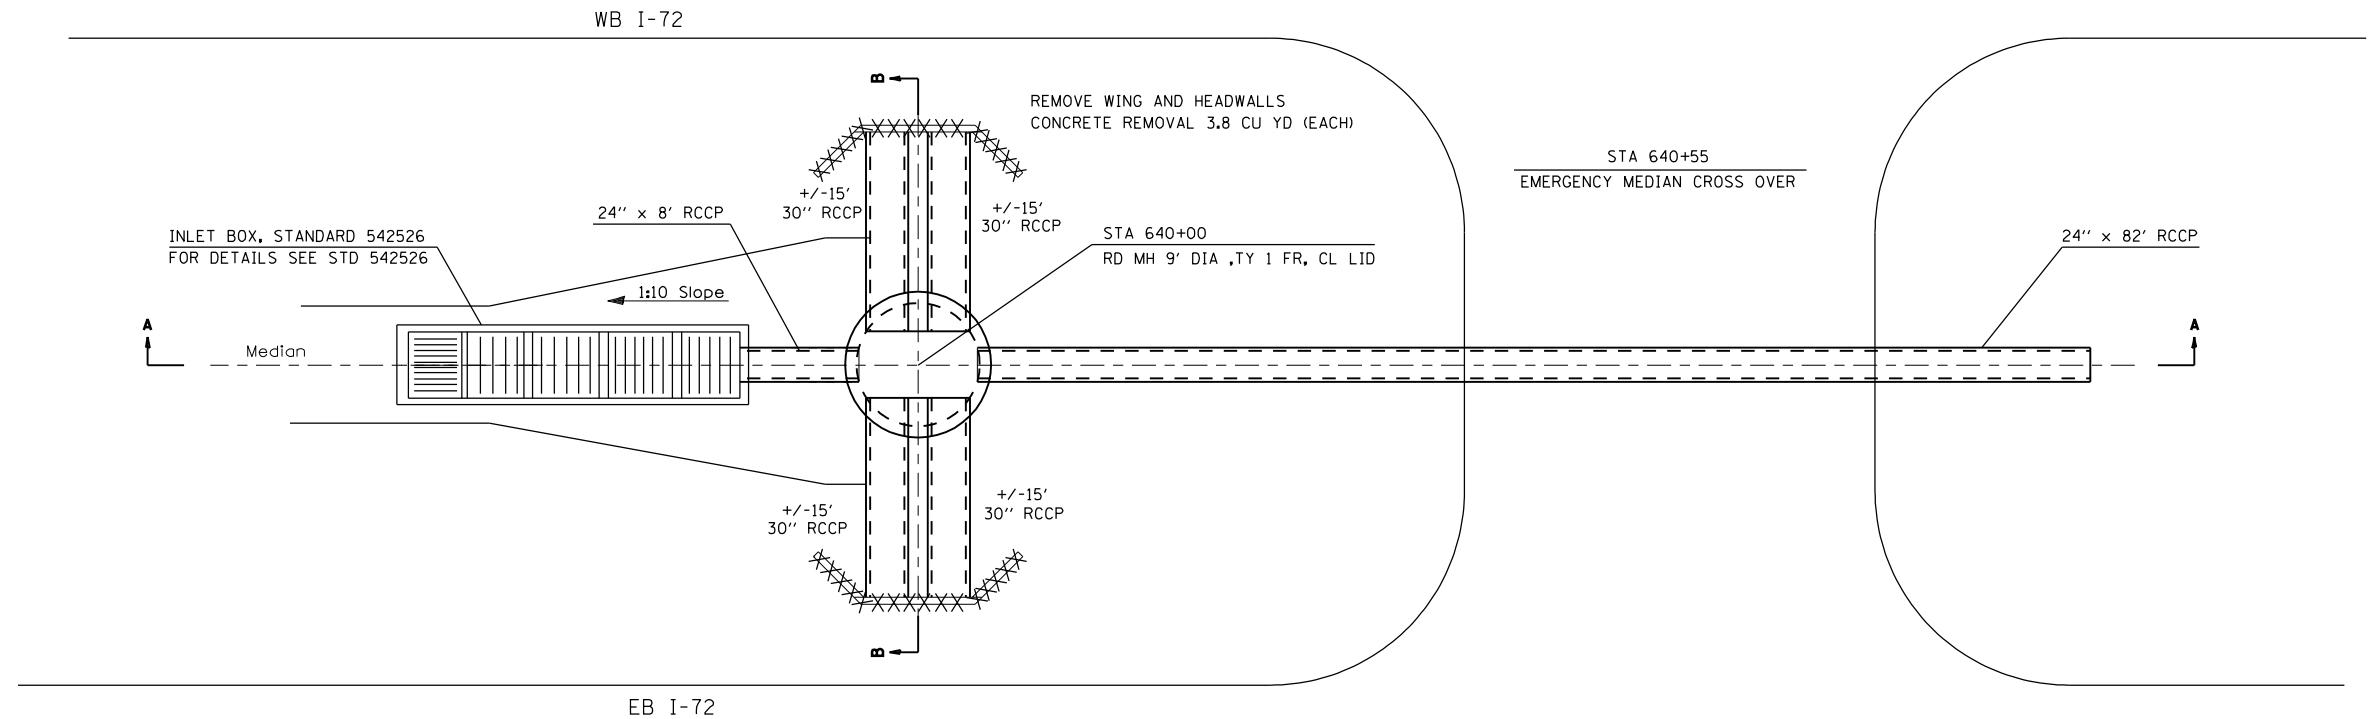

I-72 STA 640+00  
 DRAINAGE STRUCTURE  
 DETAIL

REVISIONS	
NAME	DATE

ILLINOIS DEPARTMENT OF TRANSPORTATION  
 CONCRETE COLLAR AND  
 CULVERT EXTENSION DETAILS  
 FA155(I-55), FA172(I-72), FAP666(I-55 BUS)  
 SECTION D6 INTERSTATE RS,BR,M CAB 2008  
 SANGAMON COUNTY  
 SCALE: DRAWN BY  
 DATE CHECKED BY

PLOT DATE = Nov-19-2007 08:31:29AM  
 FILE NAME = c:\projects\652882\shl-collar.dgn  
 PLOT SCALE = 1/8"=1'-0" / IN.  
 USER NAME = laughlin-1