
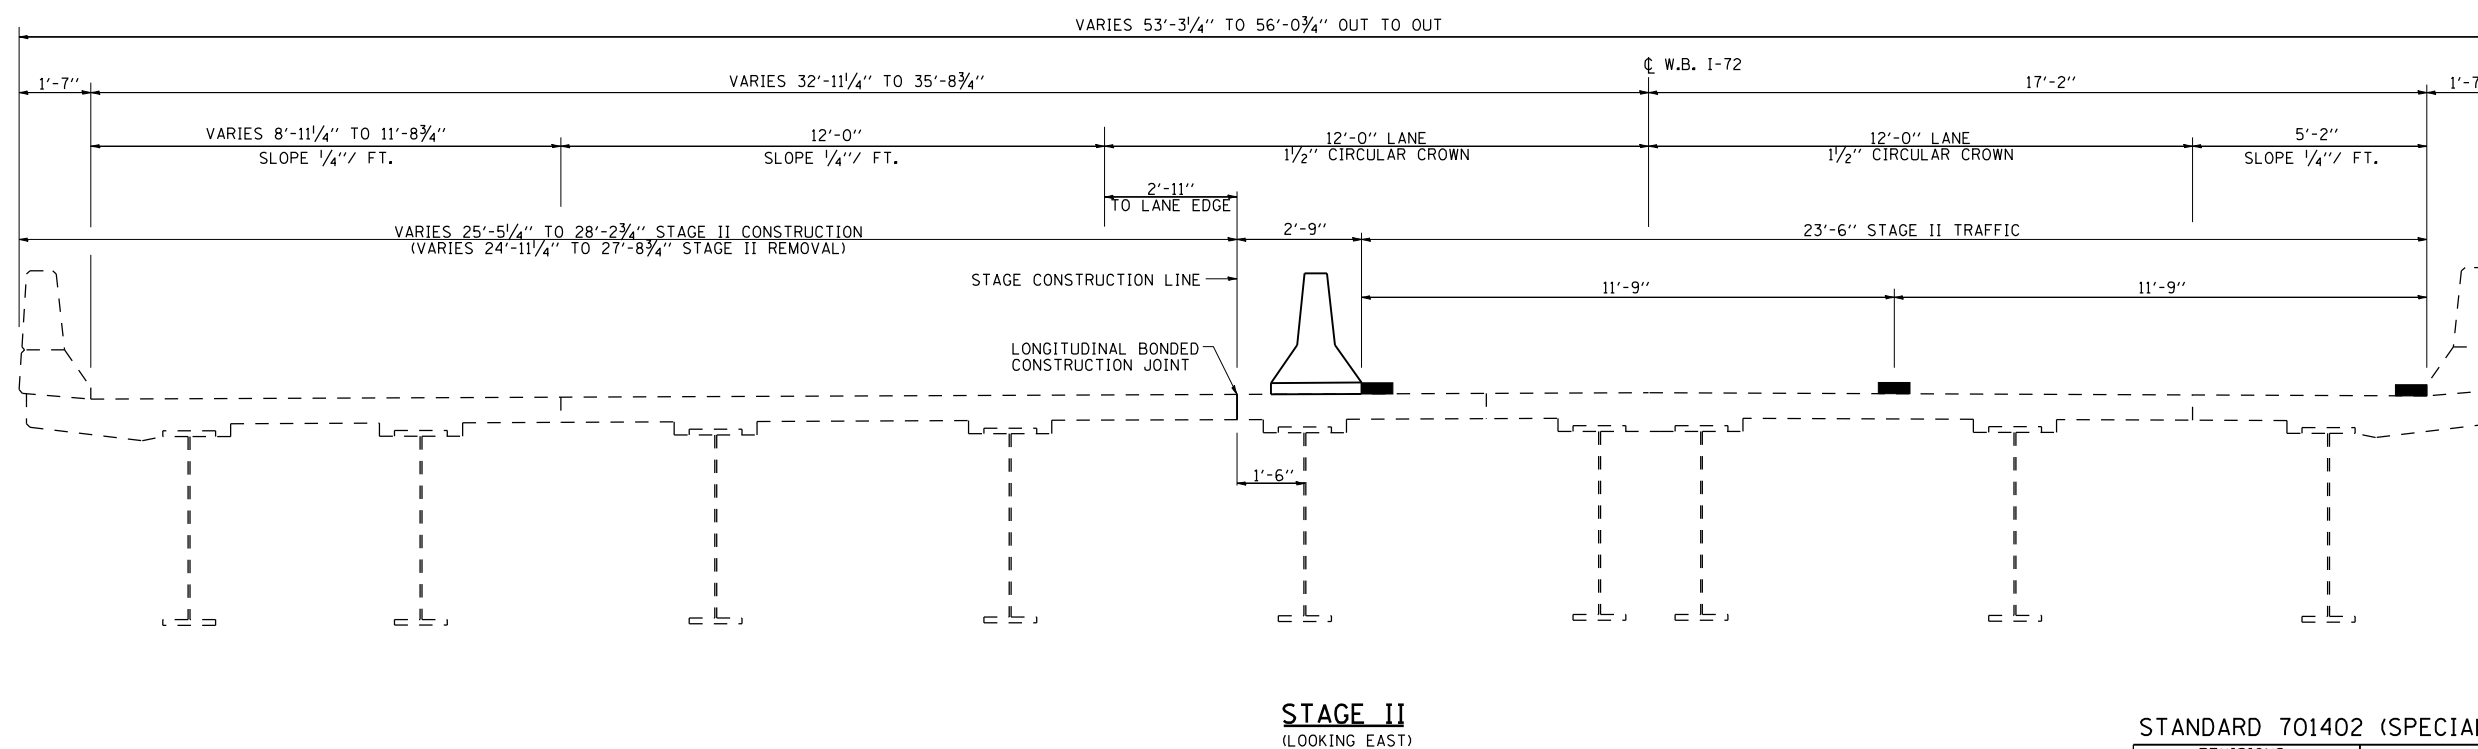


F.A.I. RTE.	SECTION	COUNTY	TOTAL SHEETS	SHEET NO.
*	**	SANGAMON	248	229
STA.		TO STA.		
FED. ROAD DIST. NO.	ILLINOIS	FED. AID PROJECT		
* F.A.I. 55, F.A.I. 72, F.A.P. 666 ** D6 Interstate R5, BR, M CAB 2008				

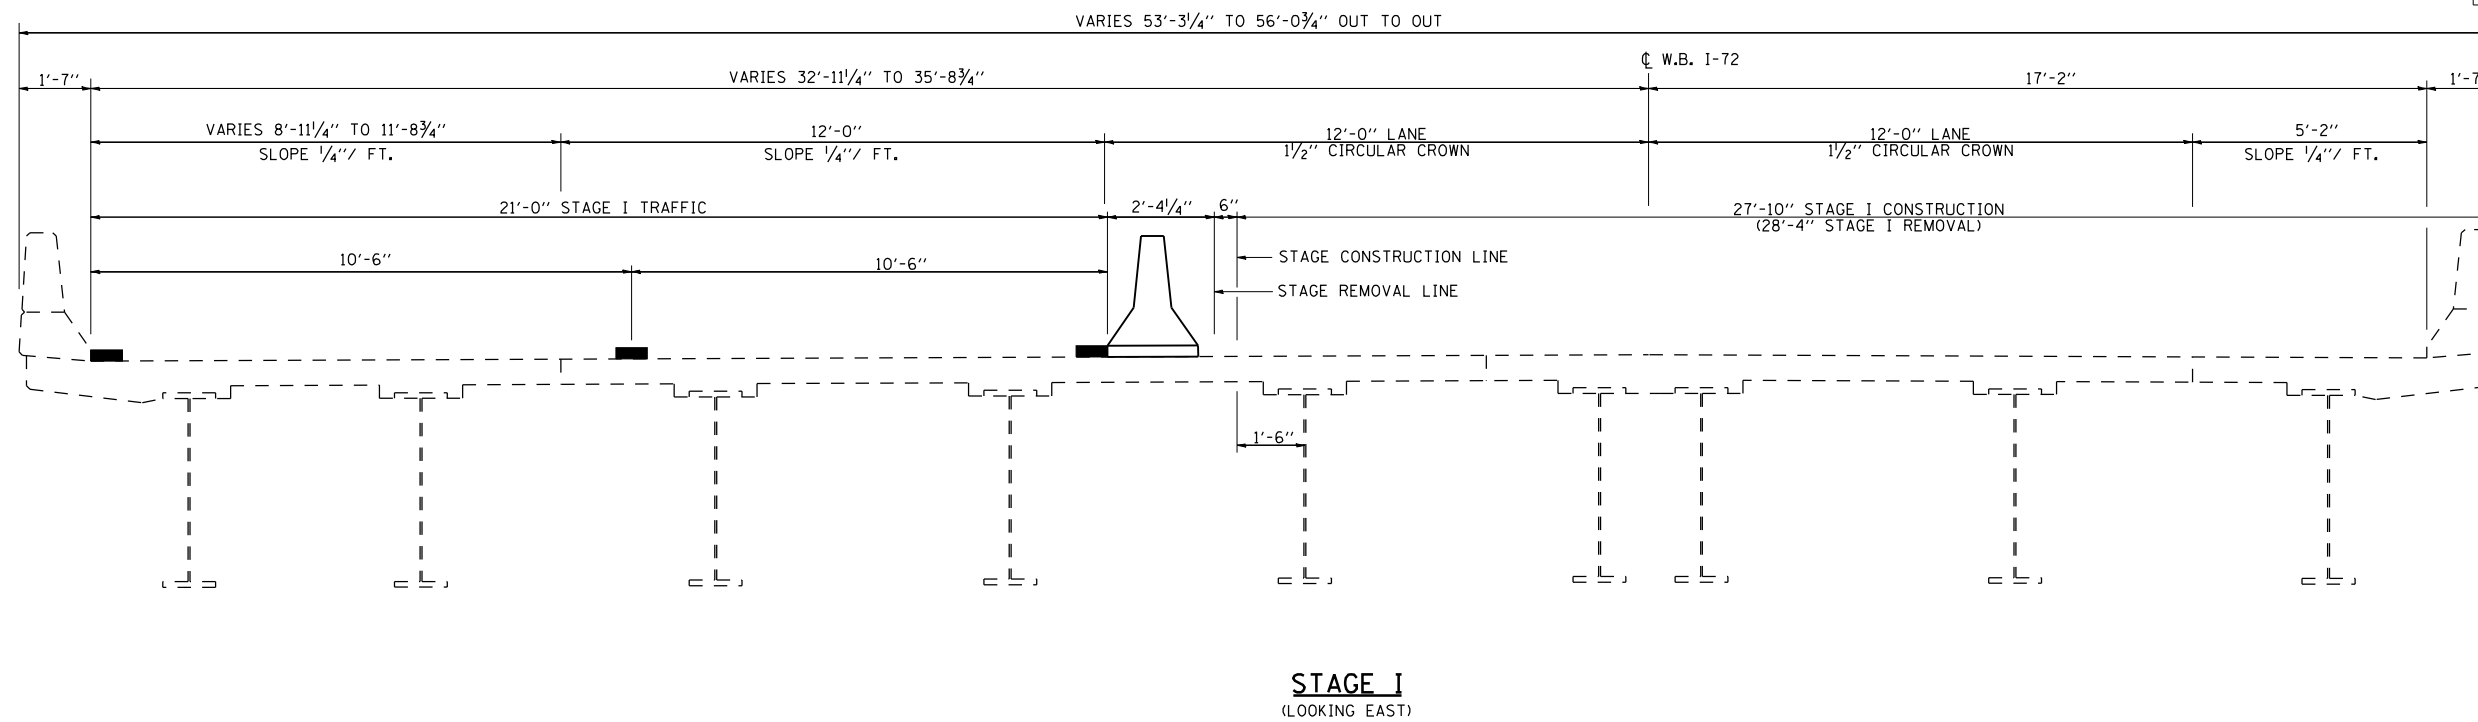

STANDARD 701402 (SPECIAL) S.N. 084-0076 SHEET 3 OF 3

REVISIONS	
NAME	DATE
CLOSED RAMPS	11/15/07

ILLINOIS DEPARTMENT OF TRANSPORTATION  
TRAFFIC CONTROL PLAN 3 OF 6  
STAGE CONSTRUCTION  
F.A.I. 55, F.A.I. 72, F.A.P. 666  
SANGAMON COUNTY

SCALE: VERT. HORIZ. DATE 7/04

DRAWN BY MLO  
CHECKED BY SJK