


STATE OF ILLINOIS
DEPARTMENT OF TRANSPORTATION

ROUTE NO.	SECTION	COUNTY	SHEETS	SHEET	SHEET NO. 2
#	**	Sangamon	248	234	9 SHEETS
FED. ROAD DIST. NO. 7	ILLINOIS	FED. AID PROJECT			


Contract # 72659
* FAI 55 (I-55), FAI 72 (I-72) FAP 666 (I-55 BUS)
** D6 Interstate RS, BR, M CAB 2008

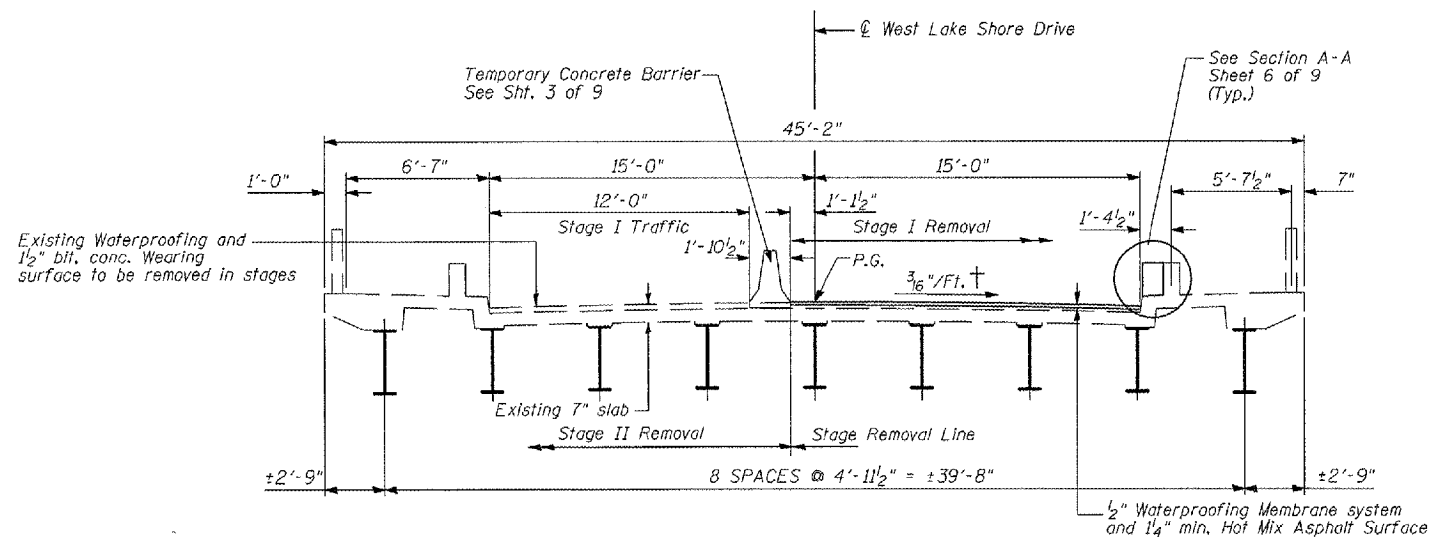

BRIDGE CROSS SECTION (STAGE I CONSTRUCTION)


(Looking North)

† The existing concrete deck surface has a circular crown of 1" drop in 10 feet and 0.2"/foot slope for remainder of roadway

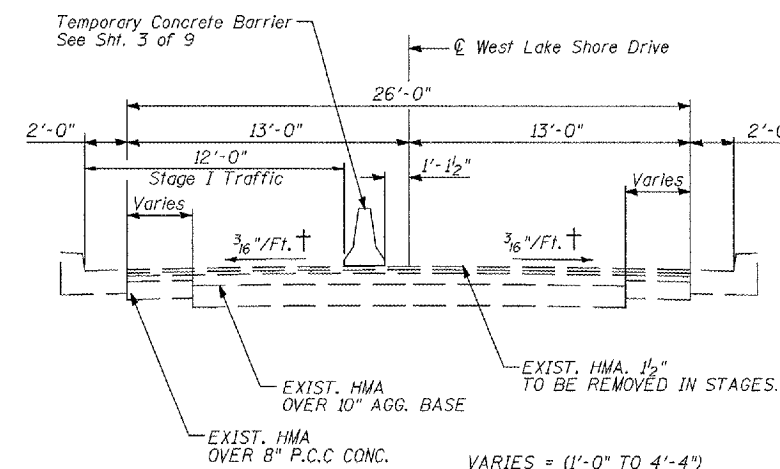


APPROACH ROADWAY CROSS SECTION (STAGE I CONSTRUCTION)

(Looking North)

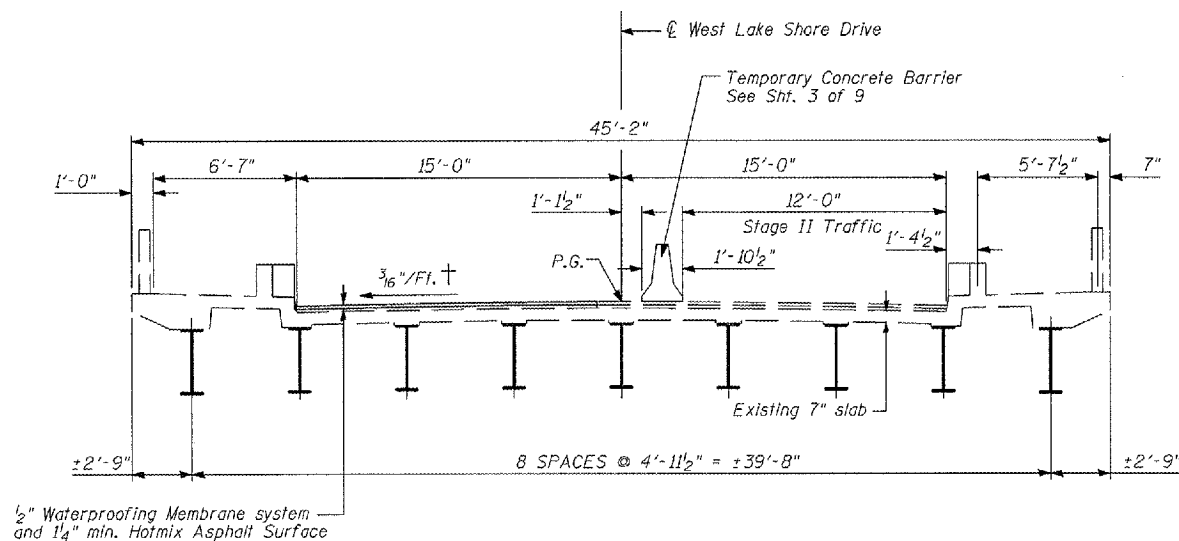


BRIDGE CROSS SECTION (STAGE II CONSTRUCTION)

(Looking North)

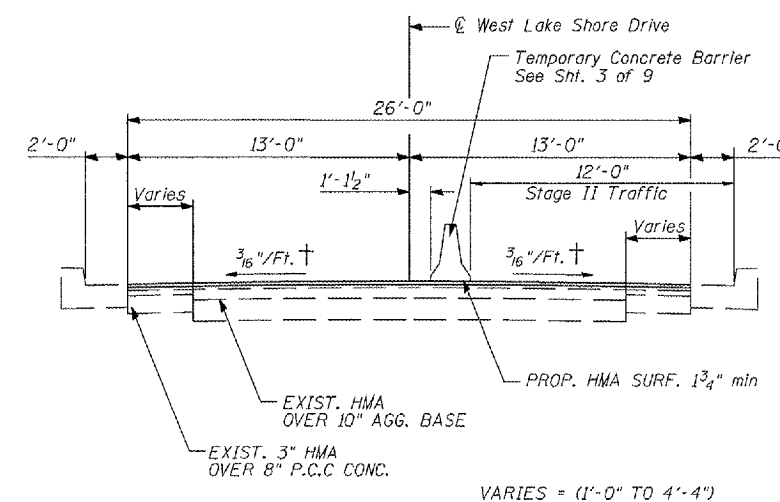

APPROACH ROADWAY CROSS SECTION (STAGE II CONSTRUCTION)

(Looking North)

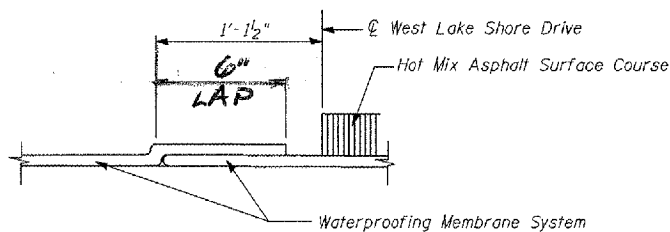

LAPPING OF WATERPROOFING MEMBRANE FOR STAGE CONSTRUCTION

DESIGNED	- KRG
CHECKED	- MJK
DRAWN	- GSJ
CHECKED	- MJK

MID-AMERICA ENGINEERING SERVICES

STAGE CONSTRUCTION DETAILS
WEST LAKE SHORE DRIVE OVER FAI 55 (I-55)
SECTION: D6 INTERSTATE RS, BR, M CAB 2008
SANGAMON COUNTY
Sta. 15+08.98
SN 084-0092

Rev.