


CONTRACT NO. 72933				
F.A.P. RTE.	SECTION	COUNTY	TOTAL SHEETS	SHEET NO.
321	18(N-1,TS)	PIKE	55	18
STA.		TO STA.		
FED. ROAD DIST. NO.	ILLINOIS	FED. AID PROJECT		

PLOTTED  
 ALIGNED  
 RT. OF WAY CHECKED  
 NO. \_\_\_\_\_  
 DATE \_\_\_\_\_  
 FILE NAME \_\_\_\_\_

PLOTTED  
 GRADES CHECKED  
 S.M. NOTED  
 NO. \_\_\_\_\_  
 DATE \_\_\_\_\_  
 FILE NAME \_\_\_\_\_

PLOT DATE: 11-28-07 07:40:31 AM  
 FILE NAME: c:\projects\72933\18\18-1\18-1.dgn  
 PLOT SCALE: 1" = 20' / IN.  
 USER NAME: jlp@pdm1

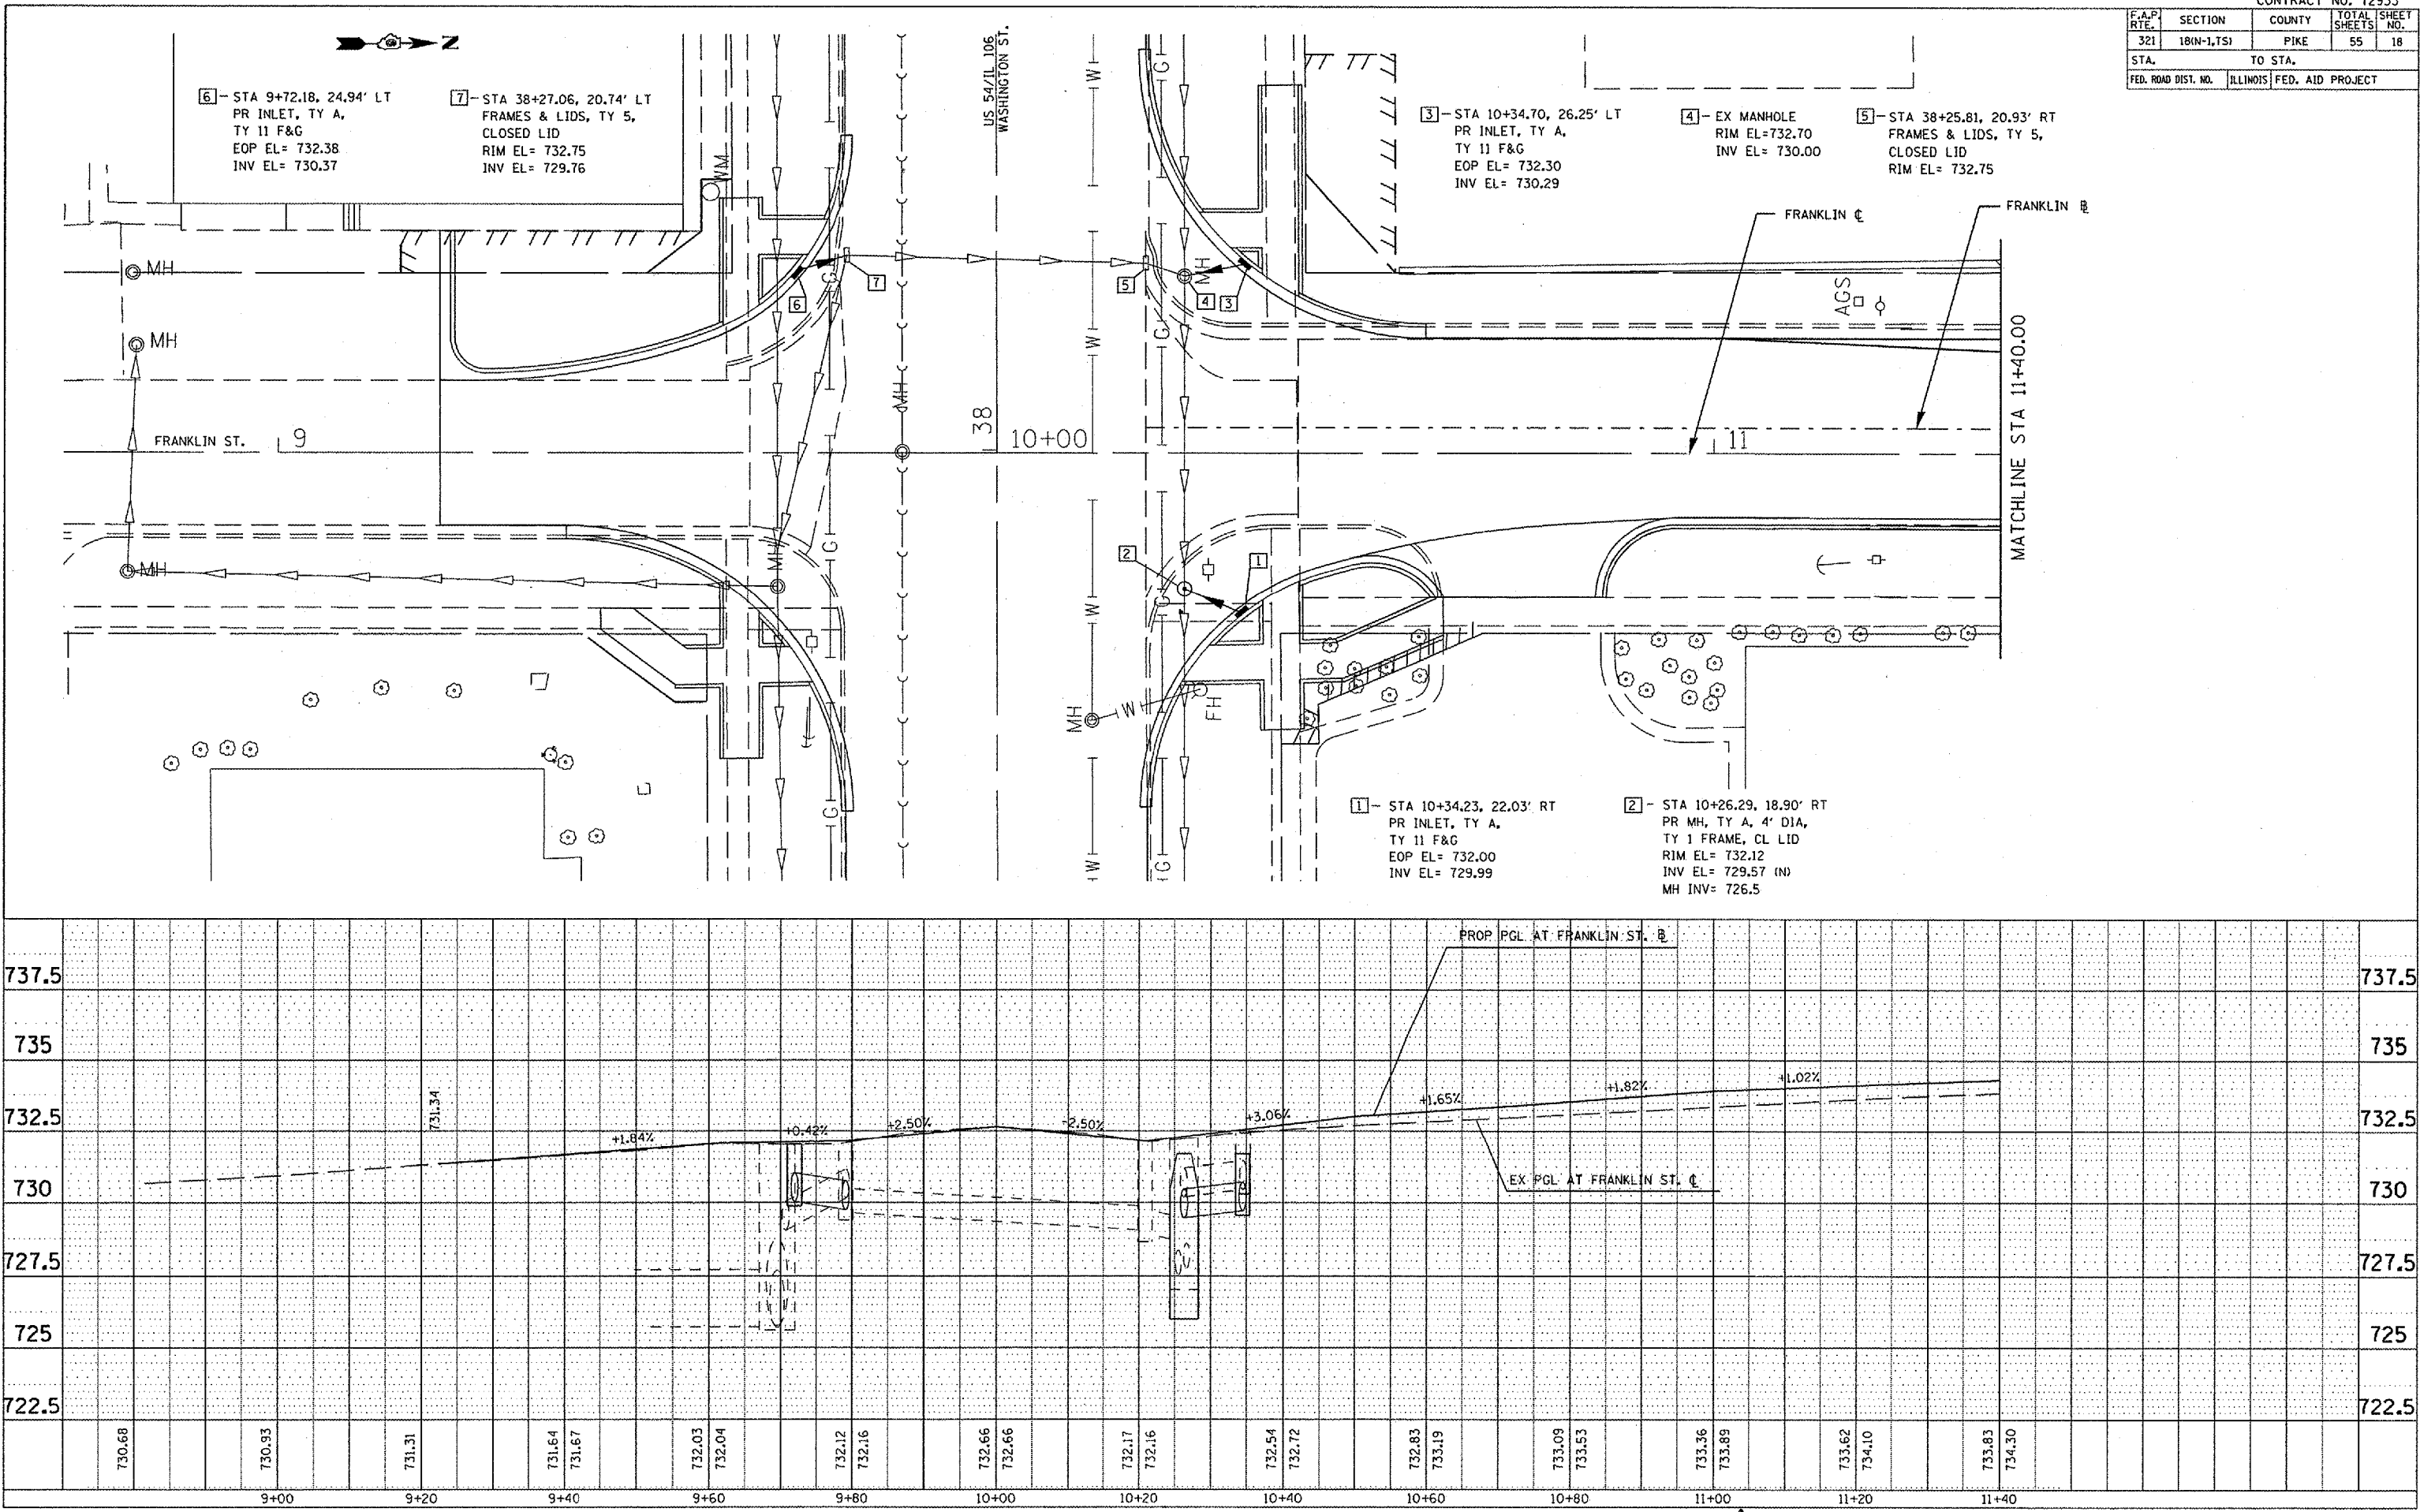

Rev. Sheet 1-B-08

FRANKLIN ST