


CONTRACT NO. 72933				
F.A.P. RITE	SECTION	COUNTY	TOTAL SHEETS	SHEET NO.
321	18(N-1,TS)	PIKE	55	49
STA. 10+50.00		TO STA. 10+72.88		
FED. ROAD DIST. NO.		ILLINOIS FED. AID PROJECT		

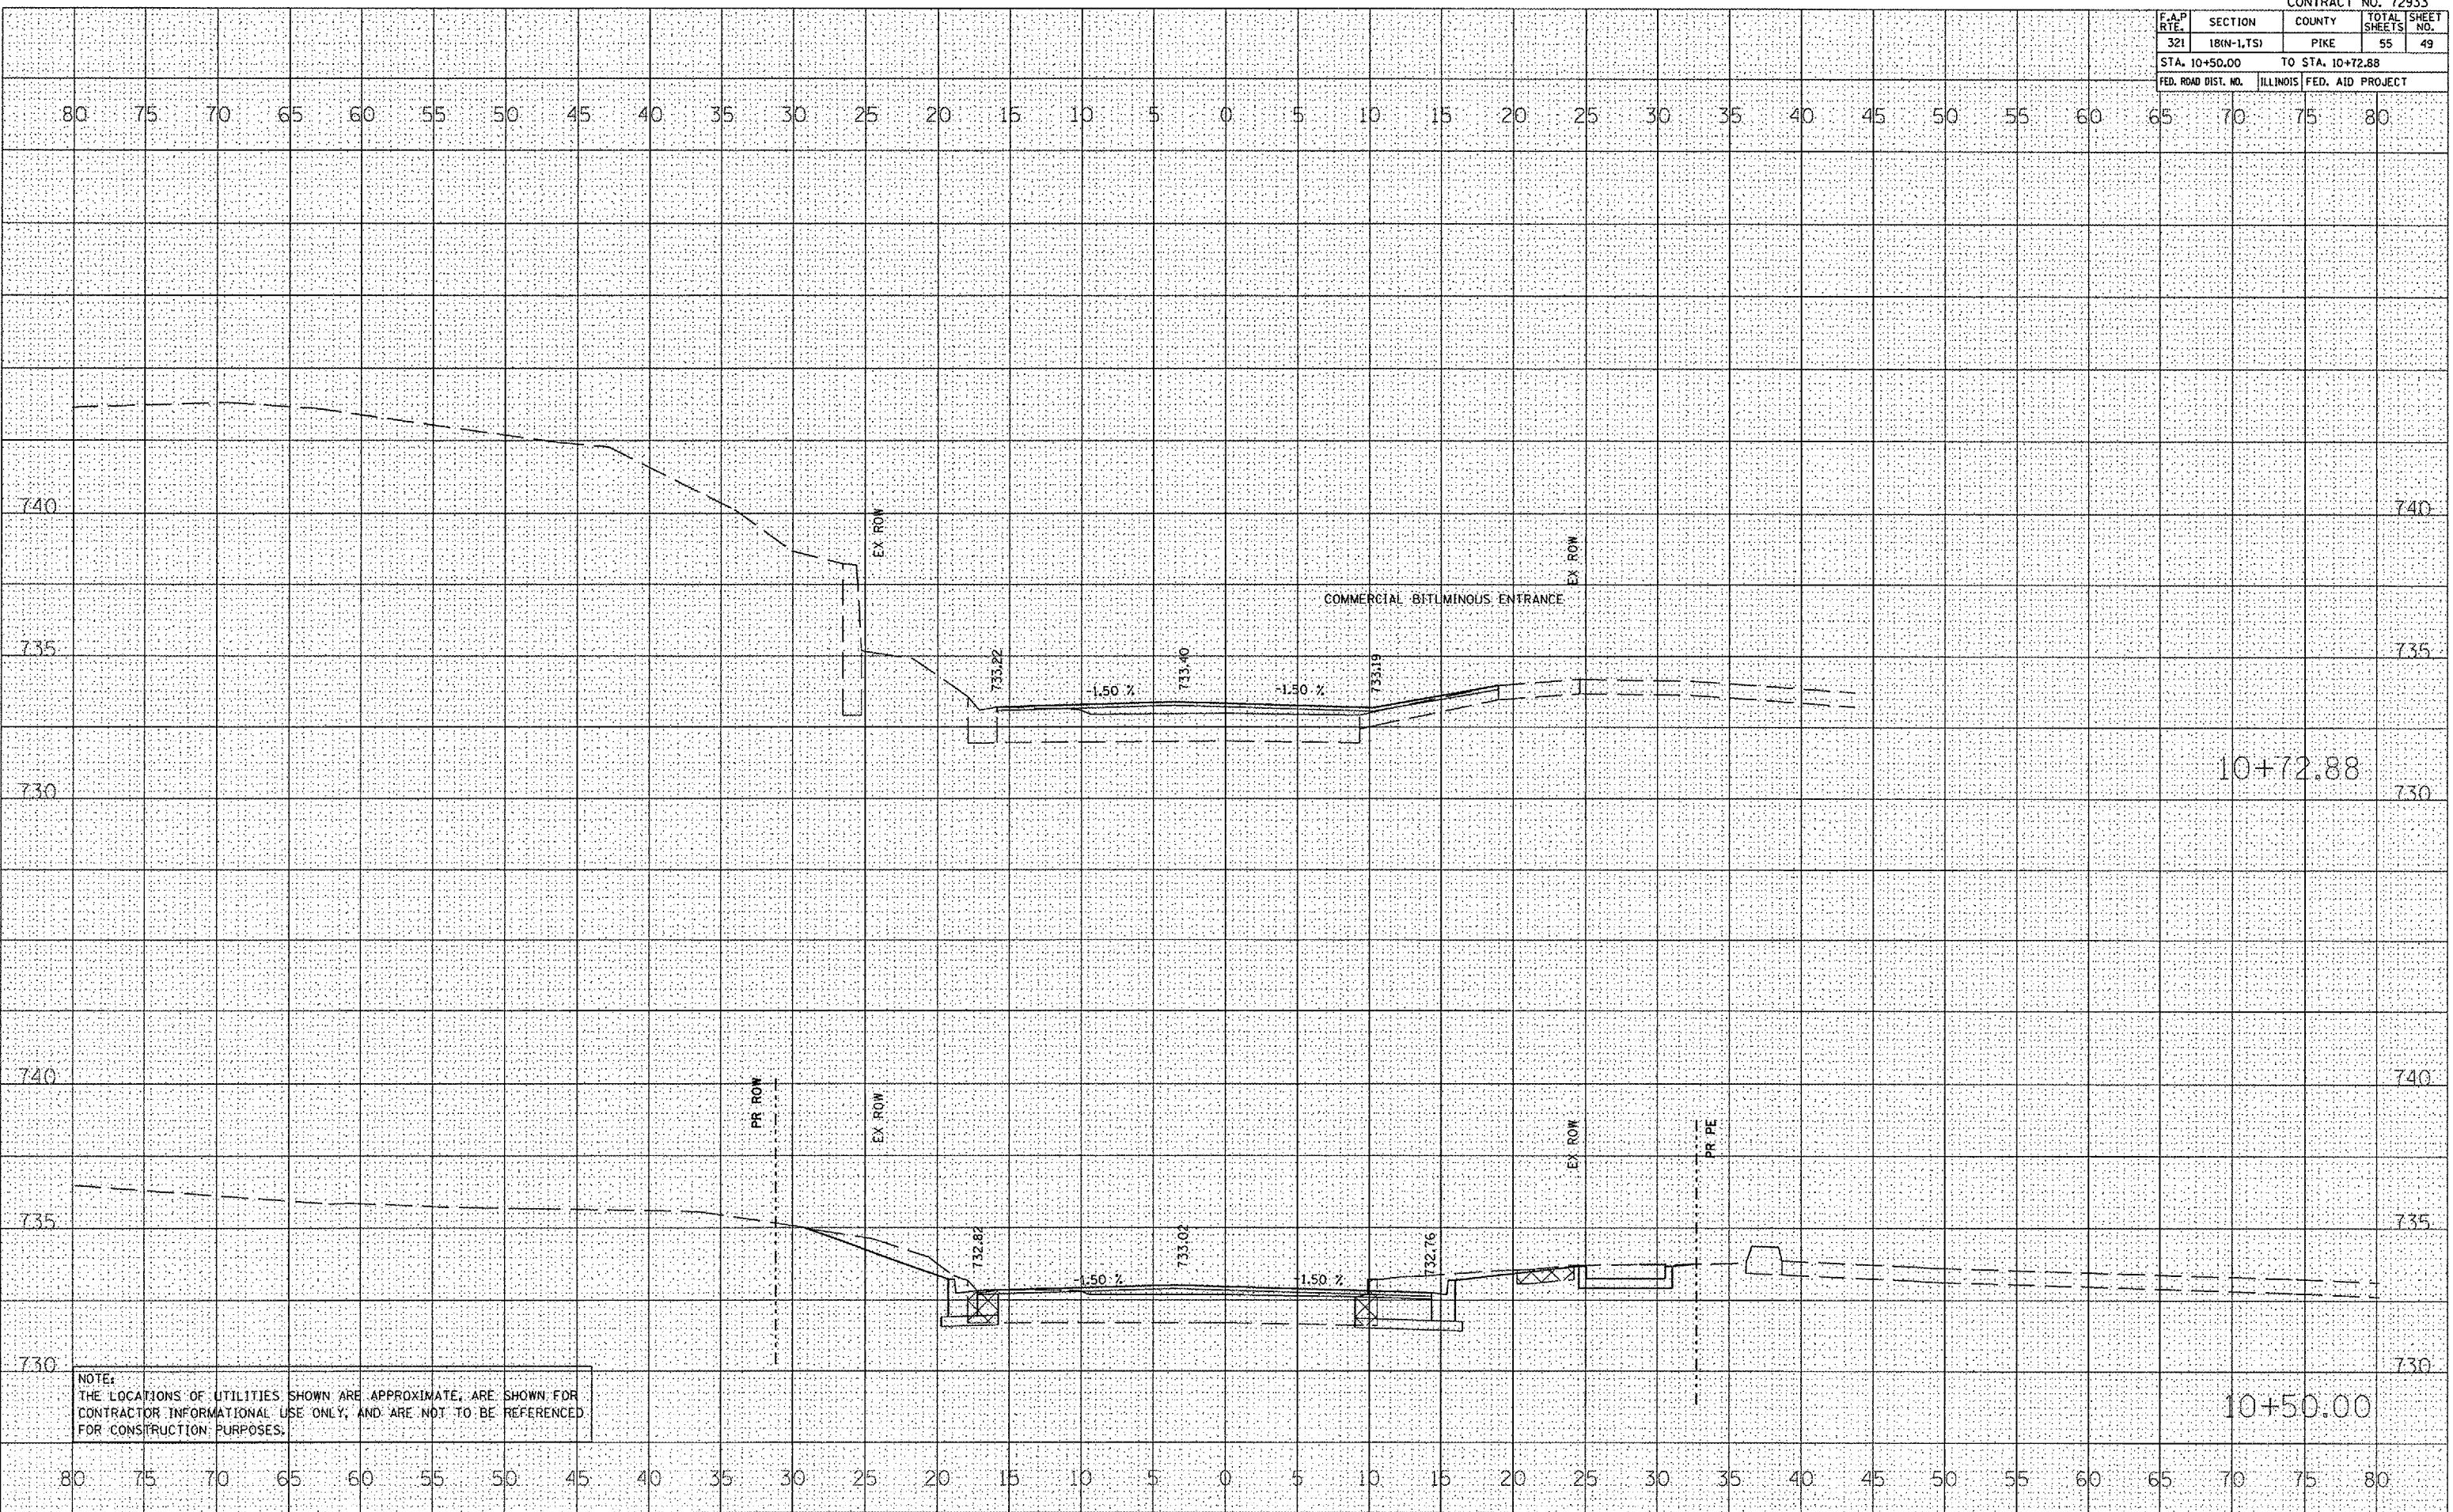

NOTE:
 THE LOCATIONS OF UTILITIES SHOWN ARE APPROXIMATE, ARE SHOWN FOR CONTRACTOR INFORMATIONAL USE ONLY, AND ARE NOT TO BE REFERENCED FOR CONSTRUCTION PURPOSES.

△ Rev. Sheet 1-8-08