


F.A.P. RTE.	SECTION	COUNTY	TOTAL SHEETS	SHEET NO.
321	18(N-1,TS)	PIKE	55	24
STA.		TO STA.		
FED. ROAD DIST. NO.	ILLINOIS	FED. AID PROJECT		

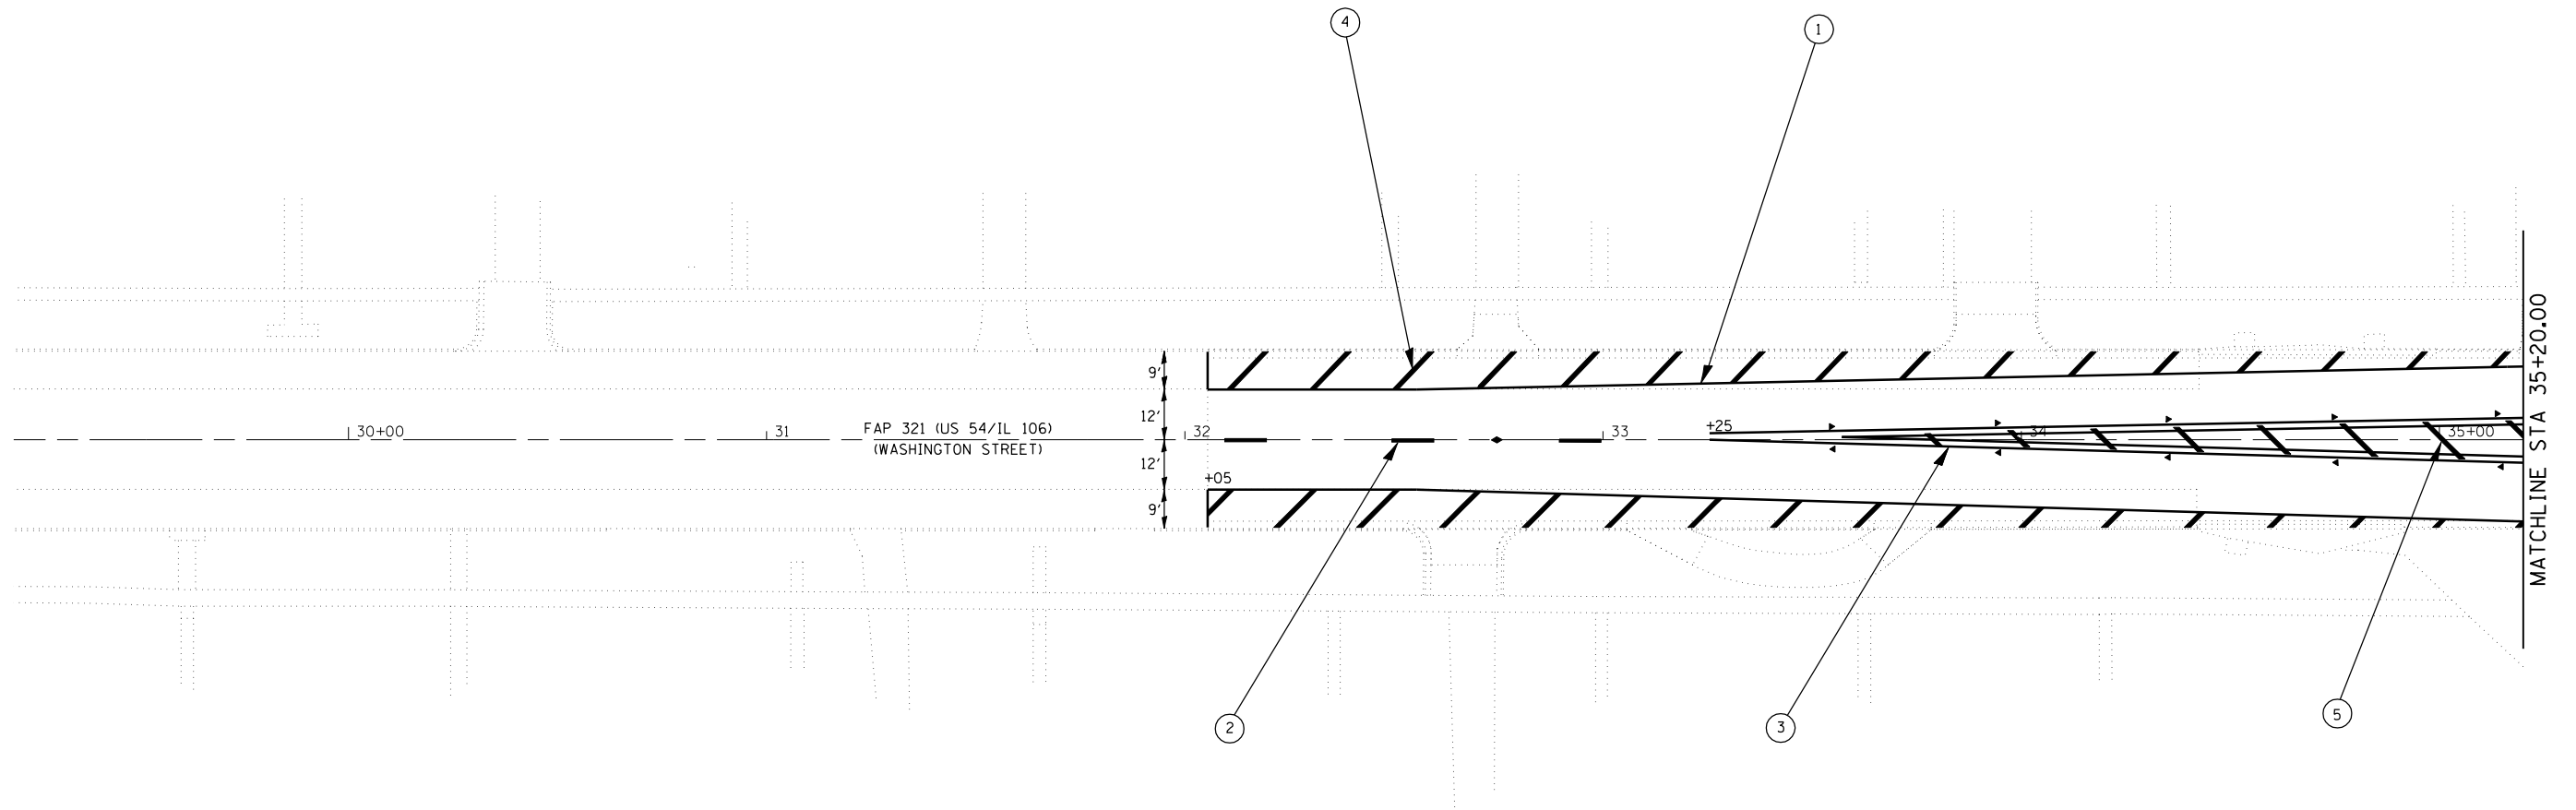

LEGEND

- ① THERMOPLASTIC PAVEMENT MARKING - LINE 5" (WHITE)
- ② THERMOPLASTIC PAVEMENT MARKING - LINE 5" (YELLOW)
- ③ THERMOPLASTIC PAVEMENT MARKING - LINE 5" (DOUBLE YELLOW)
- ④ THERMOPLASTIC PAVEMENT MARKING - LINE 12" (WHITE)
- ⑤ THERMOPLASTIC PAVEMENT MARKING - LINE 12" (YELLOW)
- ⑥ PREFORMED PLASTIC PAVEMENT MARKING, TYPE B - INLAID - LINE 6" (WHITE)
- ⑦ PREFORMED PLASTIC PAVEMENT MARKING, TYPE B - INLAID - LINE 24" (WHITE)
- ⑧ PREFORMED PLASTIC PAVEMENT MARKING, TYPE B - INLAID - LETTERS AND SYMBOLS (WHITE)
- ◆ TWO-WAY AMBER RPM
- ▶ ONE-WAY AMBER RPM
- ▷ ONE-WAY CRYSTAL RPM

REVISIONS	
NAME	DATE

ILLINOIS DEPARTMENT OF TRANSPORTATION
PAVEMENT MARKING PLAN
 FAP 321 (US 54)
 Section: 18(N-1,TS)
 Pike County
 SCALE: 1" = 20'
 DATE _____ DRAWN BY TEC
 CHECKED BY _____

PLOT DATE : 06-25-2007 01:57:13PM
 FILE NAME : c:\projects\655104\h\pavemark.dgn
 PLOT SCALE : 4.23525 / IN.
 USER NAME : laughlin-1