

F.A.P. RTE.	SECTION	COUNTY	TOTAL SHEETS	SHEET NO.
321	18(N-1,TS)	PIKE	55	47
STA. 9+58.00		TO STA. 9+72.00		
FED. ROAD DIST. NO.	ILLINOIS	FED. AID PROJECT		


BY	DATE

NO.	AREAS CHECKED

BY	DATE

NO.	AREAS CHECKED

PLOT DATE = 04-04-2007 01:05:42PM
 FILE NAME = P:\105582\105582.dwg
 PLOT SCALE = 10.5582' = 1" IN.
 USER NAME = laughlin-1

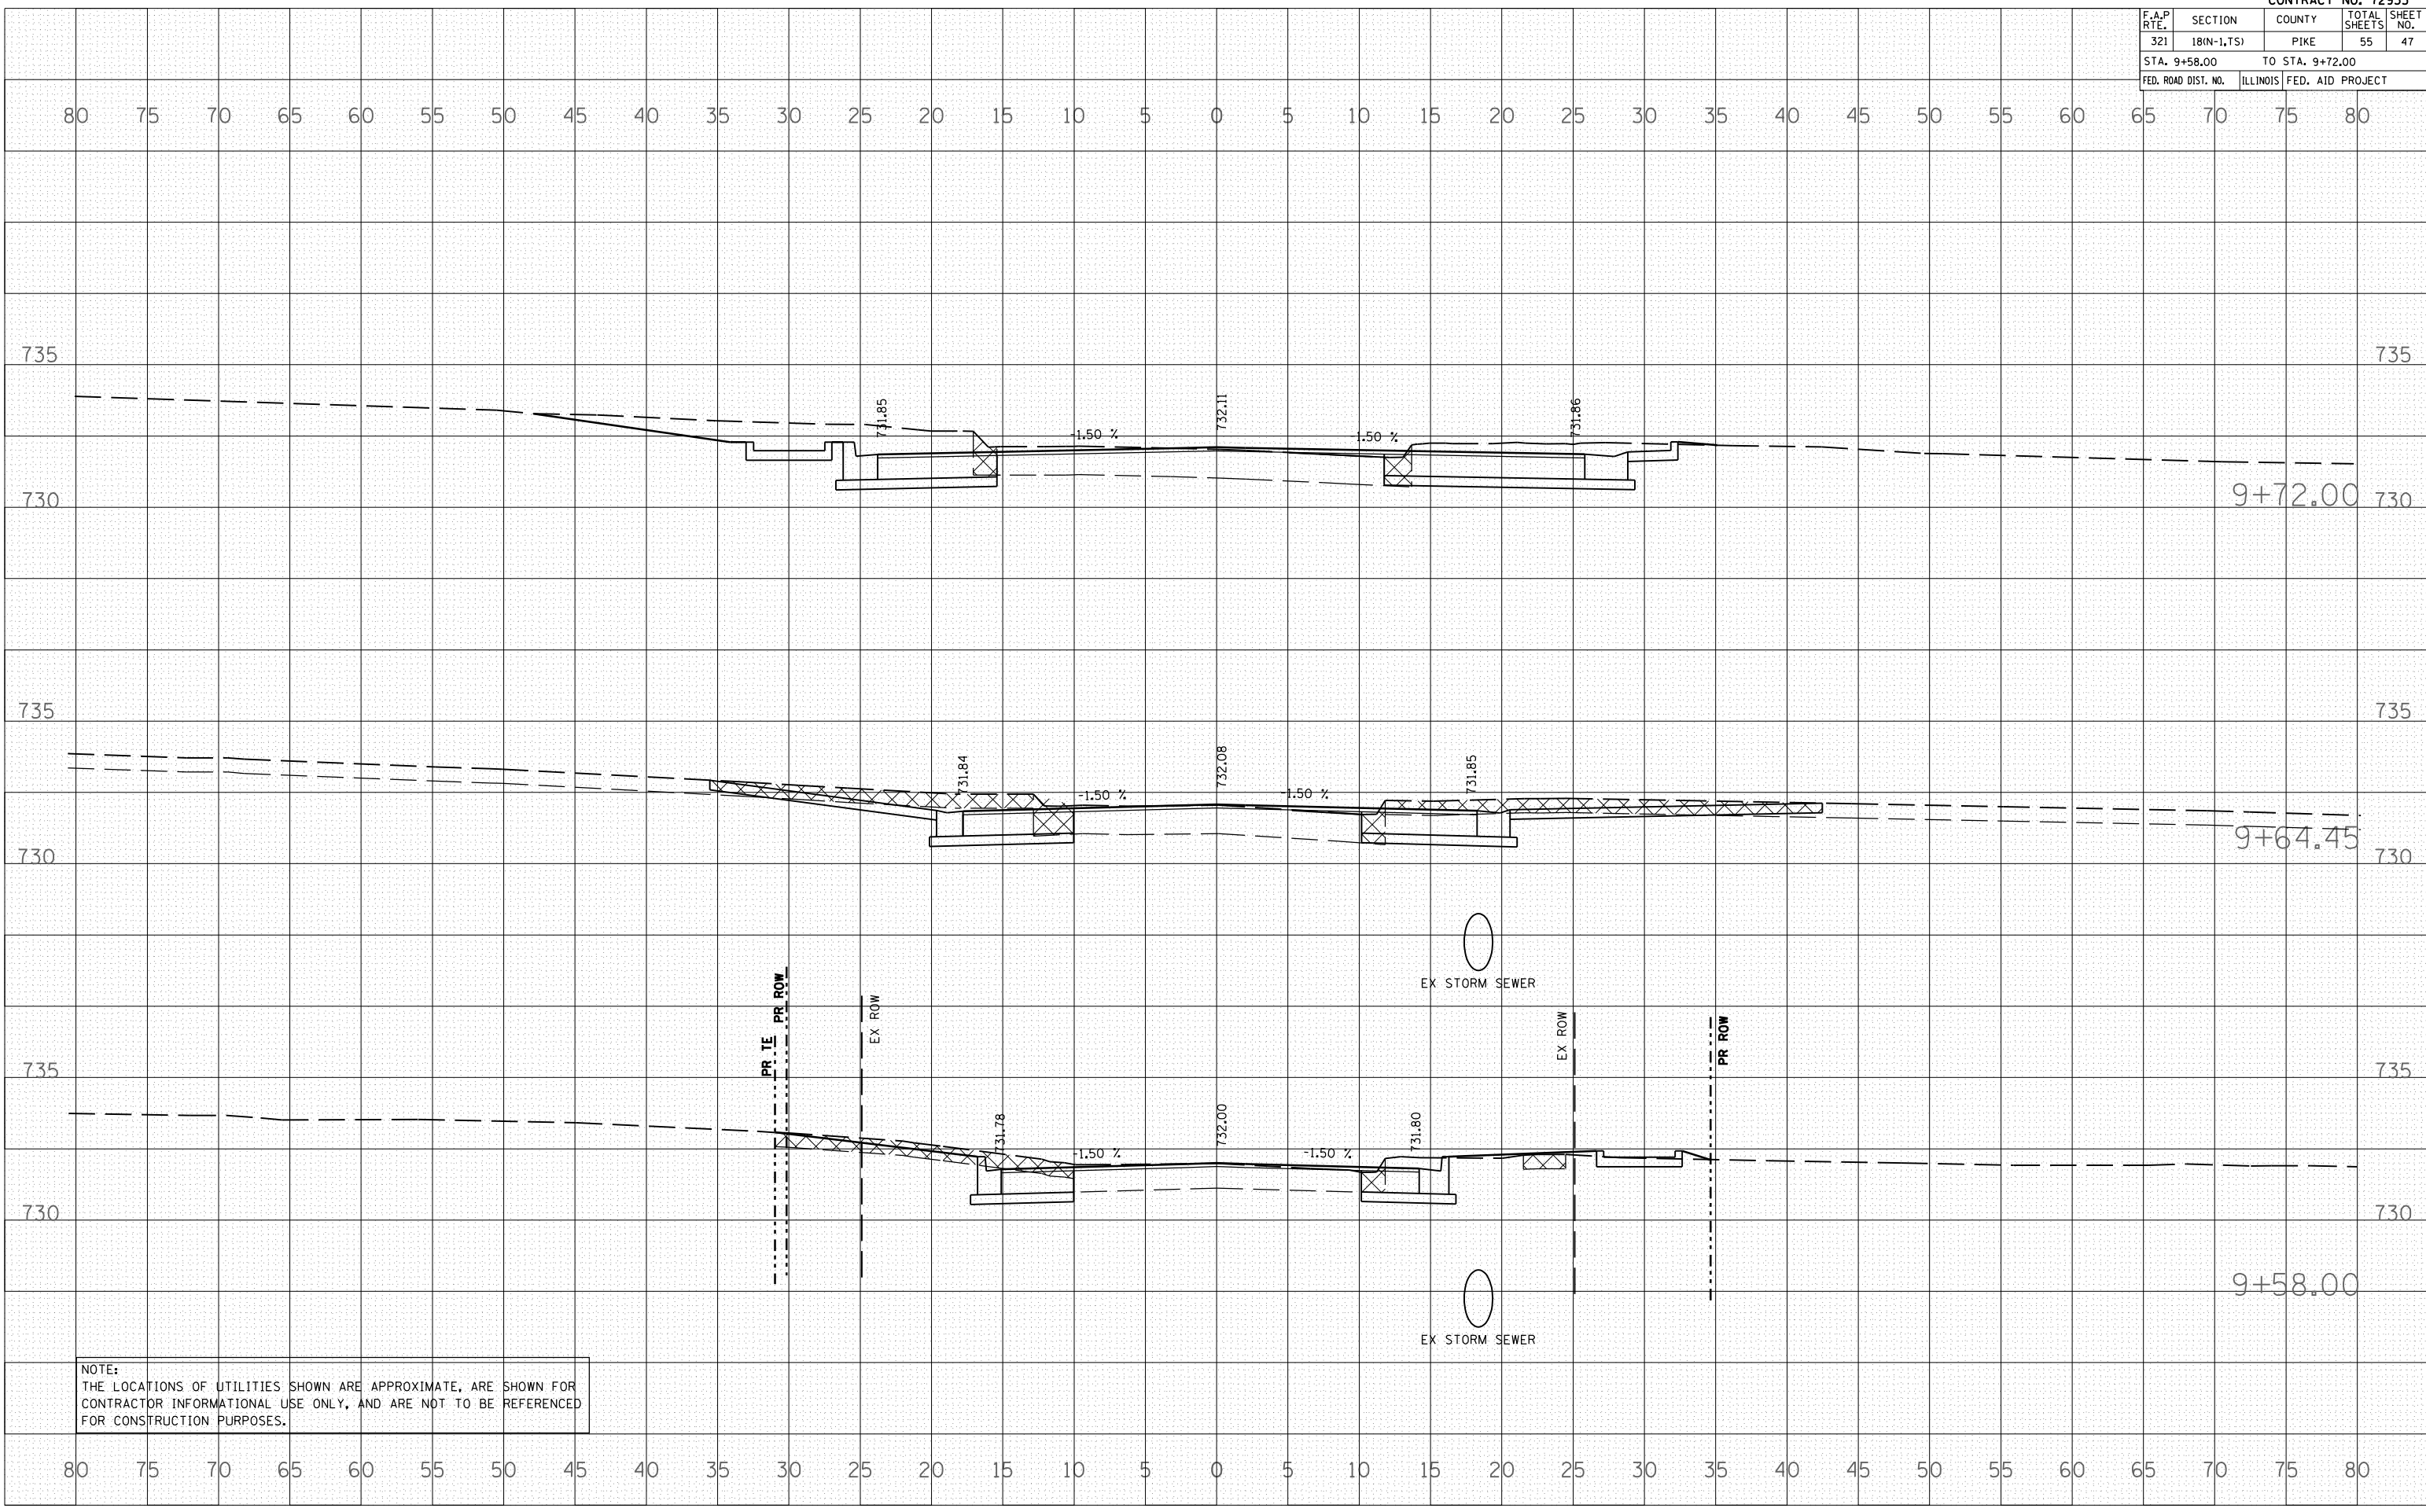

NOTE:
 THE LOCATIONS OF UTILITIES SHOWN ARE APPROXIMATE, ARE SHOWN FOR CONTRACTOR INFORMATIONAL USE ONLY, AND ARE NOT TO BE REFERENCED FOR CONSTRUCTION PURPOSES.