



CONTRACT NO. 72B30

F.A.P. RTE.	SECTION	COUNTY	TOTAL SHEETS	SHEET NO.
315		MASON	11	9
STA. 572+65.00		TO STA. 582+77.57		
FED. ROAD DIST. NO.		ILLINOIS	FED. AID PROJECT	

*D-6 SHLDR RUMBLE STRIPS 2008-2

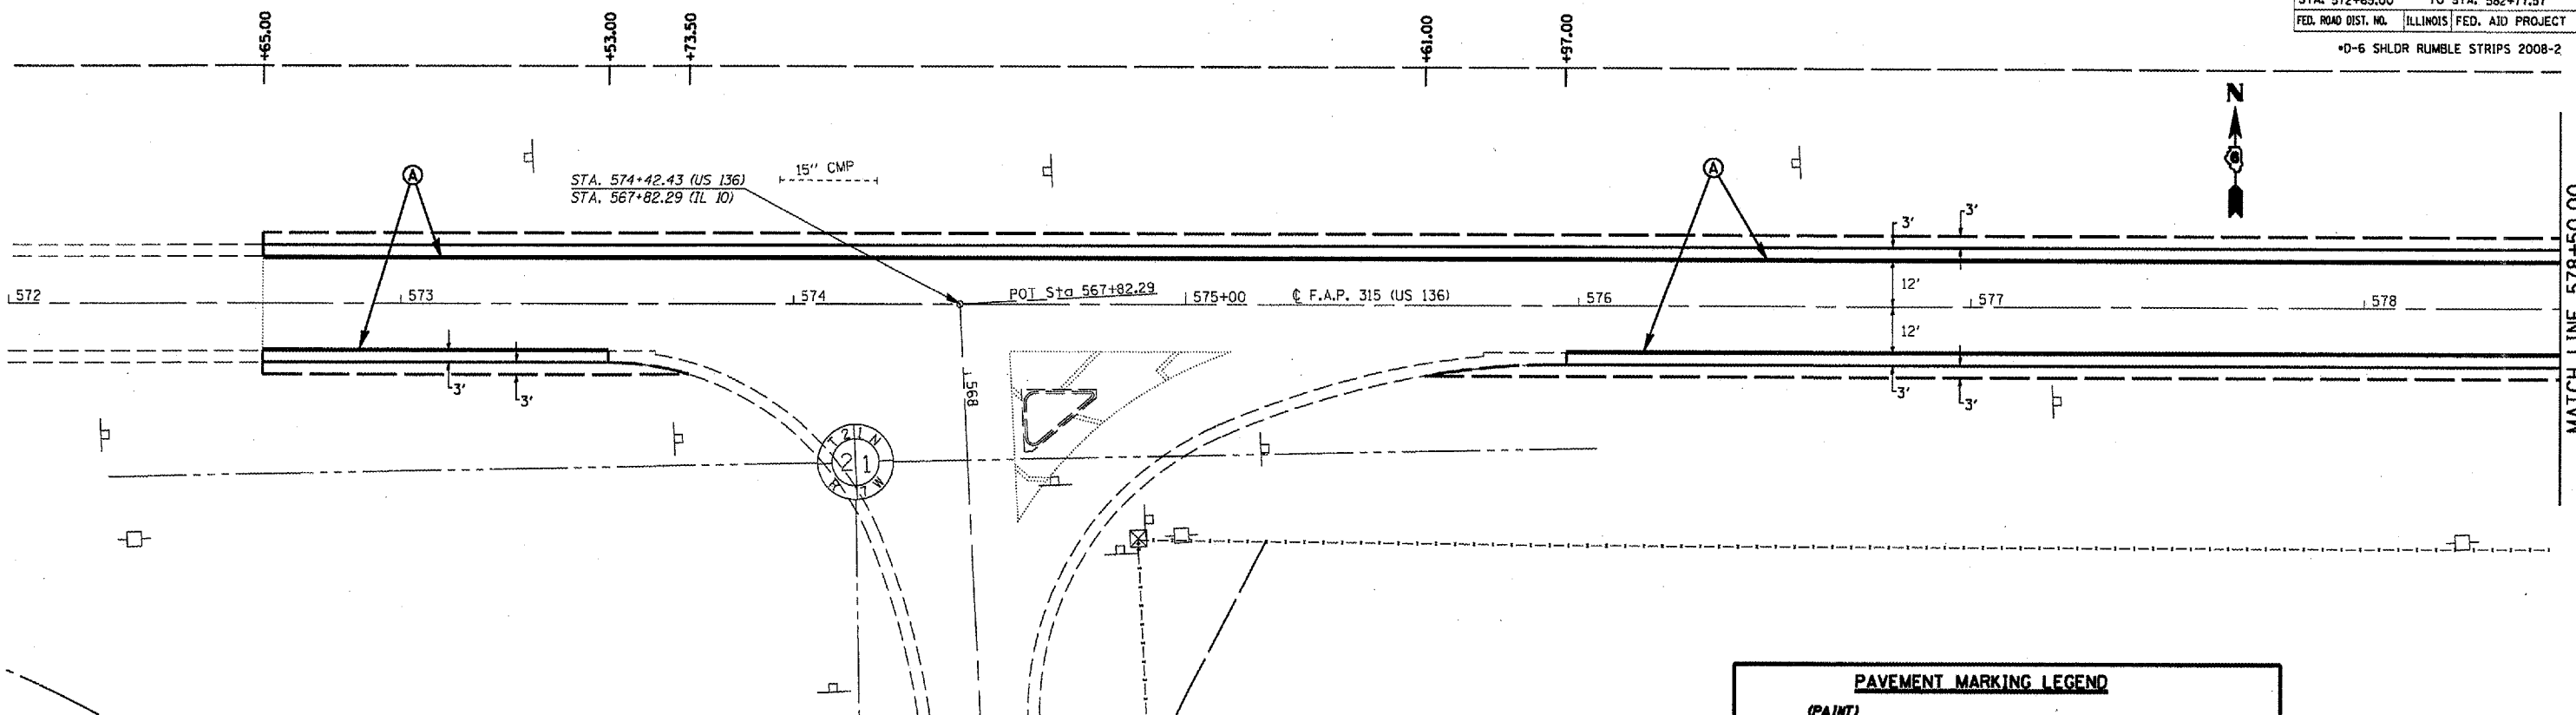

PAVEMENT MARKING LEGEND	
<i>(PAINT)</i>	
(A)	PAVEMENT MARKING - LINE - 5" WHITE (SOLID)

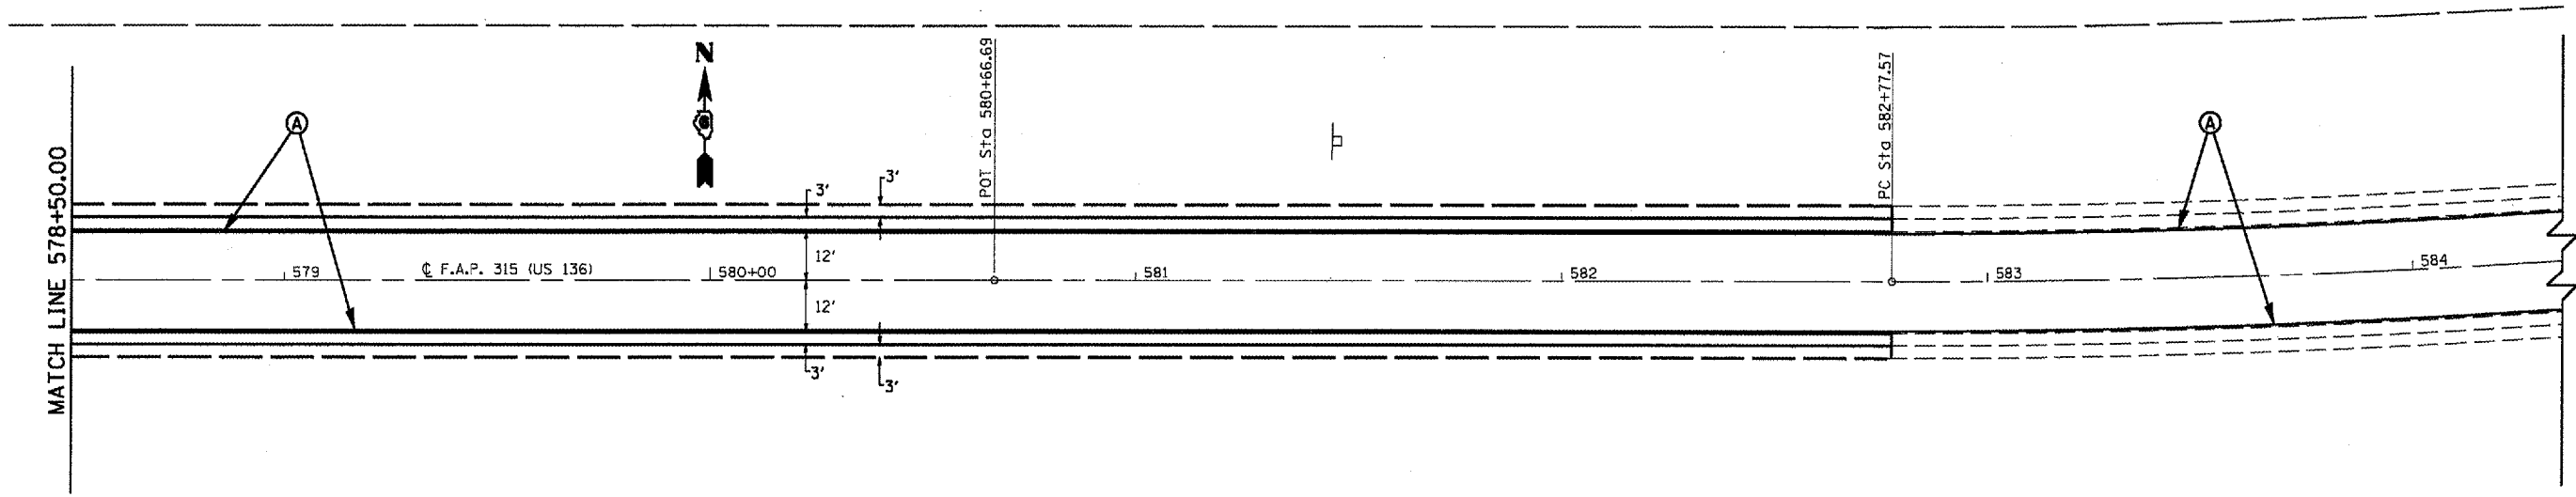

REVISIONS	
NAME	DATE

ILLINOIS DEPARTMENT OF TRANSPORTATION

PAVEMENT MARKING DETAILS

F.A.P. Route 315 (US 136)
 Section D-6 SHLDR RUMBLE STRIPS 2008-2
 MASON COUNTY

SCALE: VERT. _____
 HORIZ. _____

DATE: MAY 21, 2007

DRAWN BY: JWC
 CHECKED BY: RSC

PLOT DATE = Oct-09-2007 10:56:47AM
 FILE NAME = c:\projects\618707\pvtmark.dgn
 PLOT SCALE = 42.3529' / IN.
 USER NAME = cscj*