


PLOT DATE = 10/18/2007
 FILE NAME = c:\p3\p3\174248a\066a\174248.dwg
 PLOT SCALE = 5.0000 / IN.
 USER NAME = biermanbj

ORIGINAL SURVEY	DATE
SURVEYED	BY
TEMPLATE	
AREAS CHECKED	
NO.	

FINAL SURVEY	DATE
SURVEYED	BY
TEMPLATE	
AREAS CHECKED	
NO.	

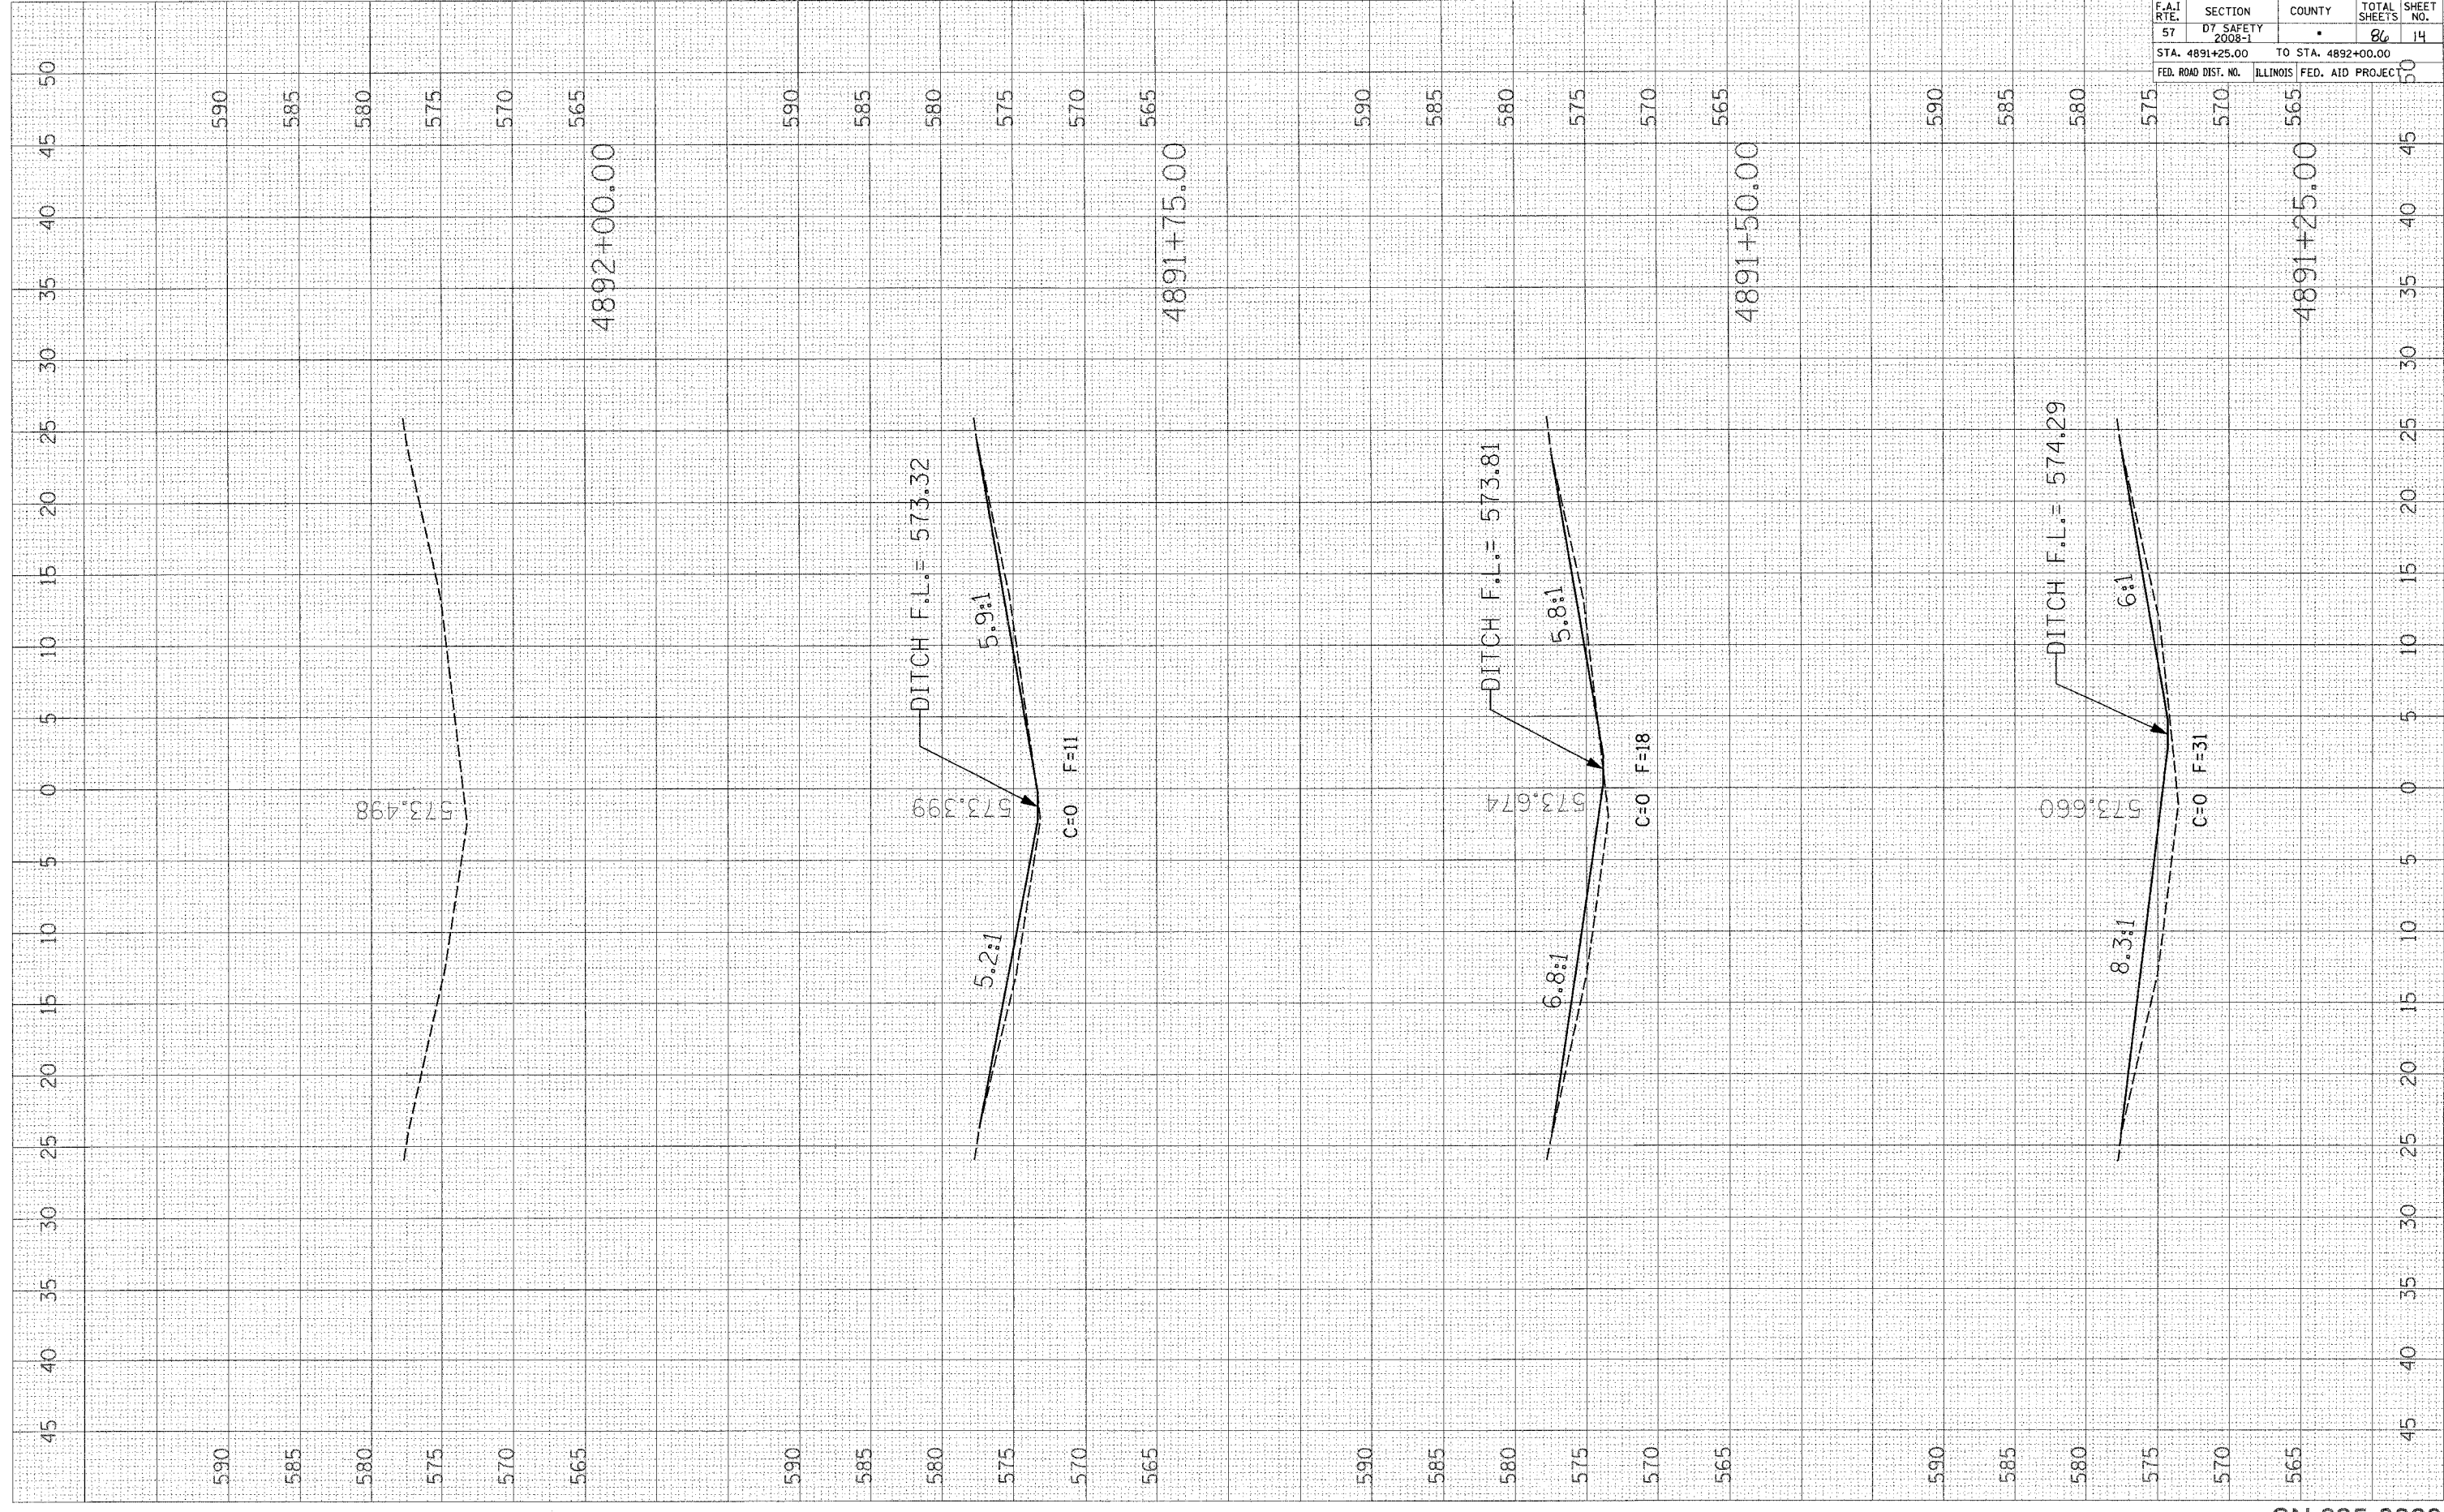

EFFINGHAM, CLAY, AND FAYETTE				
CONTRACT NO. 74248				
F.A.I. RTE.	SECTION	COUNTY	TOTAL SHEETS	SHEET NO.
57	D7, SAFETY 2008-1		86	14
STA. 4891+25.00		TO STA. 4892+00.00		
FED. ROAD DIST. NO.		ILLINOIS FED. AID PROJECT		