

F.A.I. RTE.	SECTION	COUNTY	TOTAL SHEETS	SHEET NO.
57	*	**	86	22

STA. 4724+00 TO STA. 4729+00  
 FED. ROAD DIST. NO. ILLINOIS FED. AID PROJECT


- D7 SAFETY 2008-1
- \*\* EFFINGHAM, CLAY, AND FAYETTE



DATE	
BY	
REVISION	
NO.	

DATE	
BY	
REVISION	
NO.	

PLOT DATE = 04/28/08  
 FILE NAME = 05FILES  
 USER NAME = WJG/STW  
 USER ID = WJG/STW

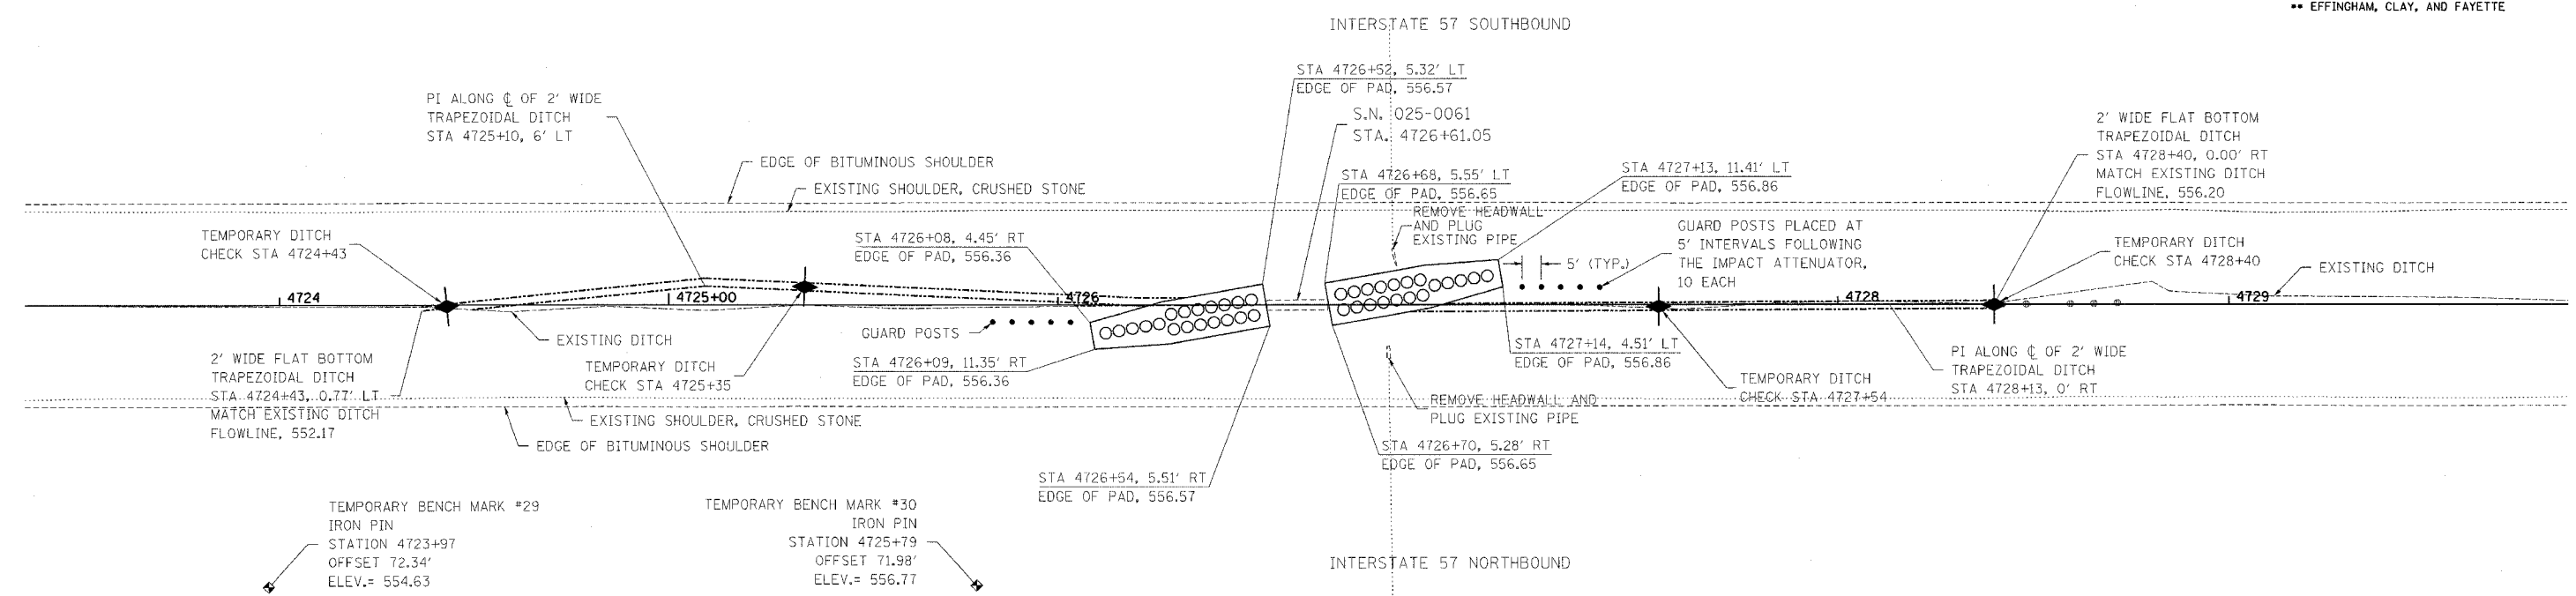

**LOCATION 3**

