


PLOT DATE = 10/18/2007  
 FILE NAME = c:\proje\eta\74248\va081a\74248.dwg  
 PLOT SCALE = 5:2000 / 1" = 100'  
 USER NAME = burmanj

ORIGINAL SURVEY  
 NO. \_\_\_\_\_  
 DATE \_\_\_\_\_

FINAL SURVEY  
 NO. \_\_\_\_\_  
 DATE \_\_\_\_\_

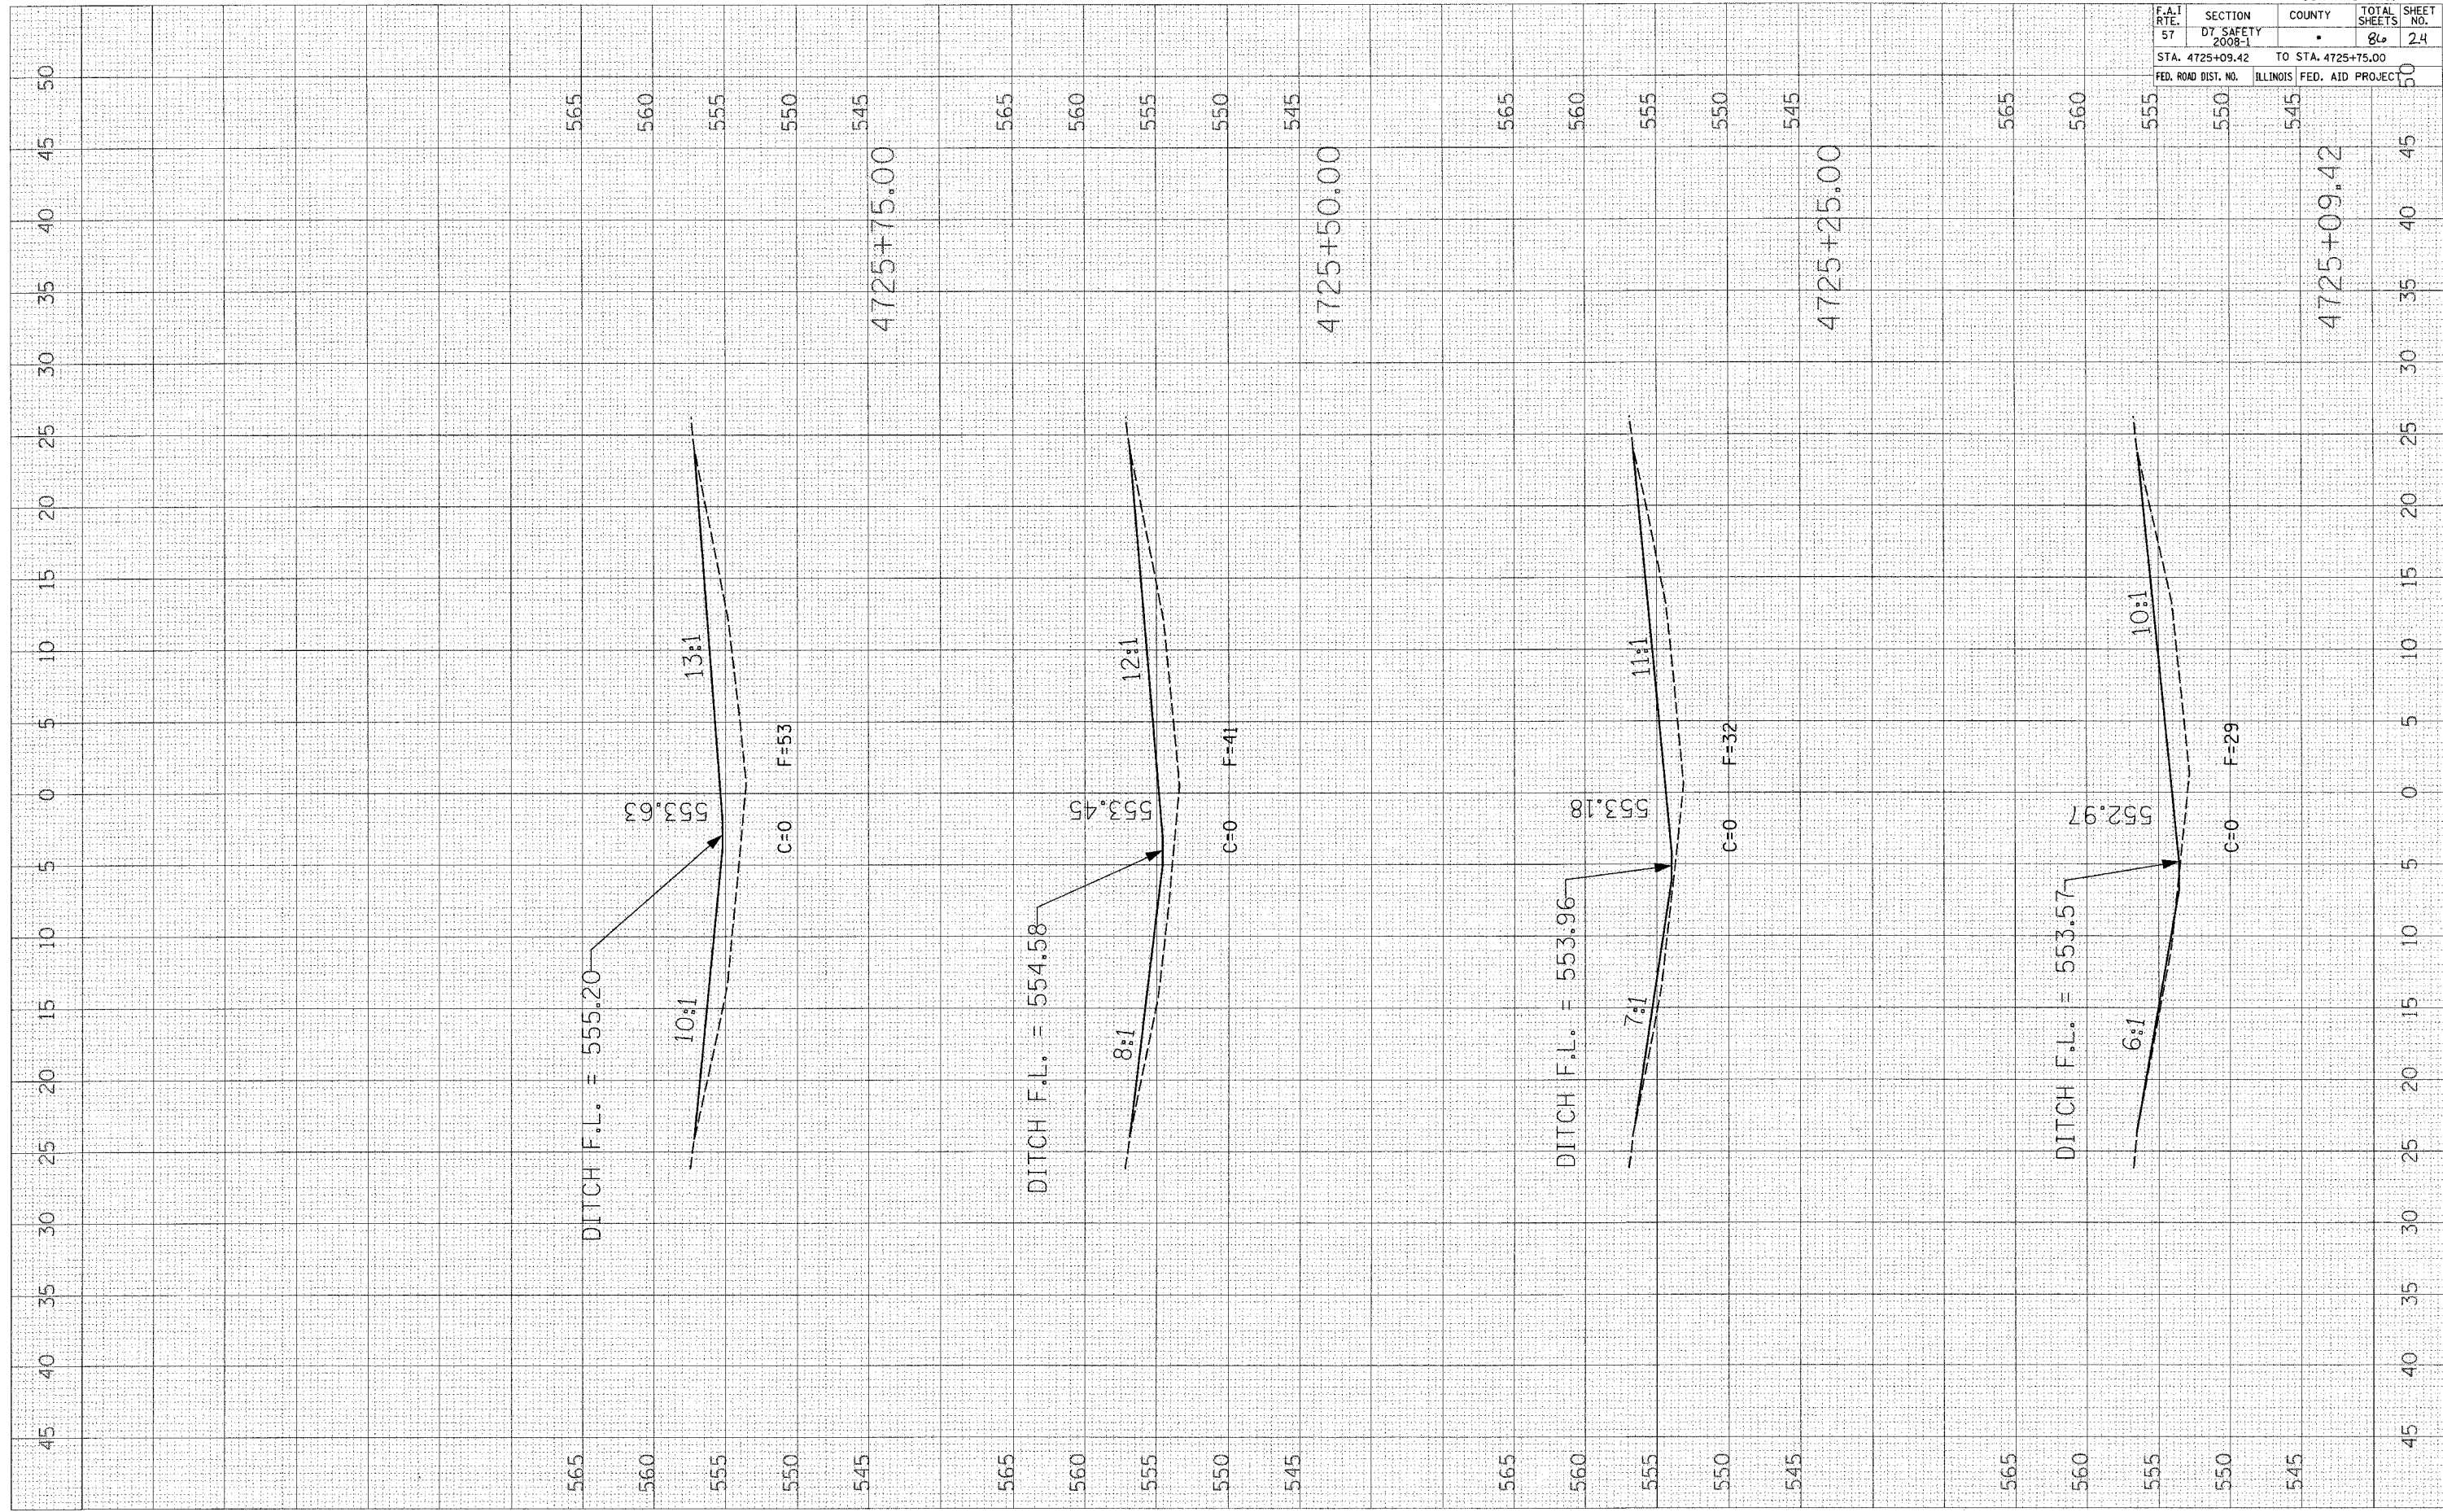

EFFINGHAM, CLAY, AND FAYETTE			
CONTRACT NO. 74248			
F.A.I. RTE.	SECTION	COUNTY	TOTAL SHEETS
57	D7 SAFETY 2008-1		86
STA. 4725+09.42		TO STA. 4725+75.00	
FED. ROAD DIST. NO.		ILLINOIS FED. AID PROJECT	
			24

SN 025-0061