


PLOT DATE = 10/16/2007
 FILE NAME = c:\projects\4480\4480.dwg
 USER NAME = bhramaraj

ORIGINAL SURVEY
 SURVEYED _____
 PLOTTED _____
 TEMPLATE _____
 AREAS CHECKED _____
 NO. _____

FINAL SURVEY
 SURVEYED _____
 PLOTTED _____
 TEMPLATE _____
 AREAS CHECKED _____
 NO. _____

BY _____ DATE _____

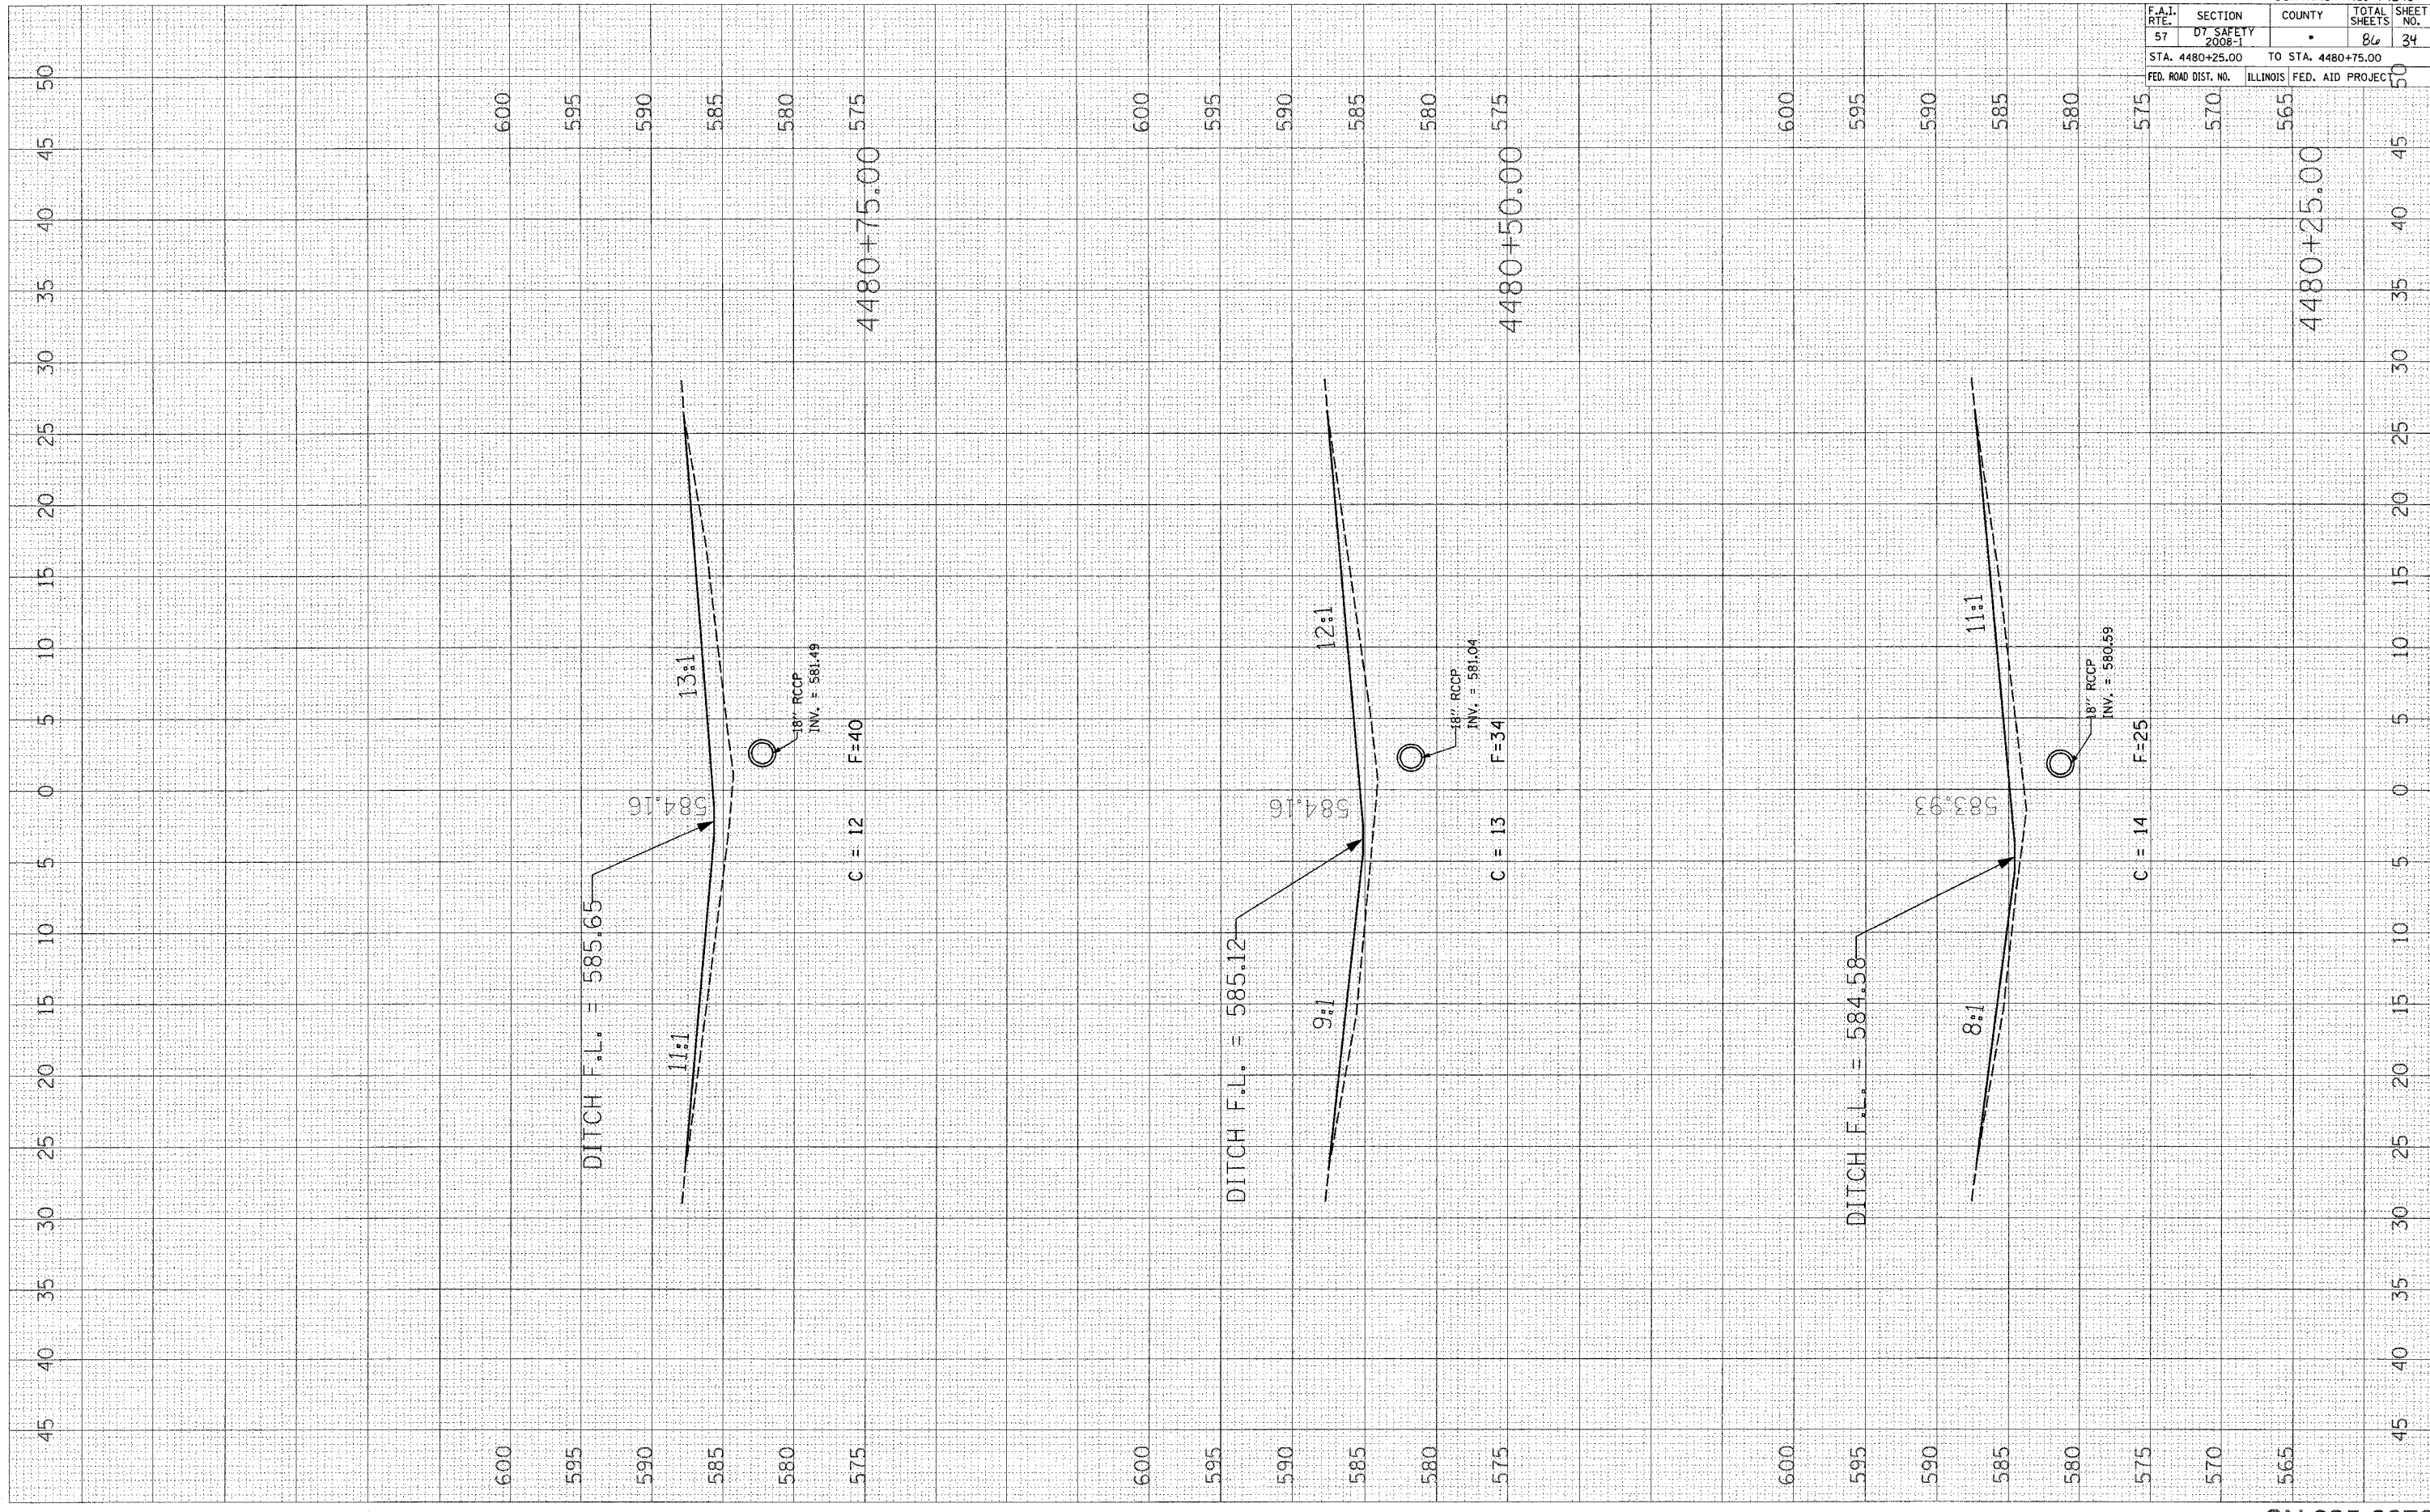

F.A.I. RTE.	SECTION	COUNTY	TOTAL SHEETS	SHEET NO.
57	DT SAFETY 2008-1		86	34
STA. 4480+25.00		TO STA. 4480+75.00		50
FED. ROAD DIST. NO.		ILLINOIS FED. AID PROJEC		50