


PLOT DATE = 10/18/2007  
 FILE NAME = c:\p\proj\42480\42480.dwg  
 PLOT SCALE = 5/8" = 1' / IN.  
 USER NAME = bismarck

ORIGINAL SURVEY  
 SUBMITTED  
 PLOTTED  
 TEMPLATE  
 AREAS CHECKED

FINAL SURVEY  
 SUBMITTED  
 PLOTTED  
 TEMPLATE  
 AREAS CHECKED

DATE  
 BY

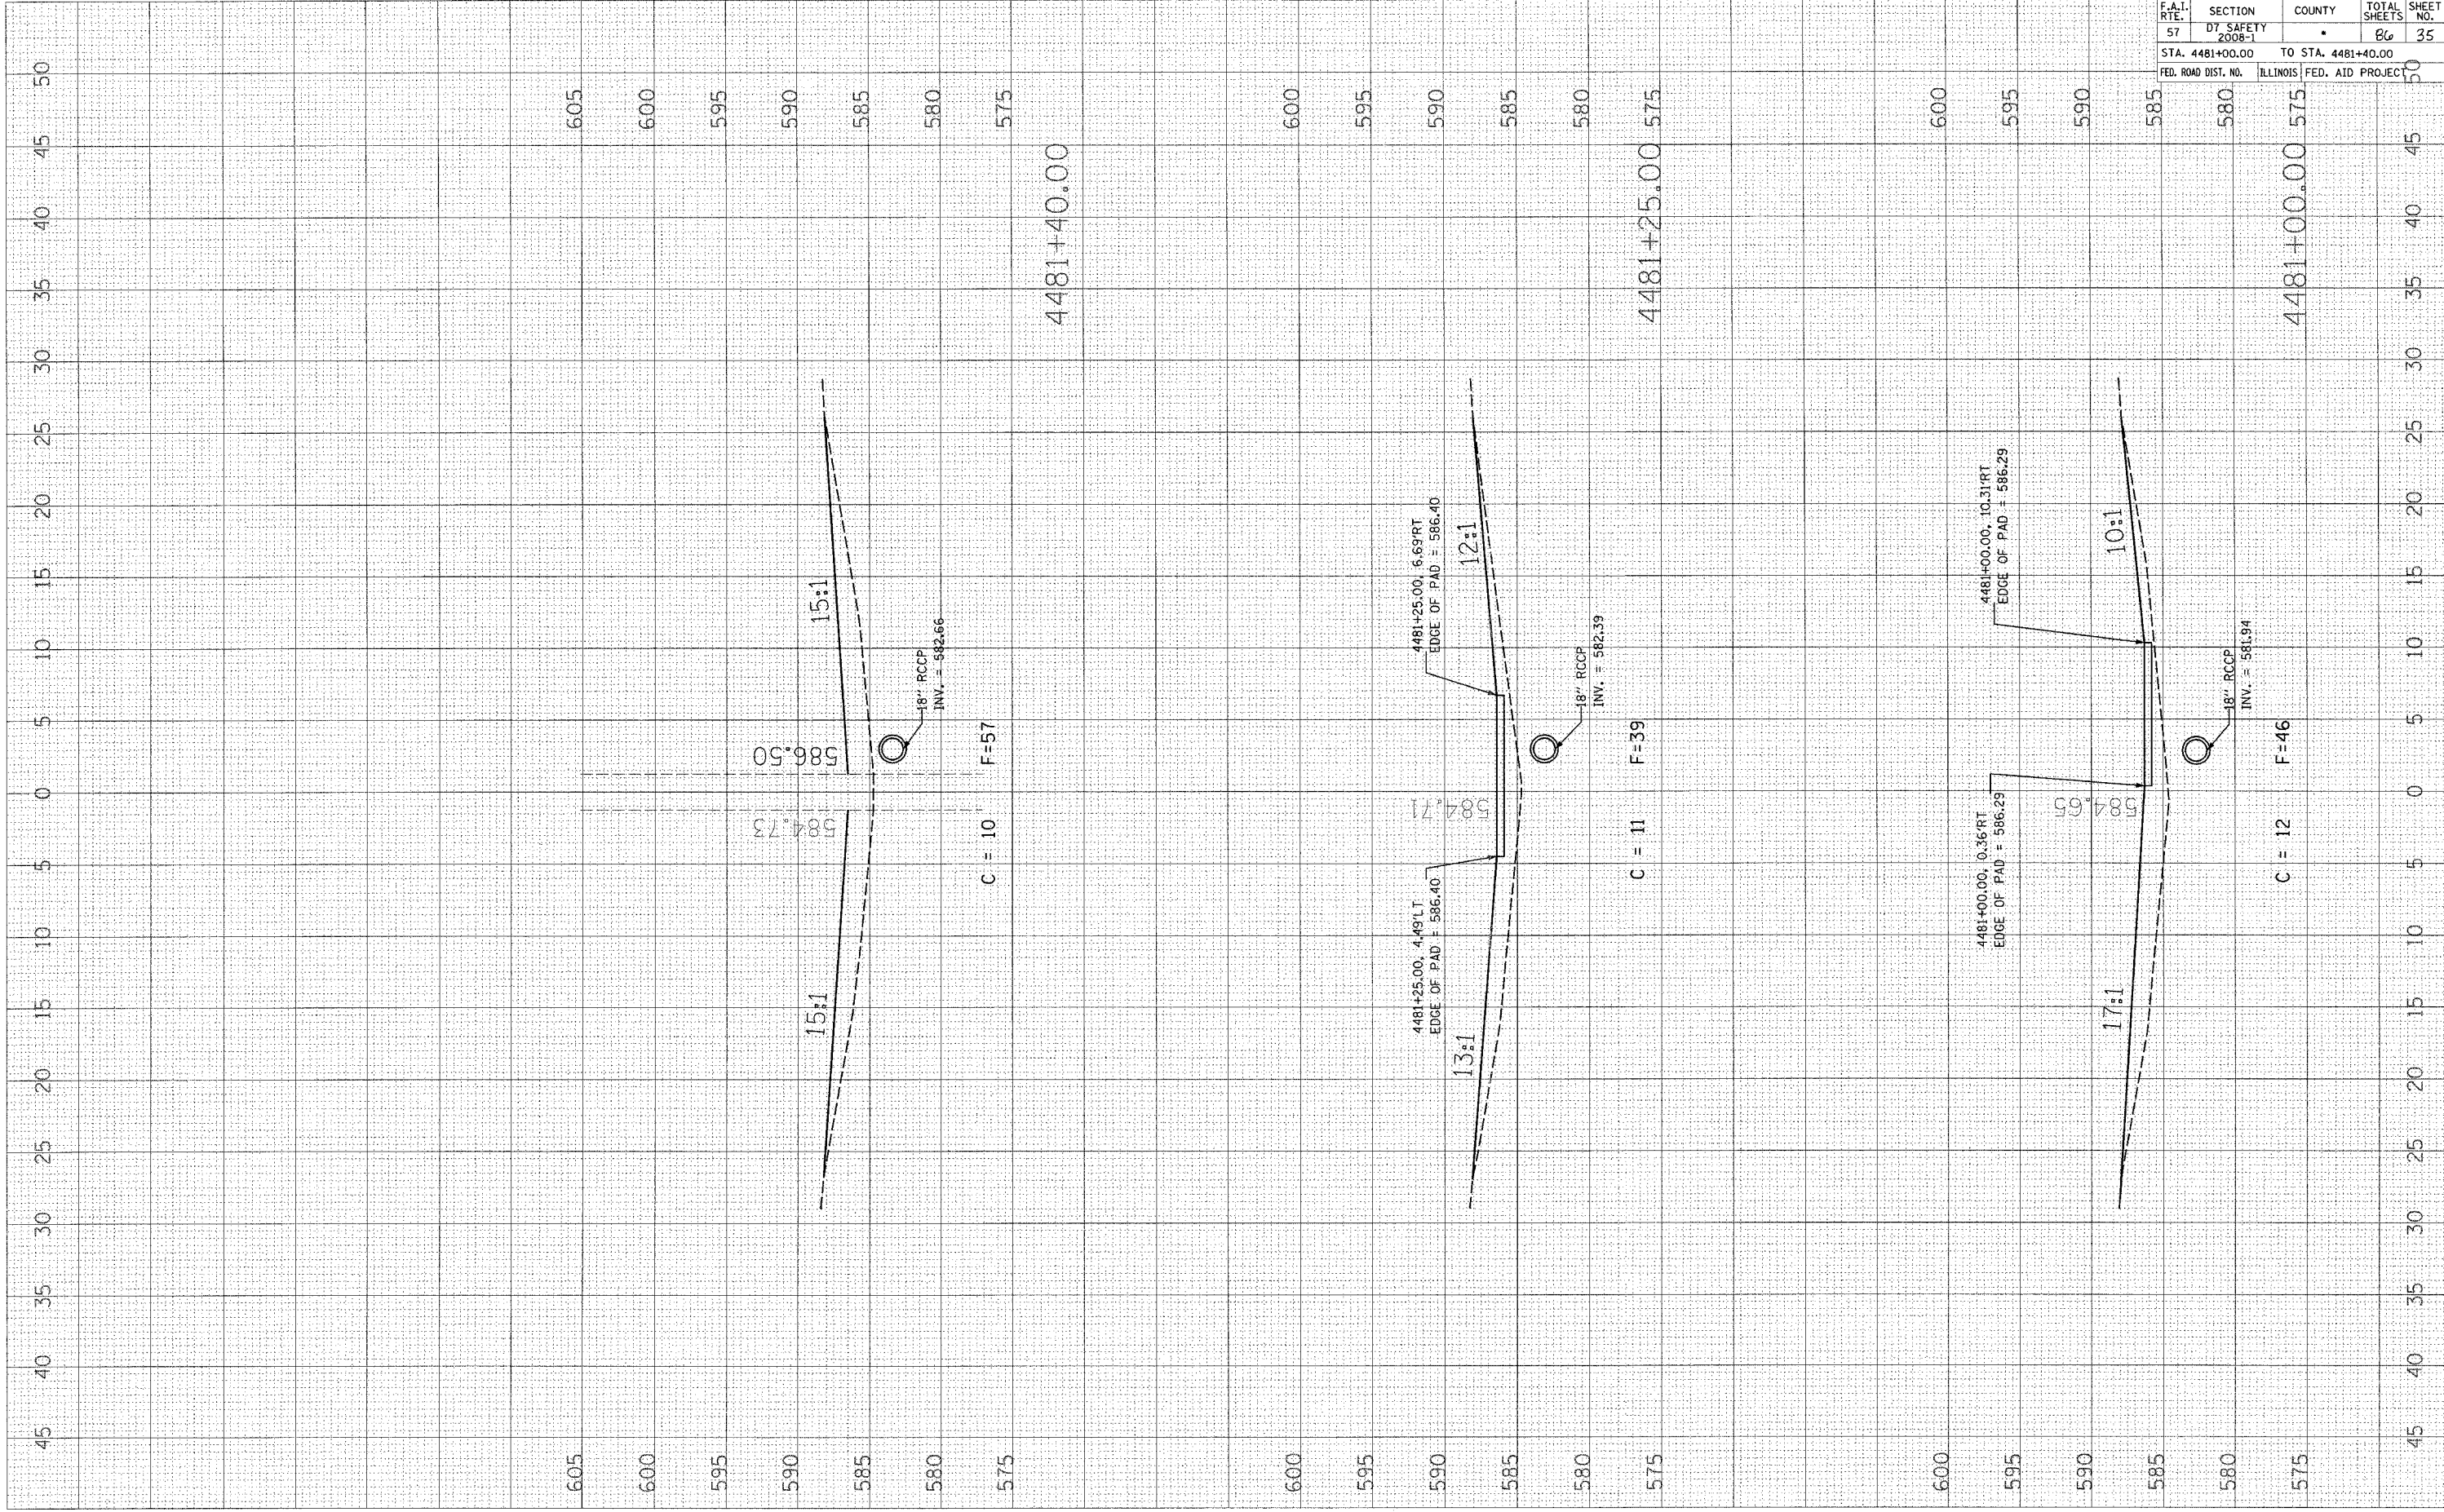

EFFINGHAM, CLAY, AND FAYETTE			
CONTRACT NO. 74248			
F.A.I. RTE.	SECTION	COUNTY	TOTAL SHEETS
57	DT SAFETY 2008-1		86
STA. 4481+00.00		TO STA. 4481+40.00	
FED. ROAD DIST. NO.		ILLINOIS FED. AID PROJECT	