
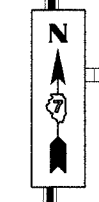


F.A.I. RTE.	SECTION	COUNTY	TOTAL SHEETS	SHEET NO.
57		**	86	39
STA. TO STA.		FED. ROAD DIST. NO. ILLINOIS FED. AID PROJECT		

• D7 SAFETY 2008-1
 • EFFINGHAM, CLAY, AND FAYETTE

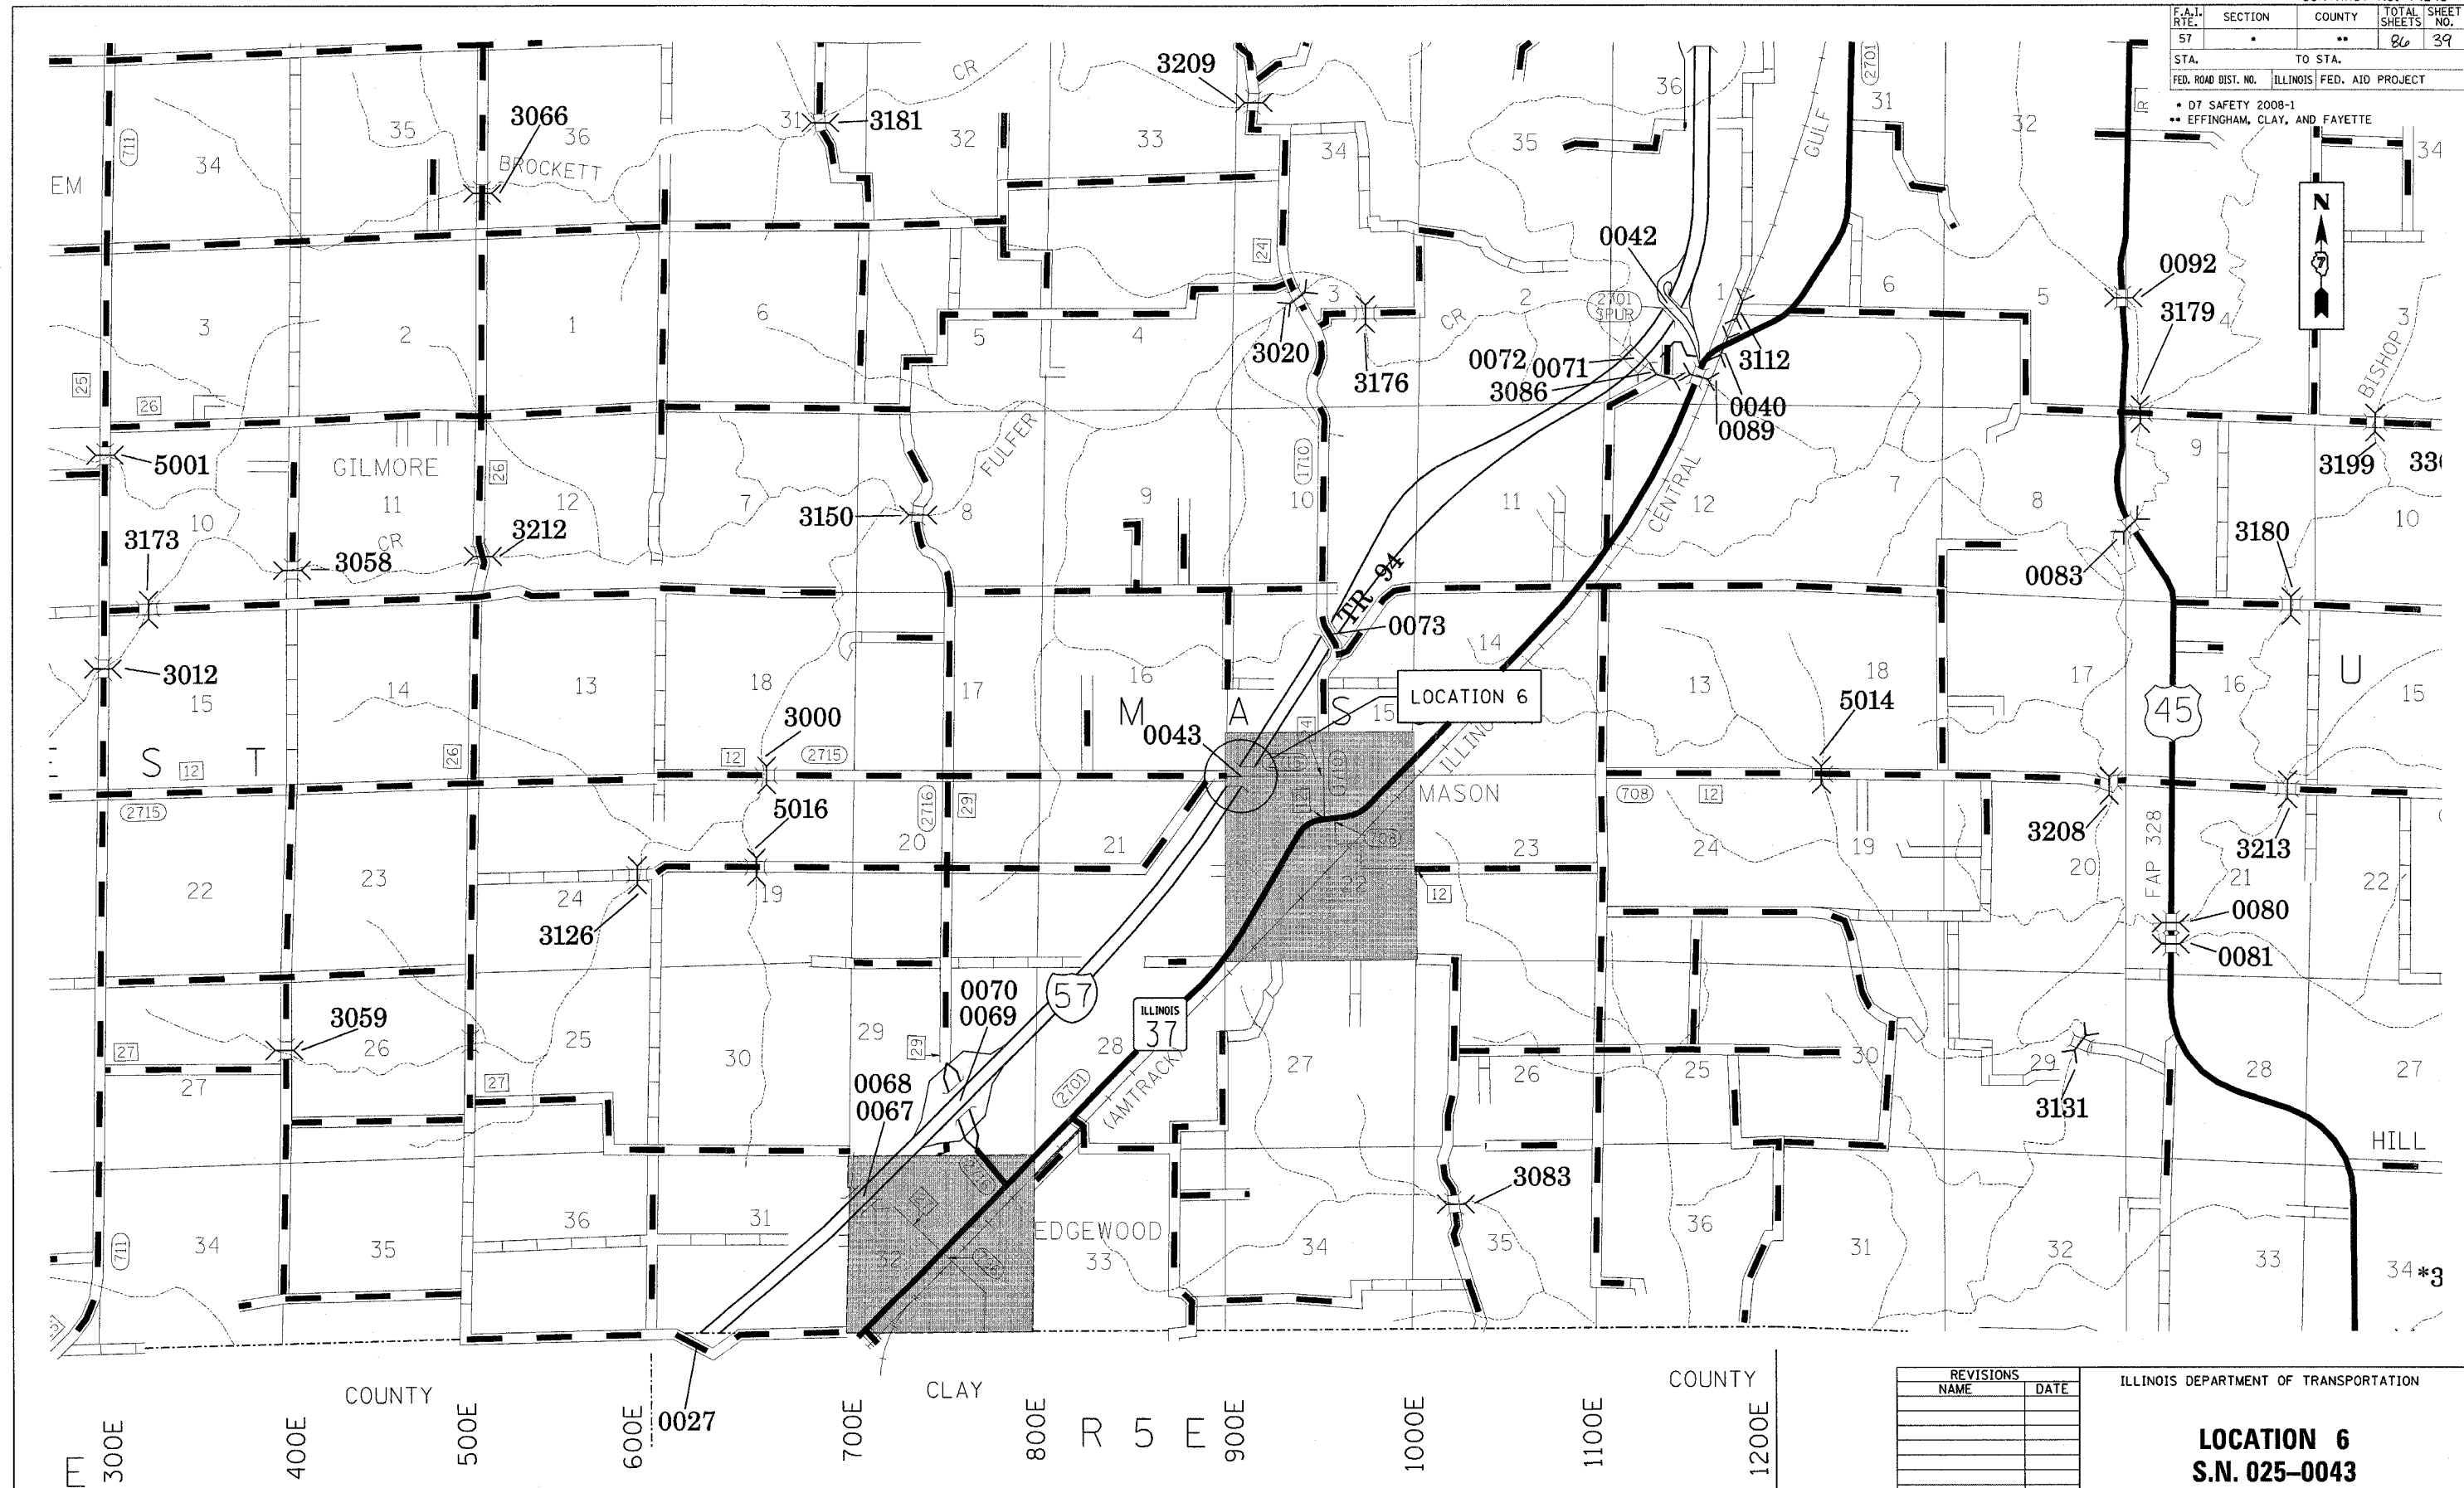

PLOT DATE = 10/24/2007
 FILE NAME = #FILE#
 PLOT SCALE = #SCALE#
 USER NAME = #STAFF#

REVISIONS	
NAME	DATE

ILLINOIS DEPARTMENT OF TRANSPORTATION
LOCATION 6
S.N. 025-0043
 SCALE: VERT. / HORIZ.
 DATE / DRAWN BY / CHECKED BY