


PLOT DATE = 10/19/2007
 FILE NAME = c:\projects\74248\74248.dwg
 PLOT SCALE = 5.0000 / 1" = 100'
 USER NAME = brianm

ORIGINAL SURVEY
 SURVEY NO. _____
 DATE _____
 BY _____
 CHECKED BY _____
 NO. _____

FINAL SURVEY
 SURVEY NO. _____
 DATE _____
 BY _____
 CHECKED BY _____
 NO. _____

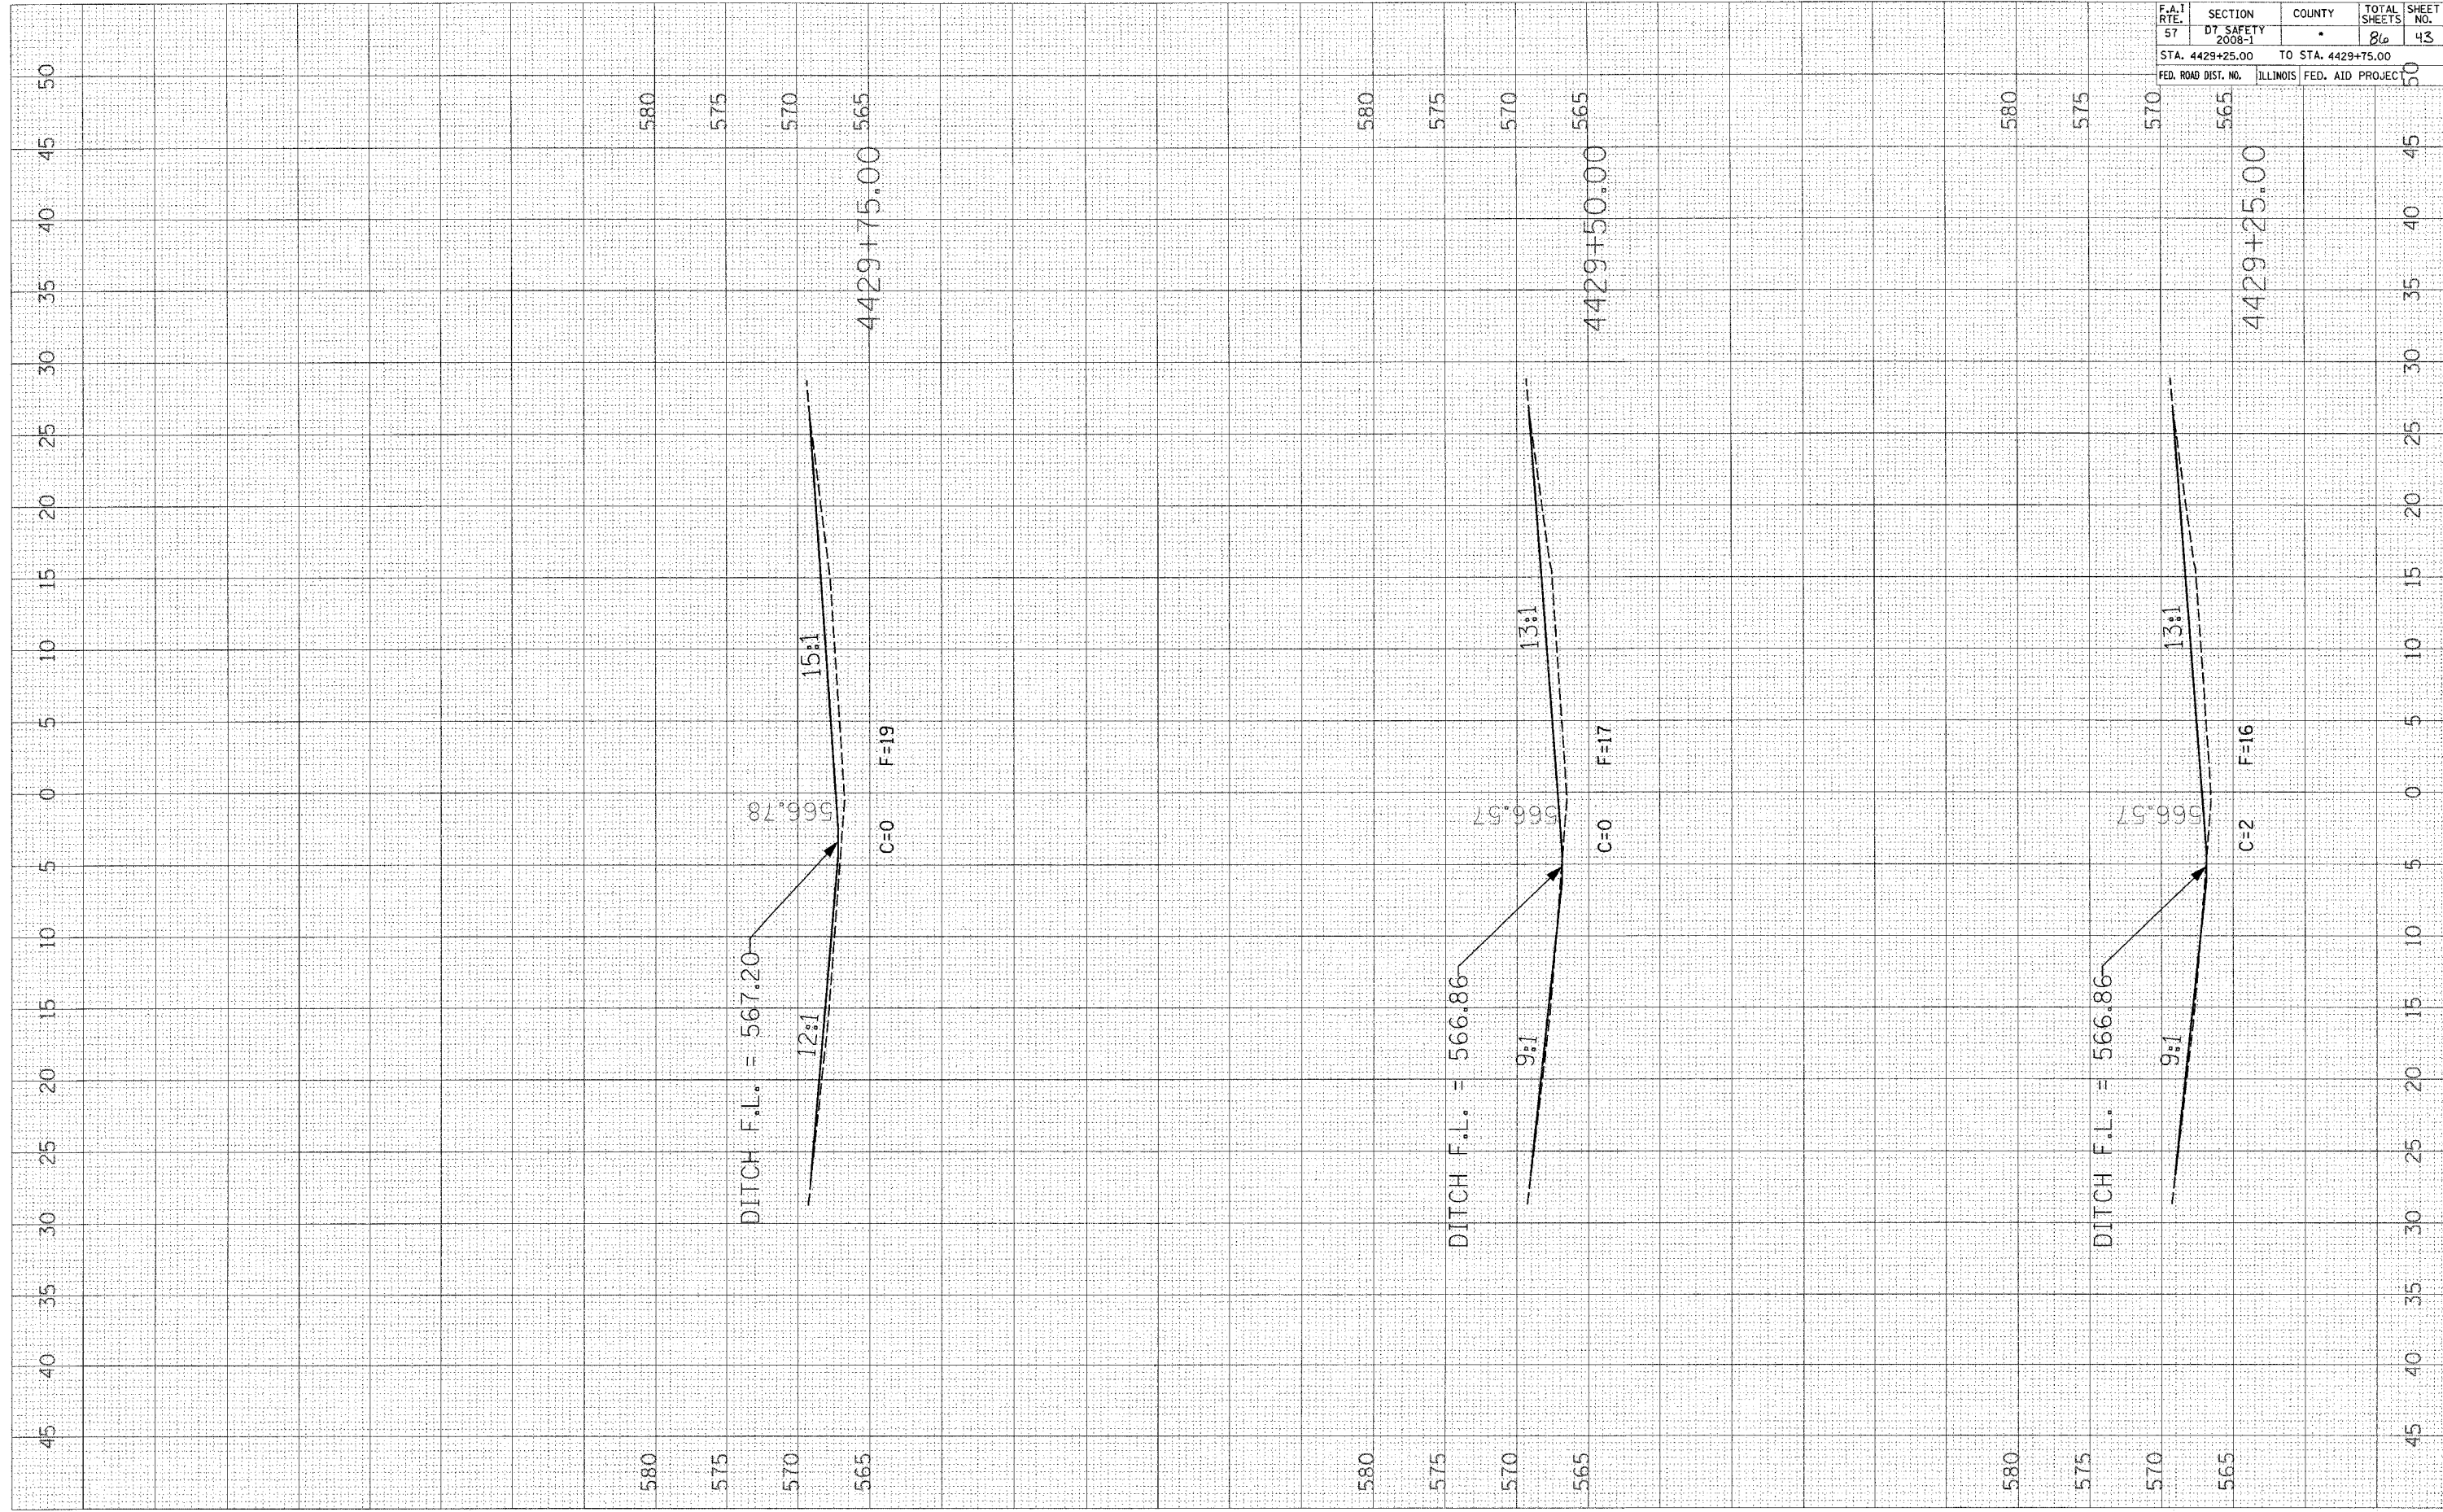

EFFINGHAM, CLAY, AND FAYETTE				
CONTRACT NO. 74248				
F.A.I. RTE.	SECTION	COUNTY	TOTAL SHEETS	SHEET NO.
57	D. SAFETY		86	43
STA. 4429+25.00		TO STA. 4429+75.00		
FED. ROAD DIST. NO.		ILLINOIS FED. AID PROJECT		

SN 025-0043