


PLOT DATE = 10/18/2007  
 FILE NAME = c:\pva\pva\74248\74248.dwg  
 PLOT SCALE = 5/8" = 1' / IN.  
 USER NAME = barmarbu

ORIGINAL SURVEY PLOTTED  
 SURVEY PLOTTED  
 TEMPLATE AREAS CHECKED  
 NO. \_\_\_\_\_

FINAL SURVEY PLOTTED  
 SURVEY PLOTTED  
 TEMPLATE AREAS CHECKED  
 NO. \_\_\_\_\_

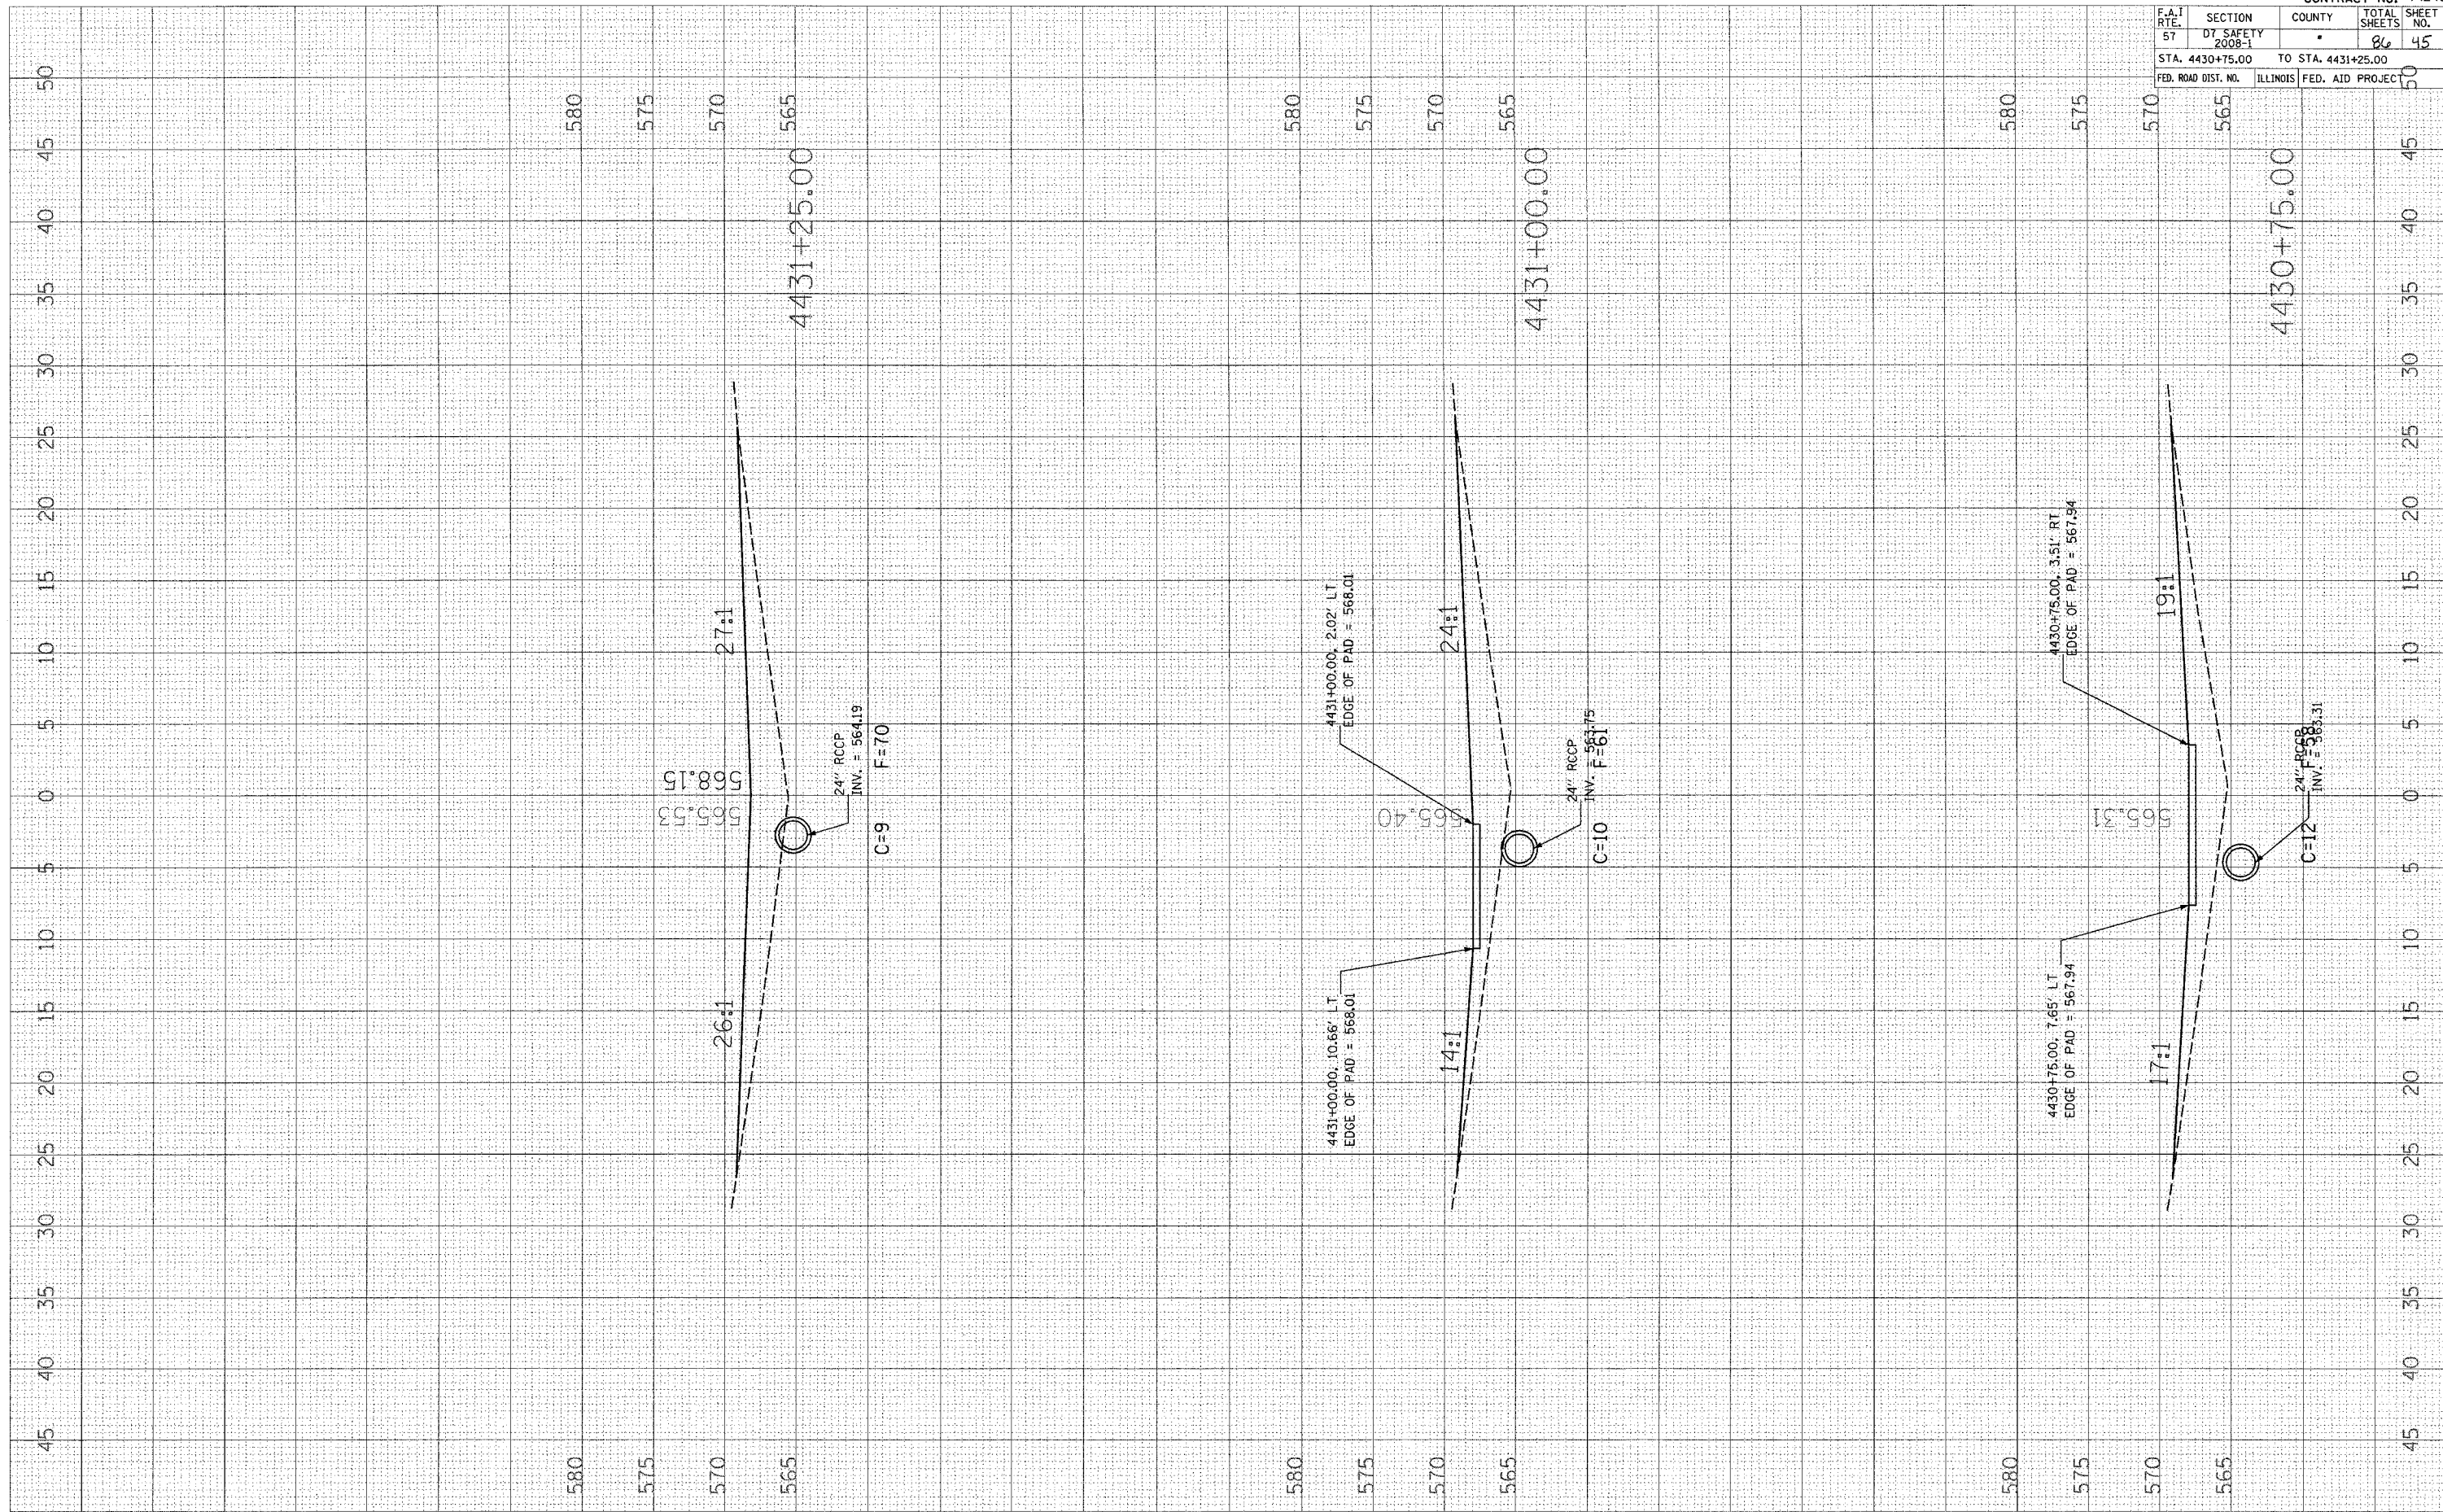

F.A.I. RTE.	SECTION	COUNTY	TOTAL SHEETS	SHEET NO.
57	D7 SAFETY 2008-1		86	45
STA. 4430+75.00		TO STA. 4431+25.00		
FED. ROAD DIST. NO.		ILLINOIS FED. AID PROJECT		

SN 025-0043