


PLOT DATE = 10/19/2007
 FILE NAME = c:\p\projects\44248\44248.dwg
 PLOT SCALE = 5/8" = 1' / IN.
 USER NAME = bbramanuj

ORIGINAL SURVEY
 NUMBERED PLOTTED
 TEMPLATE AREAS CHECKED

FINAL SURVEY
 NUMBERED PLOTTED
 NOTE BOOK AREAS CHECKED

BY: _____ DATE: _____

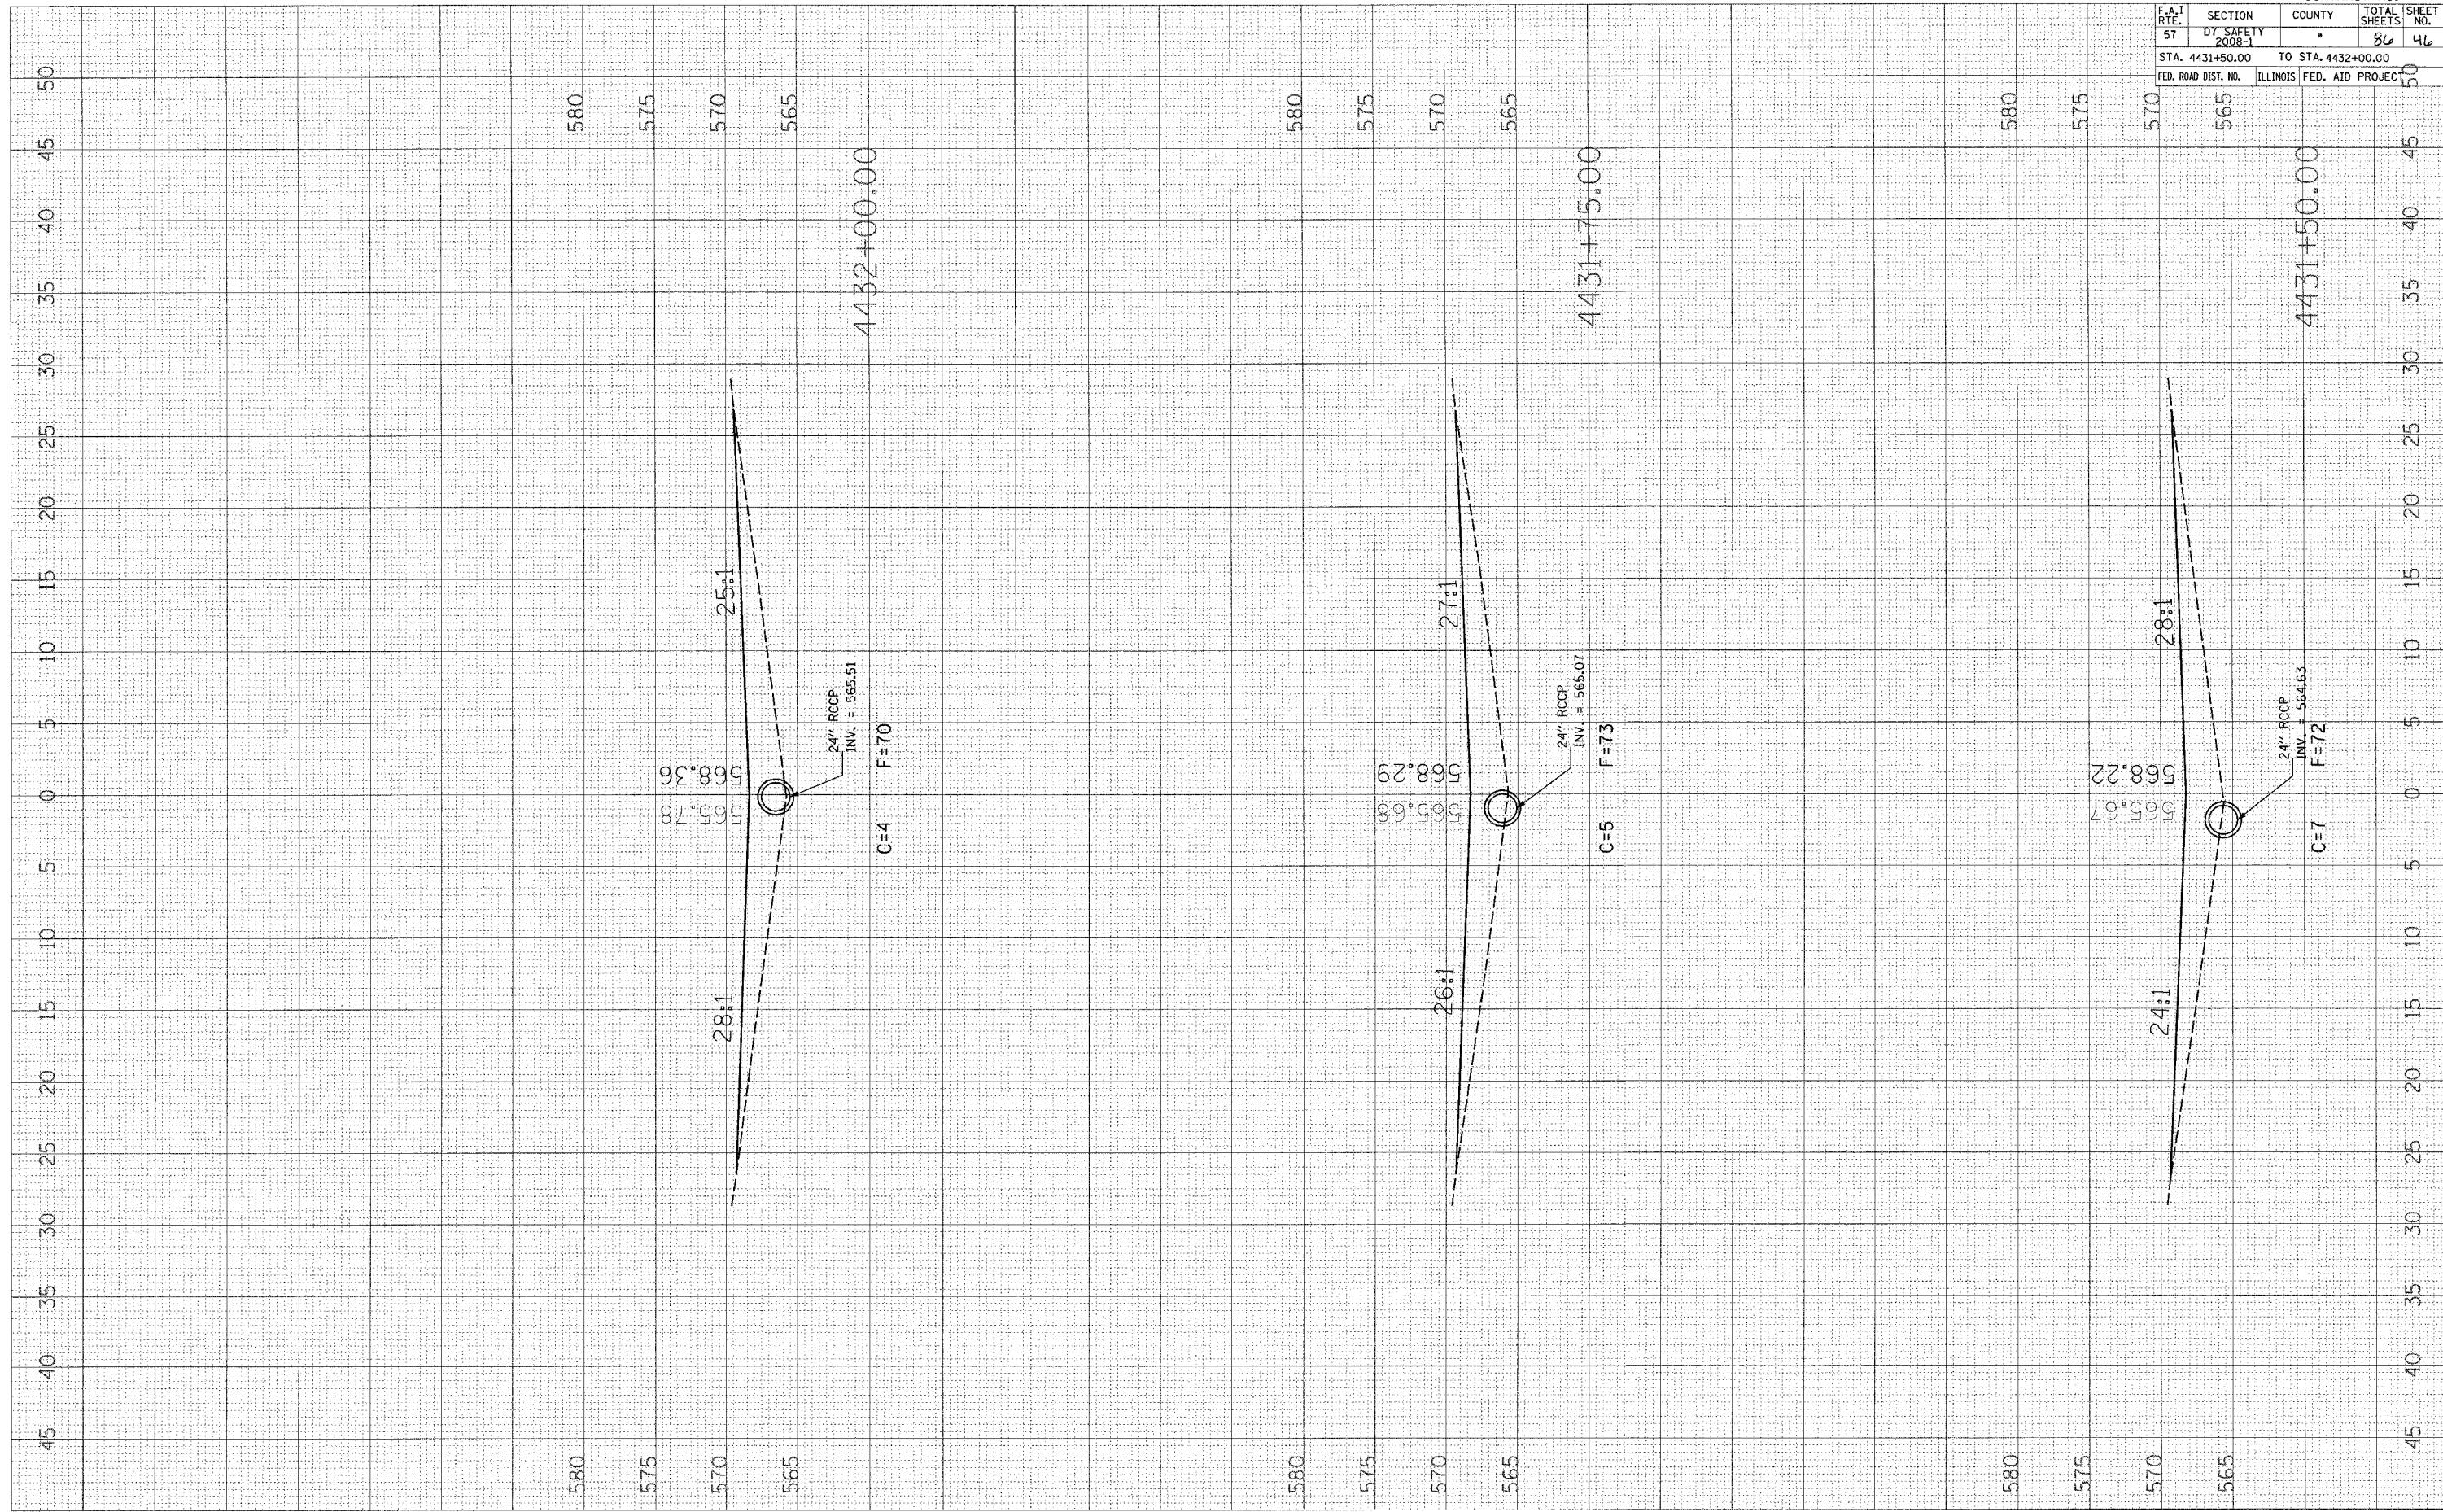

EFFINGHAM, CLAY, AND FAYETTE				
CONTRACT NO. 74248				
F.A.I. RTE.	SECTION	COUNTY	TOTAL SHEETS	SHEET NO.
57	D7 SAFETY 2008-1		86	46
STA. 4431+50.00		TO STA. 4432+00.00		
FED. ROAD DIST. NO.		ILLINOIS FED. AID PROJECT		