
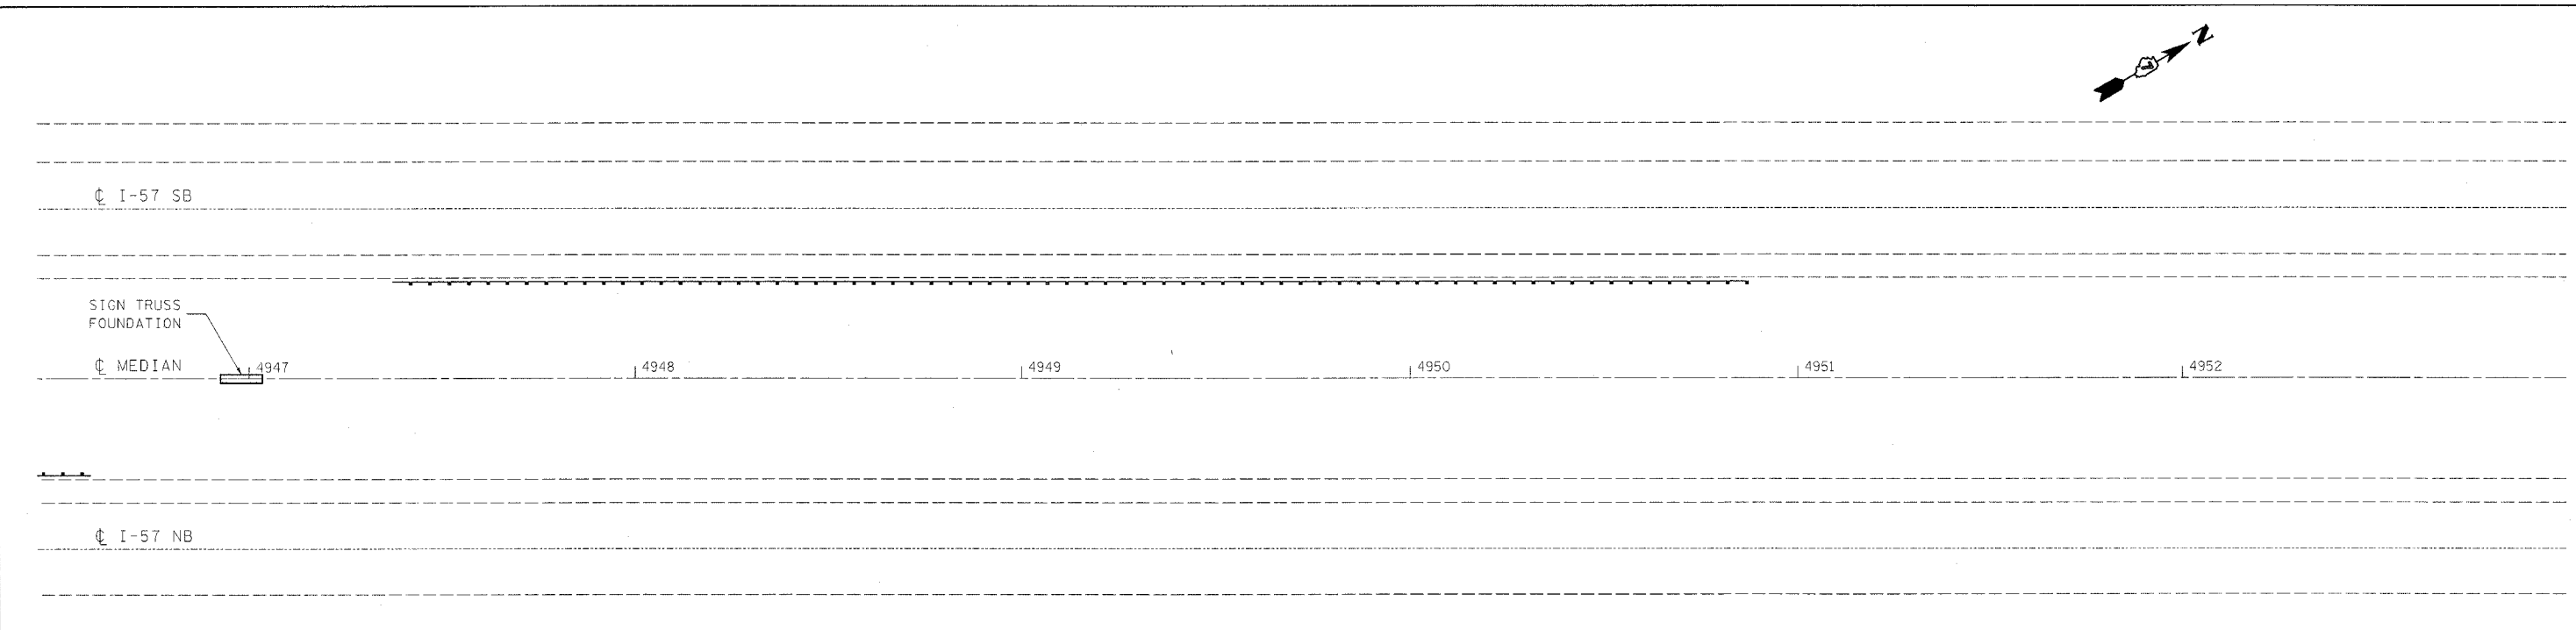


F.A.I. RTE.	SECTION	COUNTY	TOTAL SHEETS	SHEET NO.
57	*	**	86	49
STA. 4941+00		TO STA. 4952+00		
FED. ROAD DIST. NO.	ILLINOIS	FED. AID PROJECT		

- D7 SAFETY 2008-1
- \*\* EFFINGHAM, CLAY, AND FAYETTE

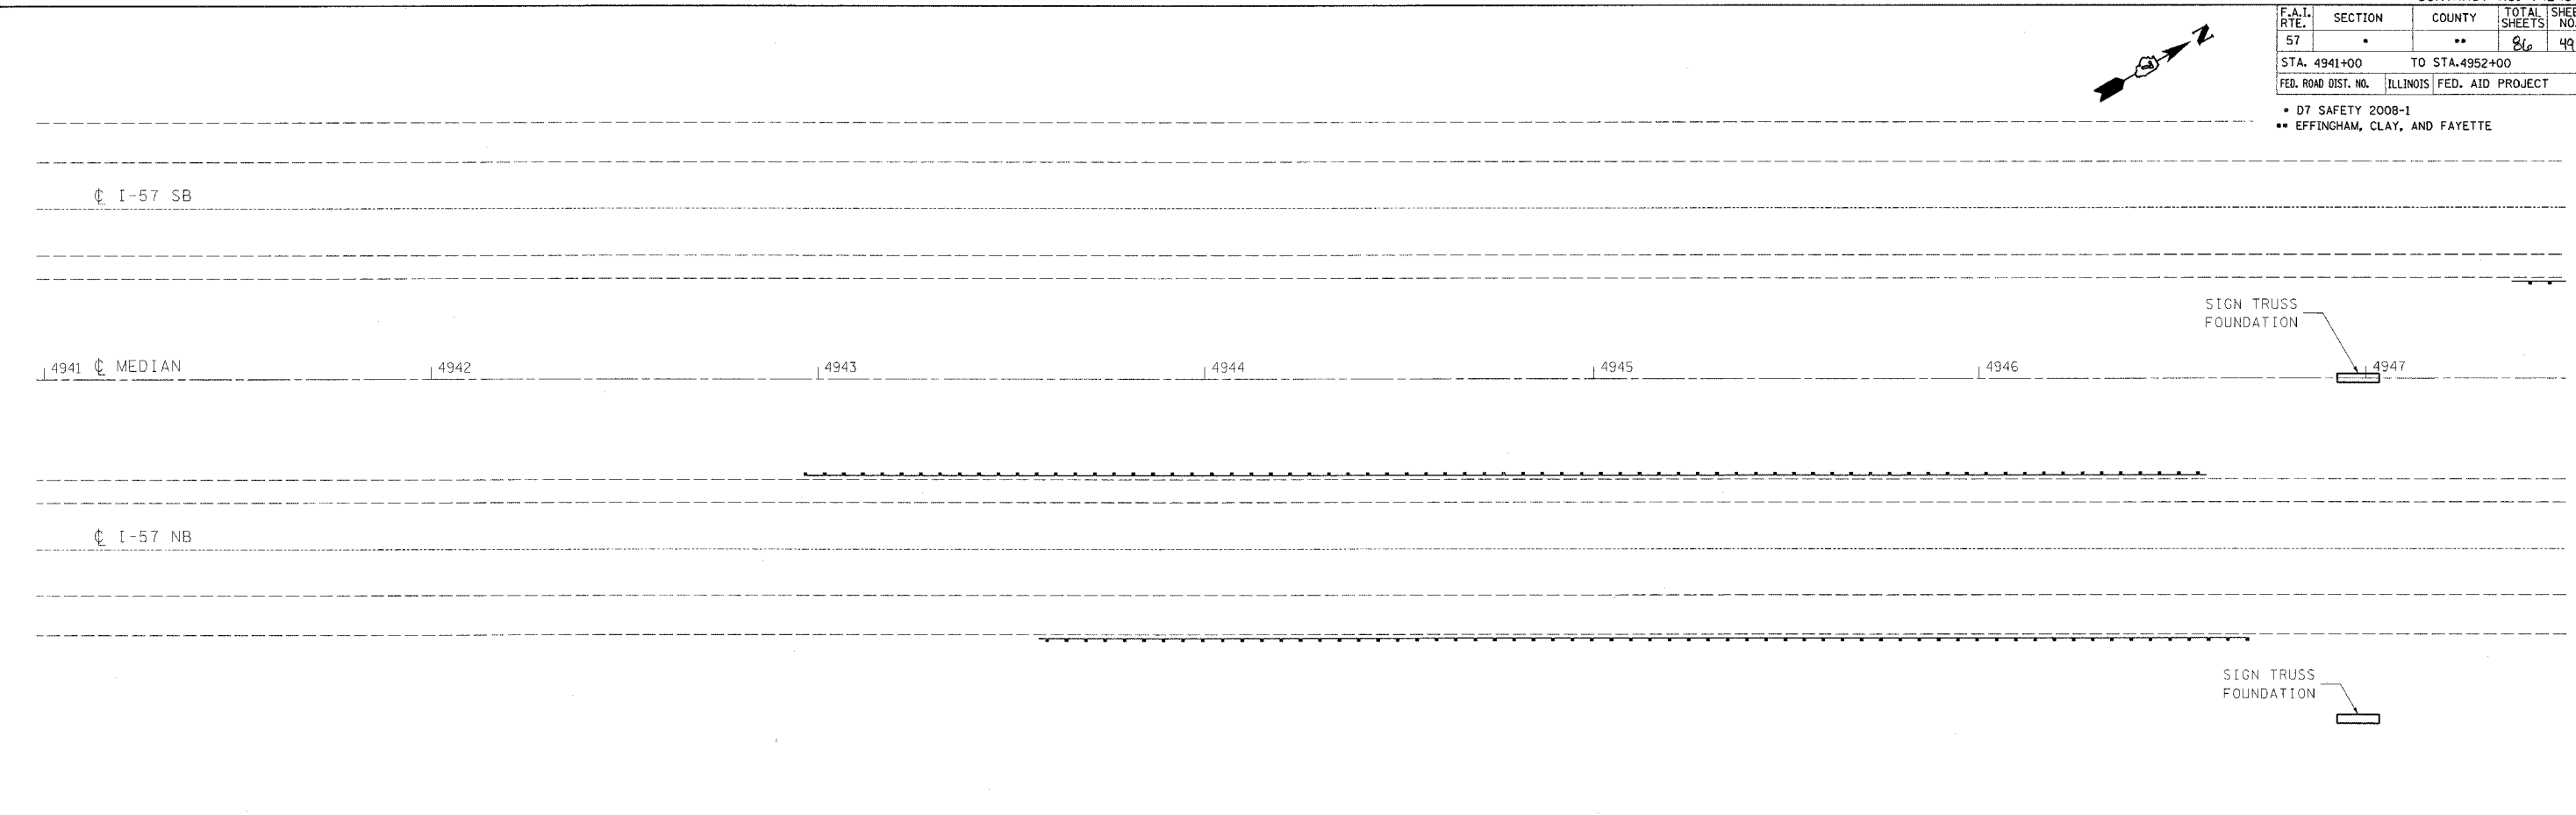

PLOT DATE = #DATE#  
 FILE NAME = #FILE#  
 PLOT SCALE = #SCALE#  
 USER NAME = #USER#

REVISIONS	
NAME	DATE

ILLINOIS DEPARTMENT OF TRANSPORTATION  
**SIGN TRUSS**  
**7S0251057R156.3**  
**M.P. 157.30**  
**STA 4946 + 98**

SCALE: VERT. \_\_\_\_\_  
 HORIZ. \_\_\_\_\_  
 DATE \_\_\_\_\_

DRAWN BY \_\_\_\_\_  
 CHECKED BY \_\_\_\_\_