


PLOT DATE = @DATE*
 PLOT SCALE = @SCALE*
 USER NAME = @USER*

ORIGINAL SURVEY SURVEYED SURVEYED SURVEYED
 SURVEY PLOTTED PLOTTED PLOTTED PLOTTED
 NOTE BOOK TEMPLATE TEMPLATE TEMPLATE TEMPLATE
 NO. AREAS CHECKED AREAS CHECKED AREAS CHECKED AREAS CHECKED

BY DATE
 BY DATE

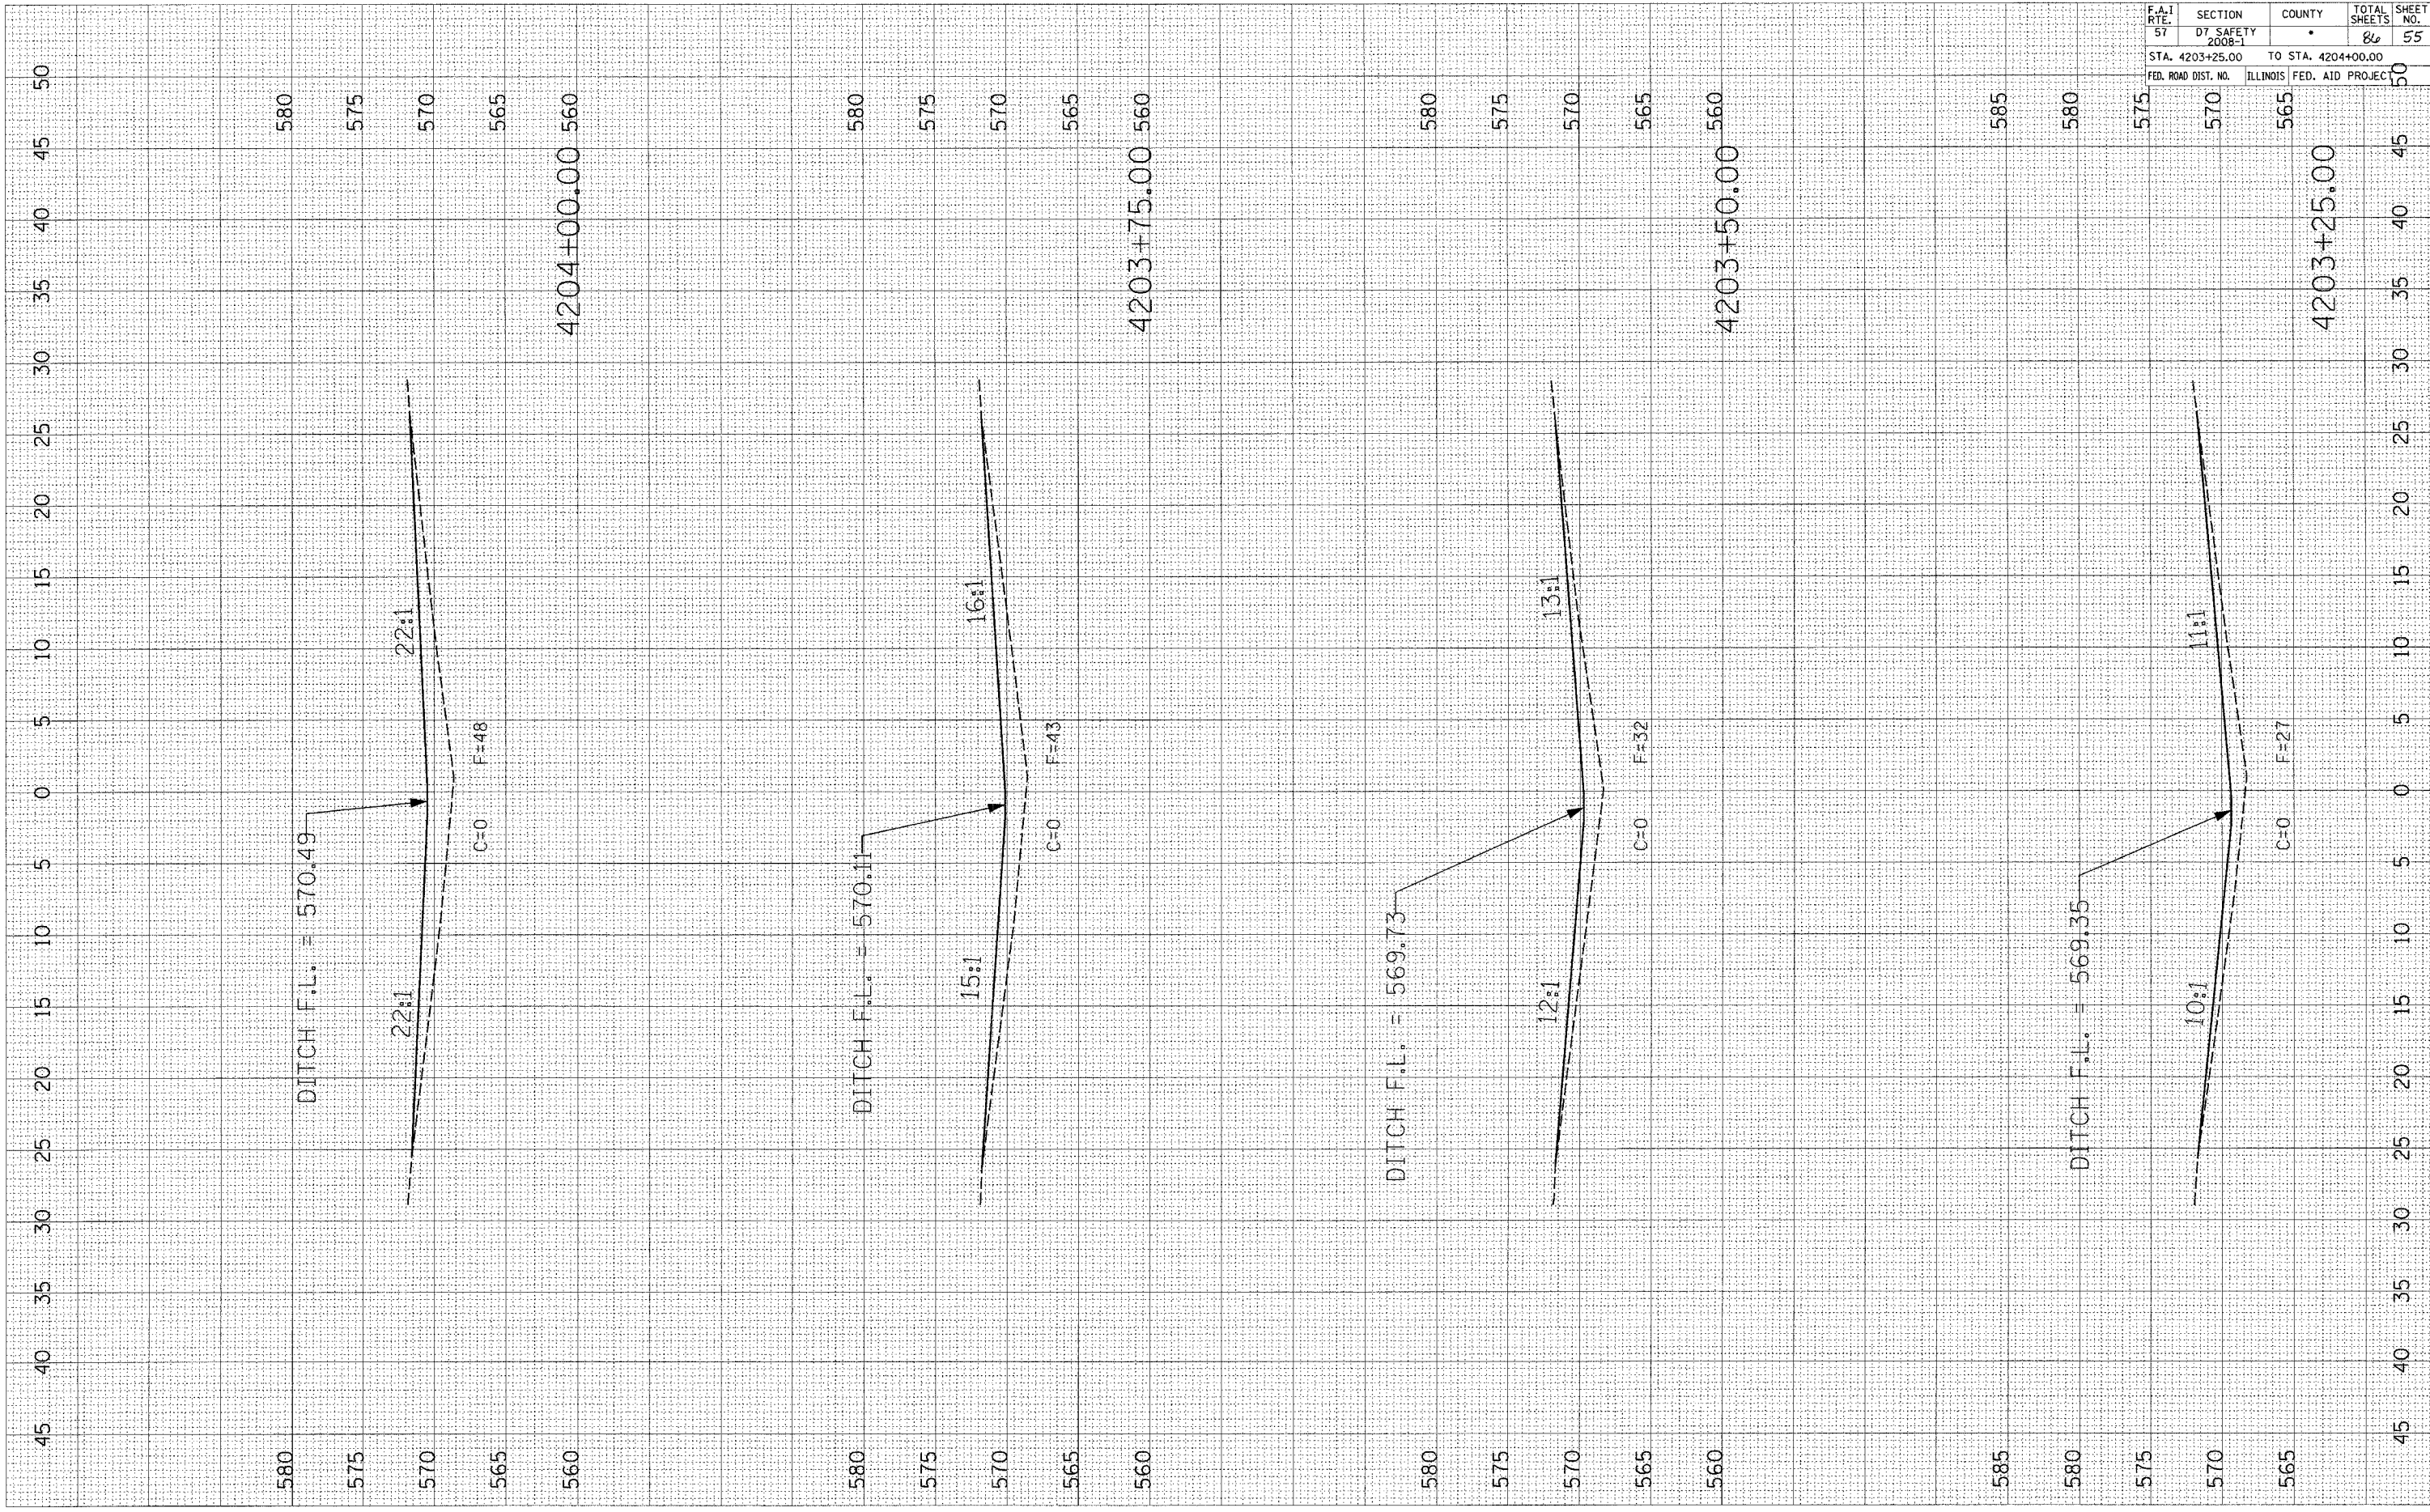

F.A.I. RTE.	SECTION	COUNTY	TOTAL SHEETS	SHEET NO.
57	D7 SAFETY 2008-1		86	55
STA. 4203+25.00		TO STA. 4204+00.00		
FED. ROAD DIST. NO.		ILLINOIS FED. AID PROJECT		