


CONTRACT NO. 74248				
F.A.I. RTE.	SECTION	COUNTY	TOTAL SHEETS	SHEET NO.
57	*	**	86	62
STA. 3198+00		TO STA. 3204+00		
FED. ROAD DIST. NO.		ILLINOIS FED. AID PROJECT		
<ul style="list-style-type: none"> • D7 SAFETY 2008-1 • EFFINGHAM, CLAY, AND FAYETTE 				

DATE	BY
DATE	BY
DATE	BY

DATE	BY
DATE	BY
DATE	BY

PLOT DATE = DATE
 FILE NAME = FILE#
 PLOT SCALE = #SCALE
 USER NAME = USER#

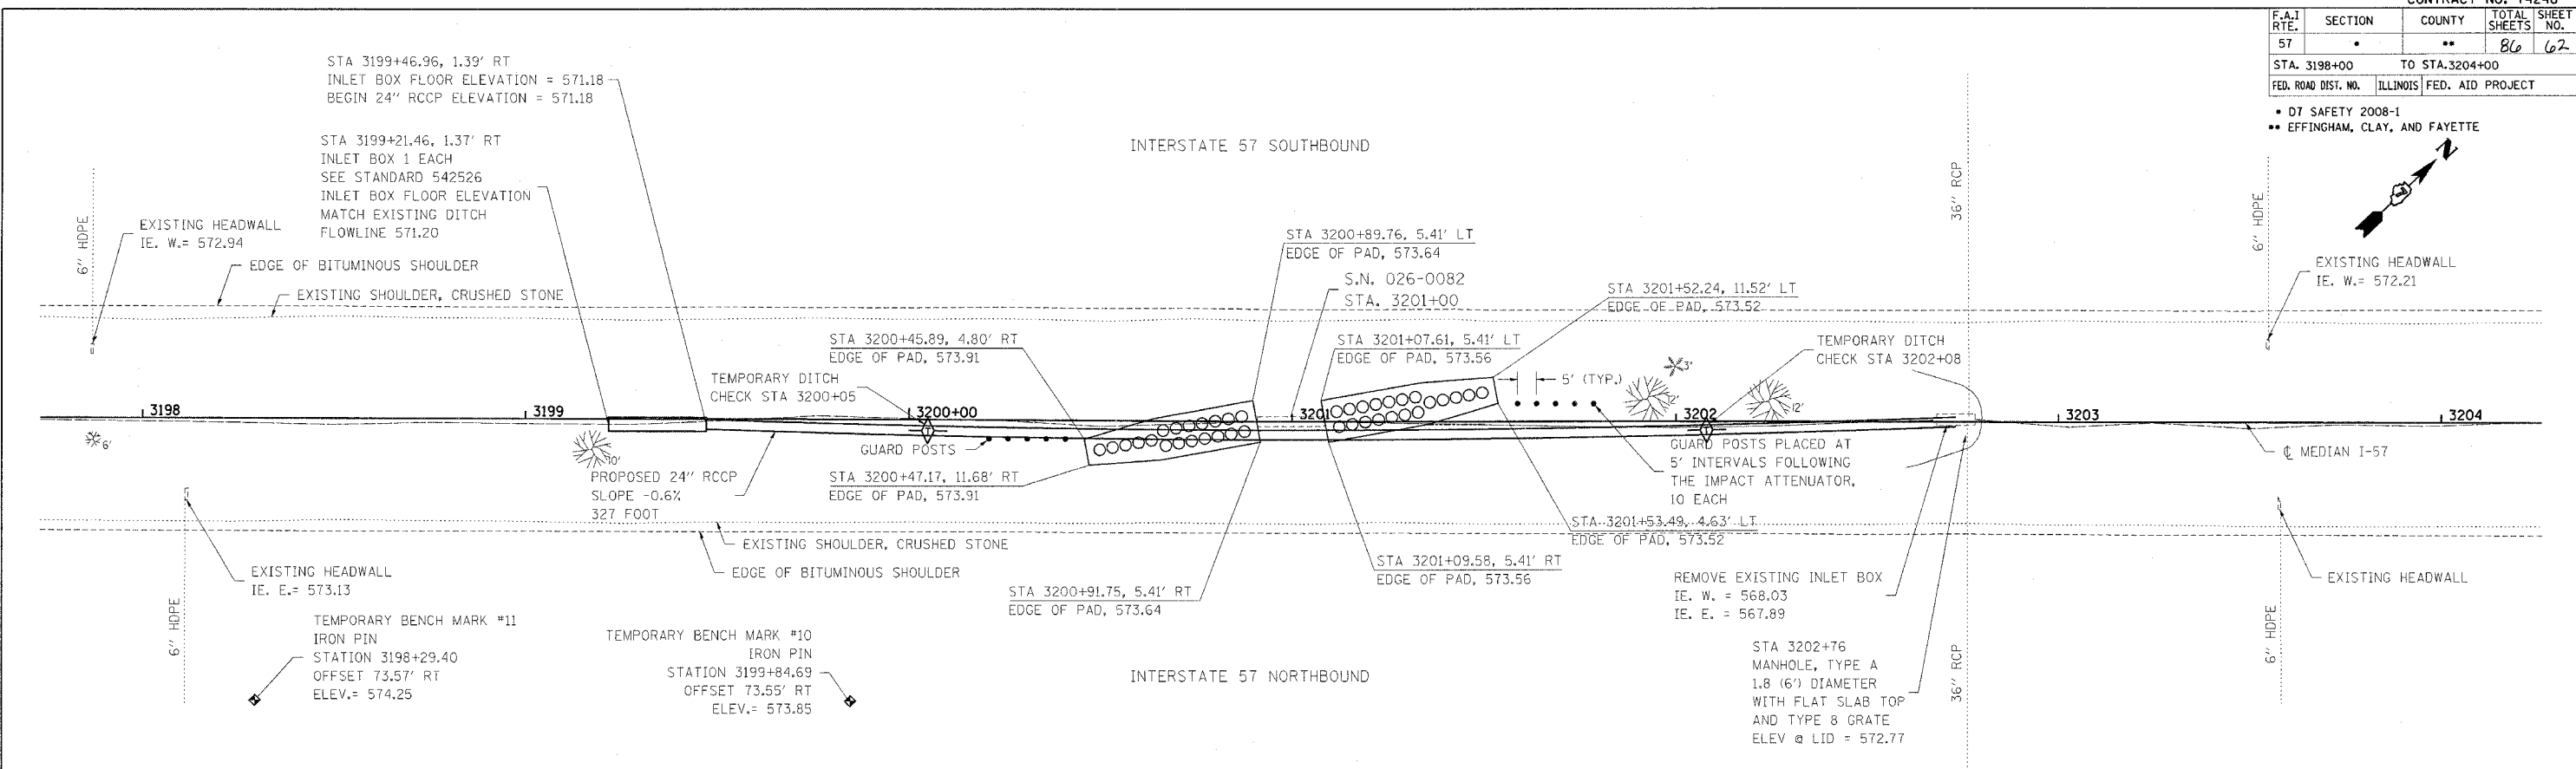

LOCATION 8

