


PLOT DATE = 10/19/2007
 FILE NAME = c:\projects\74248\va002\ht-74248\p001.dwg
 PLOT SCALE = 5.0000 / IN.
 USER NAME = bturner@j

ORIGINAL SURVEY NO.	DATE
COPIES PLOTTED	BY
TEMPLATE	
AREAS CHECKED	

FINAL SURVEY NO.	DATE
COPIES PLOTTED	BY
TEMPLATE	
AREAS CHECKED	

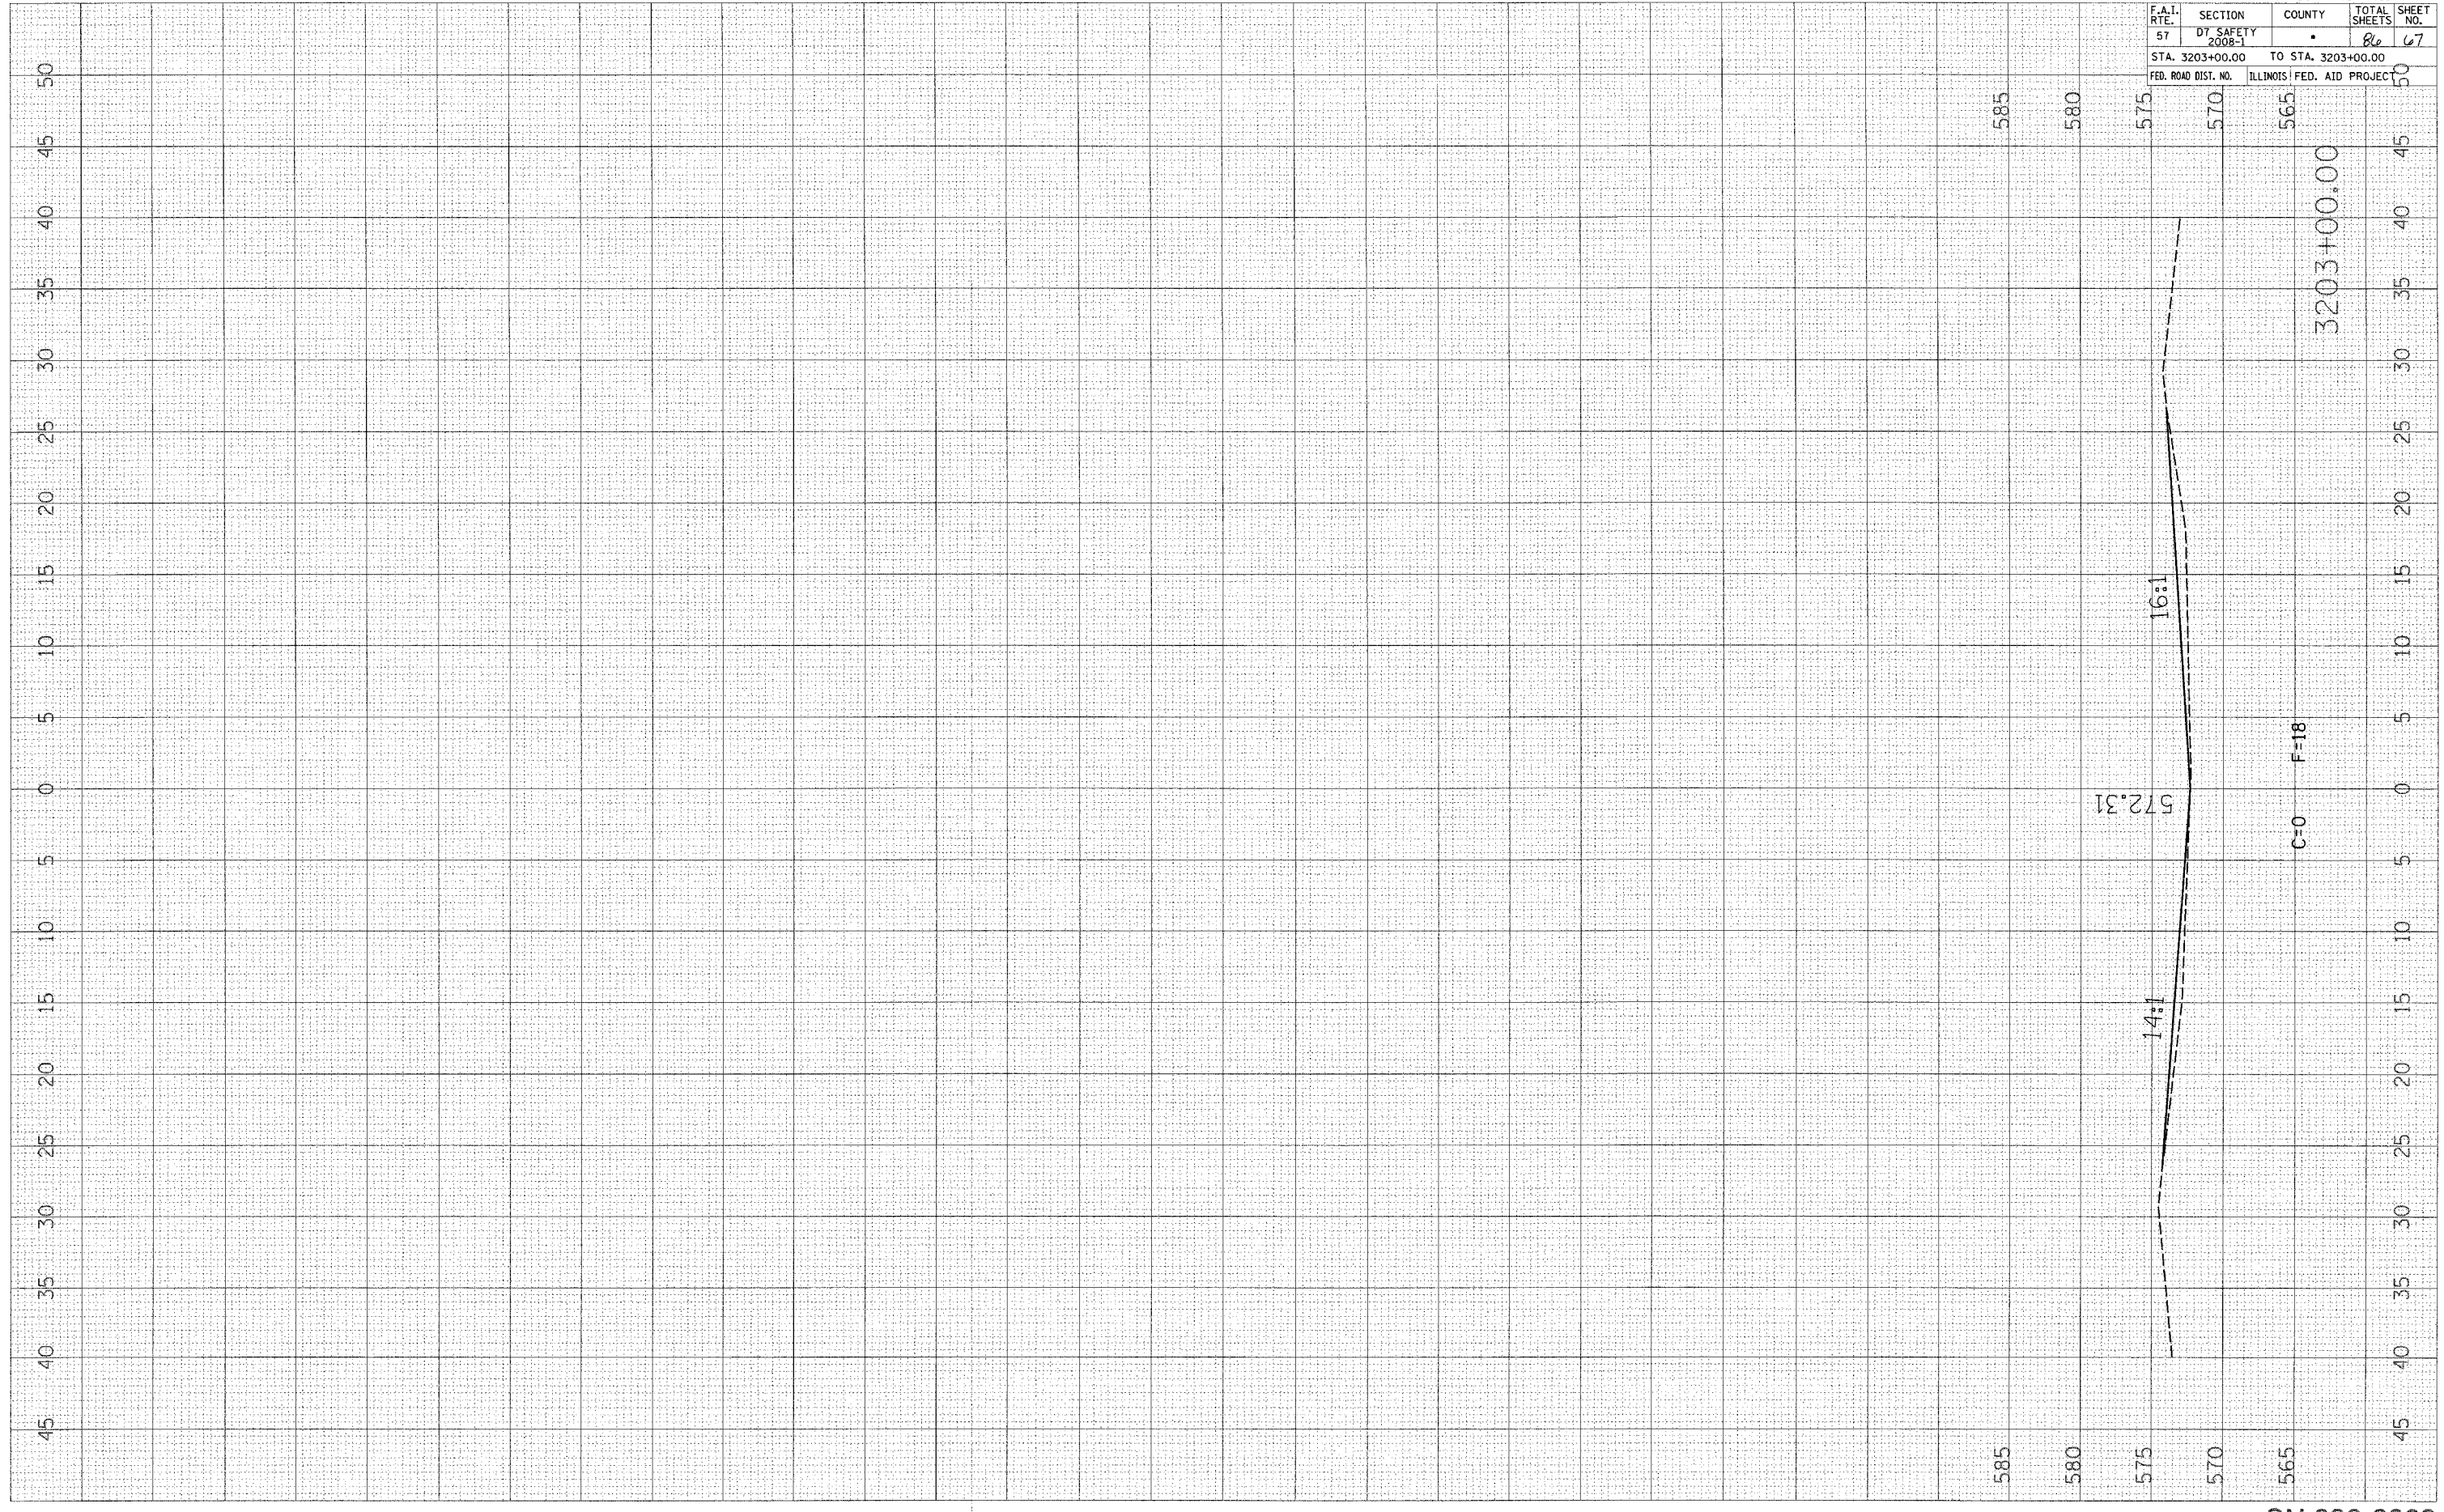

EFFINGHAM, CLAY, AND FAYETTE				
CONTRACT NO. 74248				
F.A.I. RTE.	SECTION	COUNTY	TOTAL SHEETS	SHEET NO.
57	DT SAFETY 2008-1		86	67
STA. 3203+00.00		TO STA. 3203+00.00		
FED. ROAD DIST. NO.		ILLINOIS FED. AID PROJECT		