
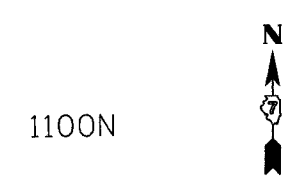


F.A.I. RTE.	SECTION	COUNTY	TOTAL SHEETS	SHEET NO.
57	*	**	86	68

STA. TO STA.
 FED. ROAD DIST. NO. ILLINOIS FED. AID PROJECT

- * D7 SAFETY 2008-1
- ** EFFINGHAM, CLAY, AND FAYETTE

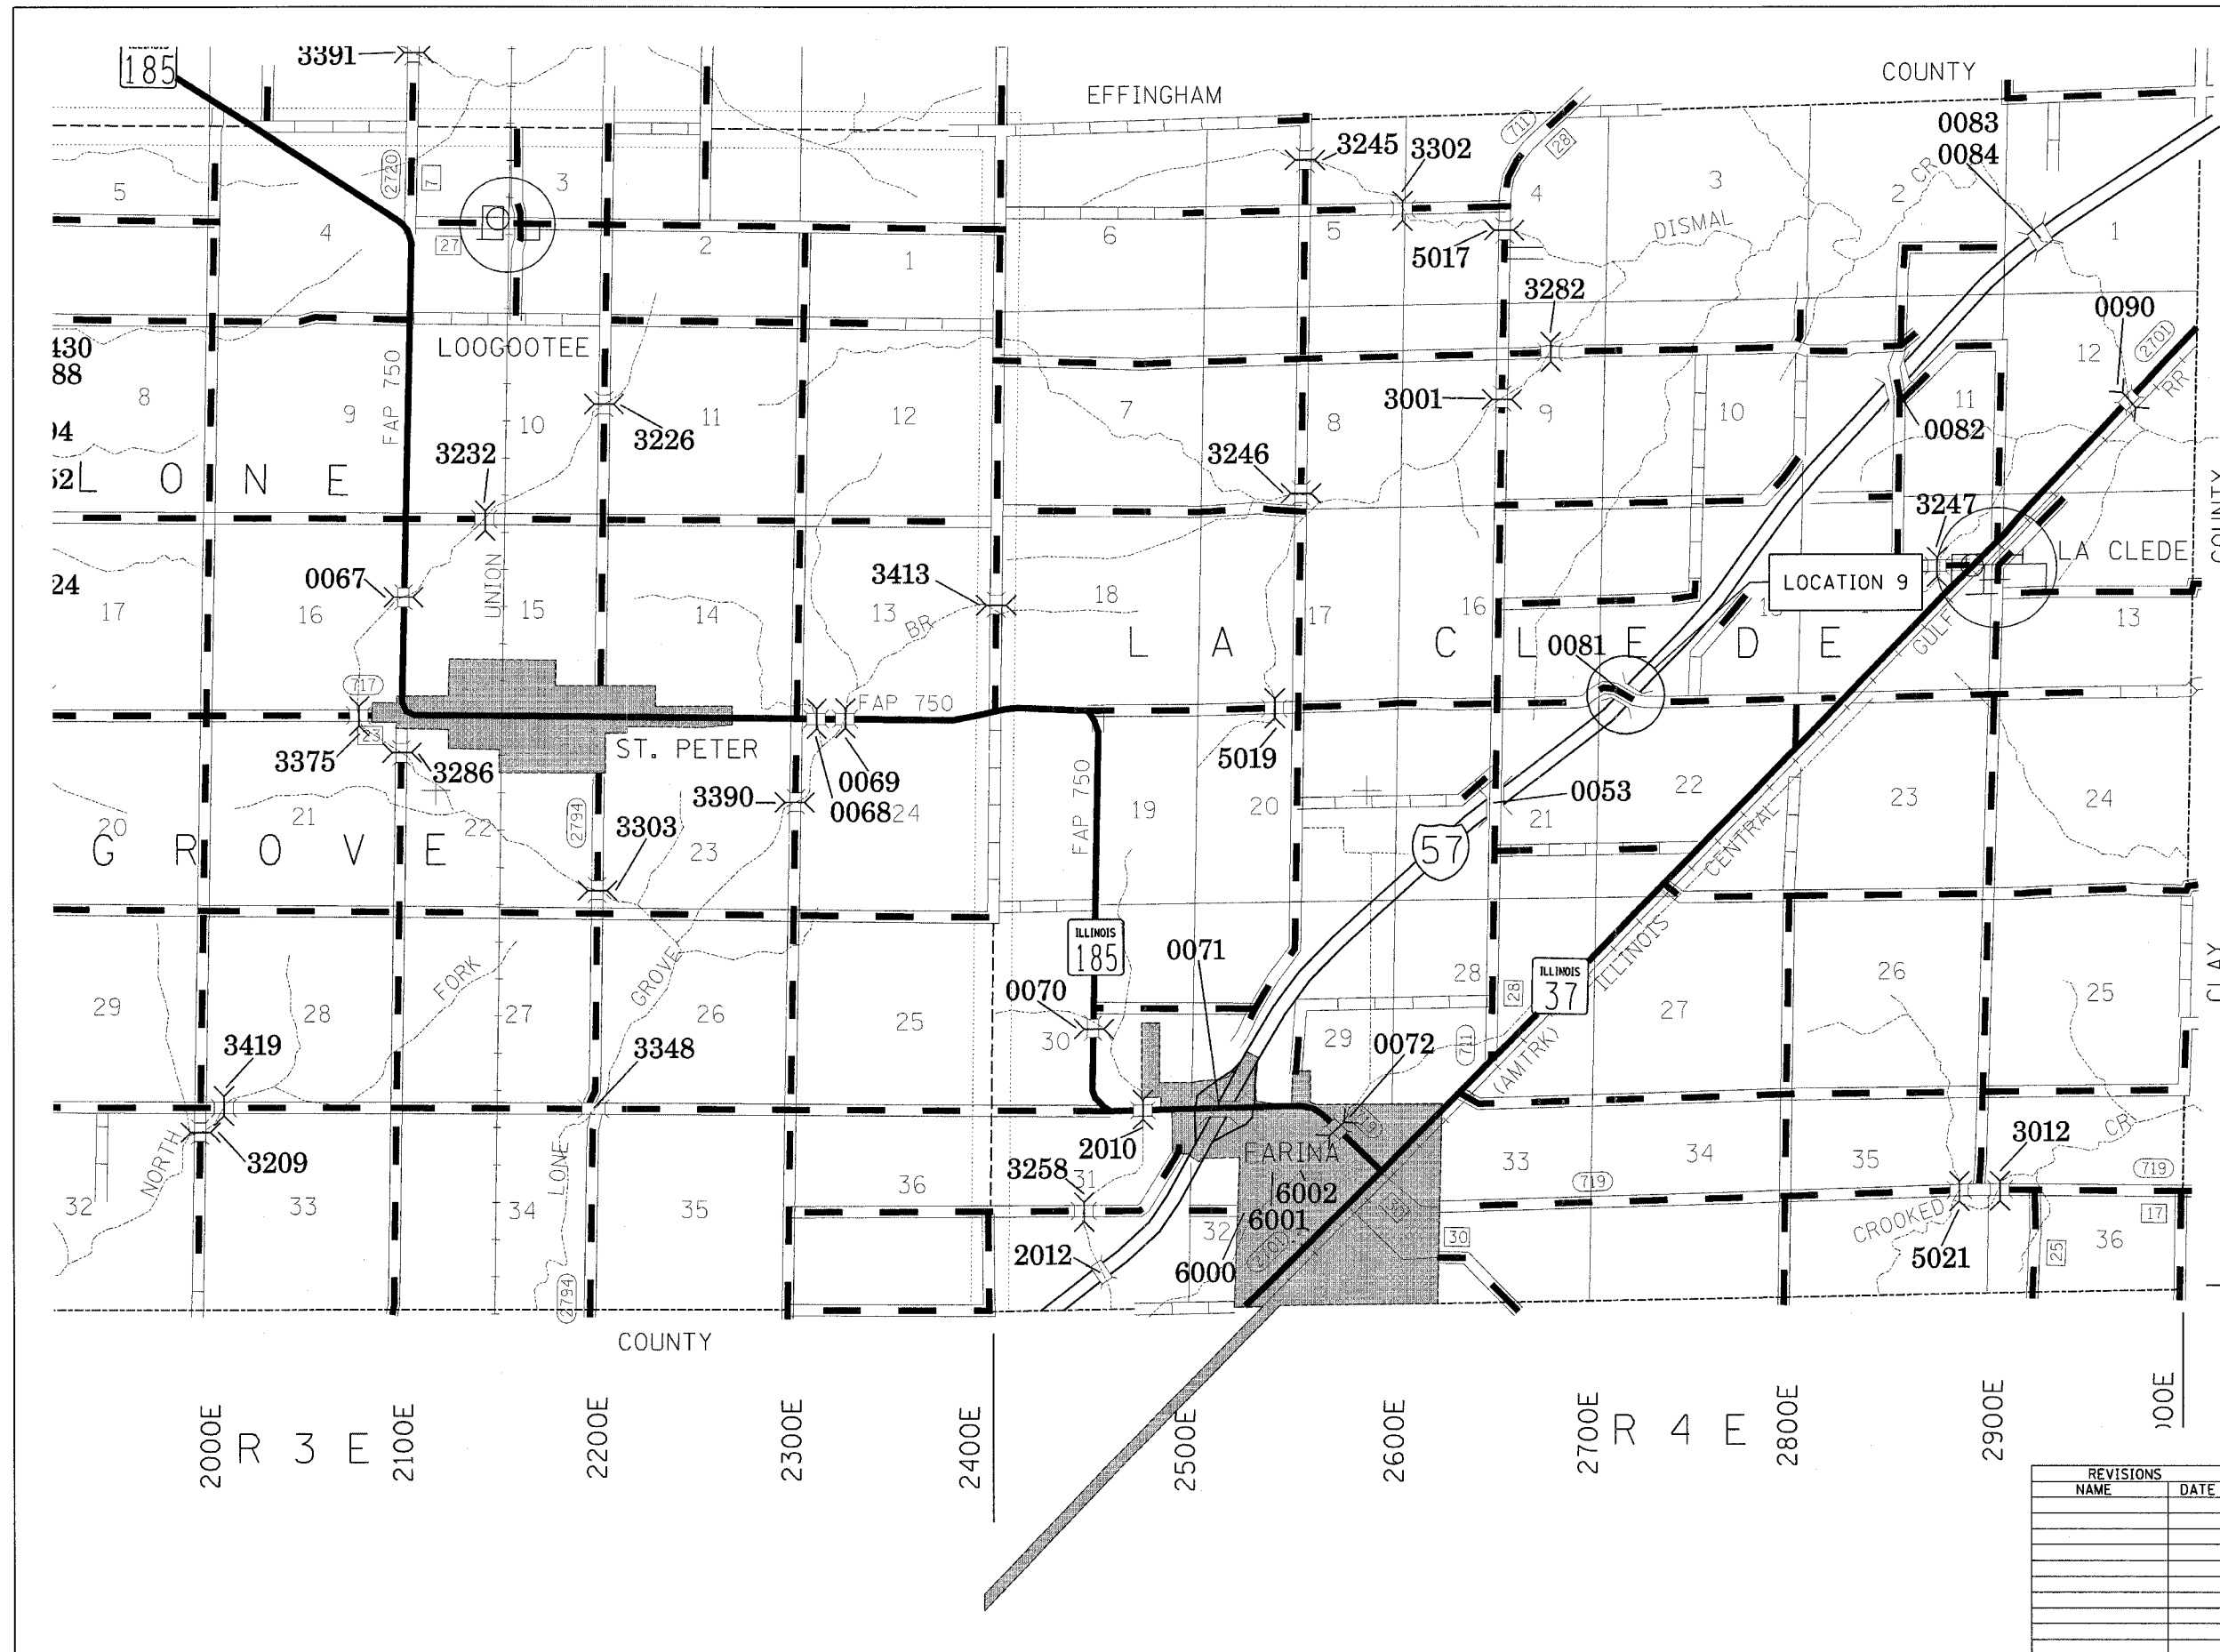

1100N
 1000N
 900N
 800N
 700N
 600N

2000E R 3 E 2100E 2200E 2300E 2400E 2500E 2600E 2700E R 4 E 2800E 2900E 3000E

REVISIONS	
NAME	DATE

ILLINOIS DEPARTMENT OF TRANSPORTATION

LOCATION 9
S.N. 026-0081

SCALE: VERT. HORIZ.
 DATE DRAWN BY CHECKED BY

PLOT DATE = 10/24/2007
 FILE NAME = #FILE#
 PLOT SCALE = #SCALE#
 USER NAME = #USER#