


PLOT DATE = 10/19/2007
 FILE NAME = c:\p\p\meta\1248\081\1248.dwg
 USER NAME = bbarney

ORIGINAL SURVEY
 SURVEY PLOTTED
 TEMPLATE
 NO. AS CHECKED
 NO. AREAS CHECKED

FINAL SURVEY
 SURVEY PLOTTED
 NOTE BOOK
 NO. AREAS CHECKED

BY: _____ DATE: _____

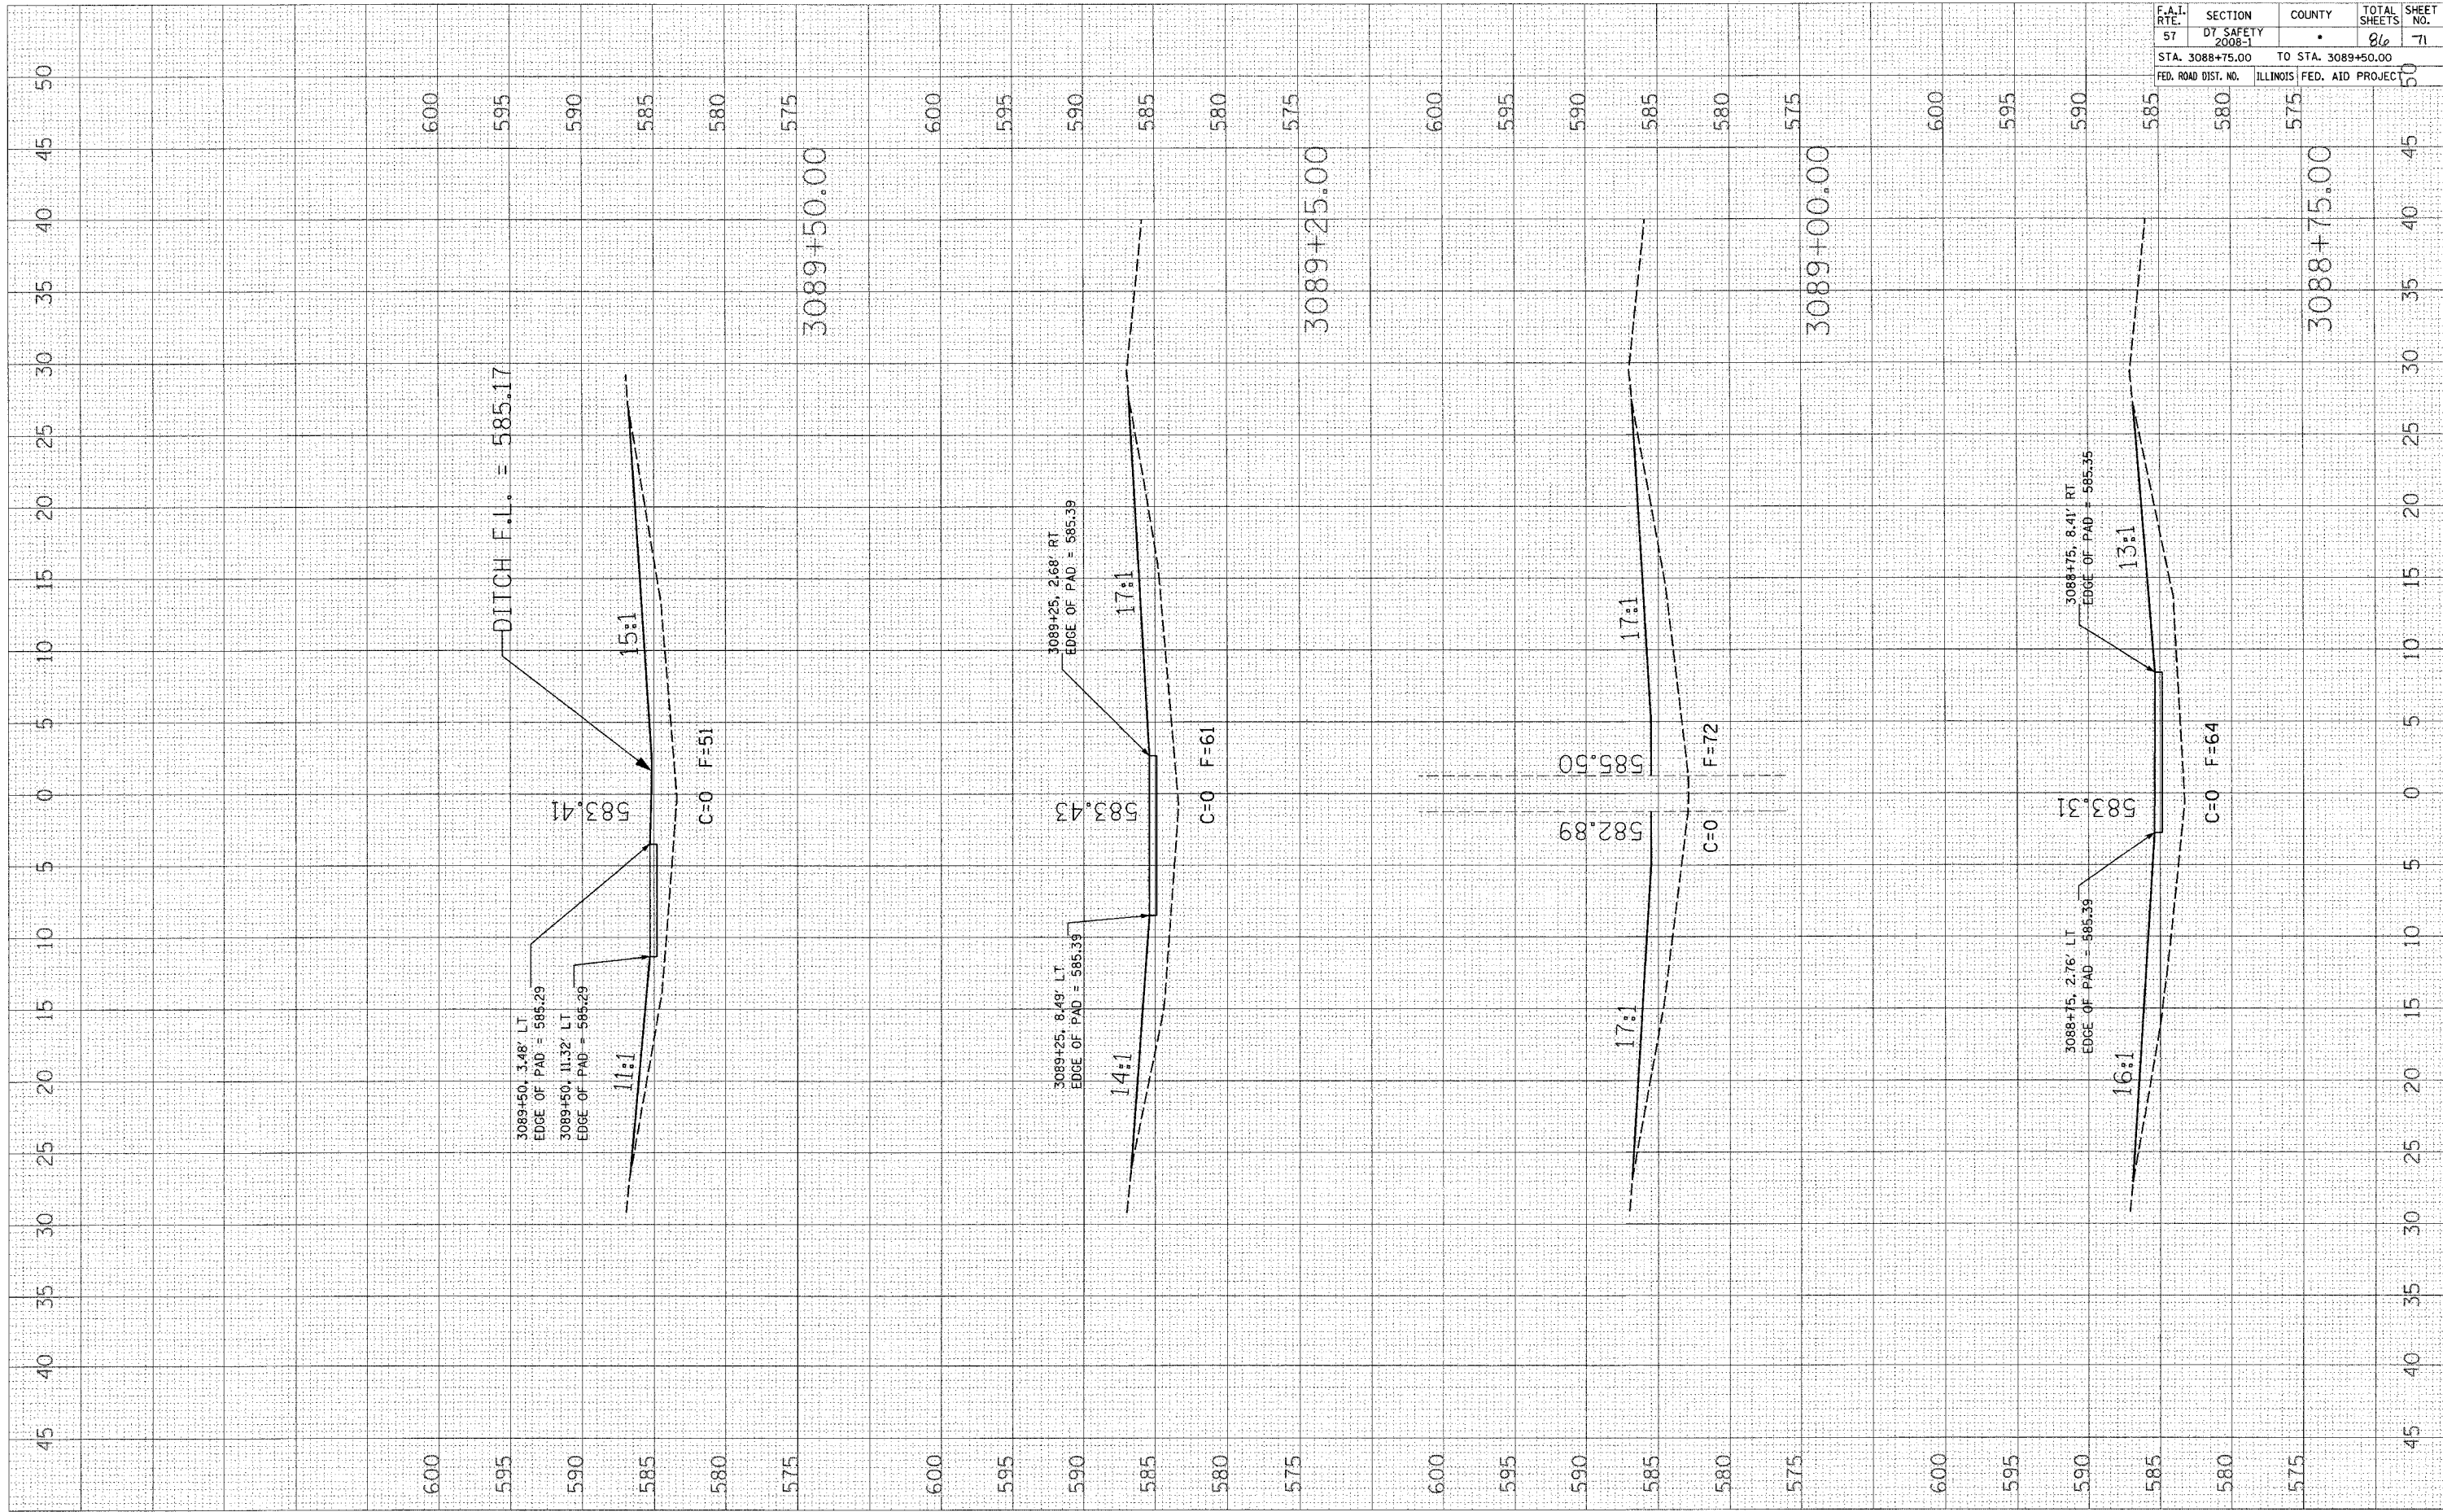

F.A.I. RTE.	SECTION	COUNTY	TOTAL SHEETS	SHEET NO.
57	D7 SAFETY 2008-1		86	71
STA. 3088+75.00		TO STA. 3089+50.00		
FED. ROAD DIST. NO.		ILLINOIS FED. AID PROJECT		