


F.A.I. RTE.	SECTION	COUNTY	TOTAL SHEETS	SHEET NO.
57	.	**	86	74
STA.		TO STA.		
FED. ROAD DIST. NO.		ILLINOIS FED. AID PROJECT		

- \* D7 SAFETY 2008-1
- \*\* EFFINGHAM, CLAY, AND FAYETTE

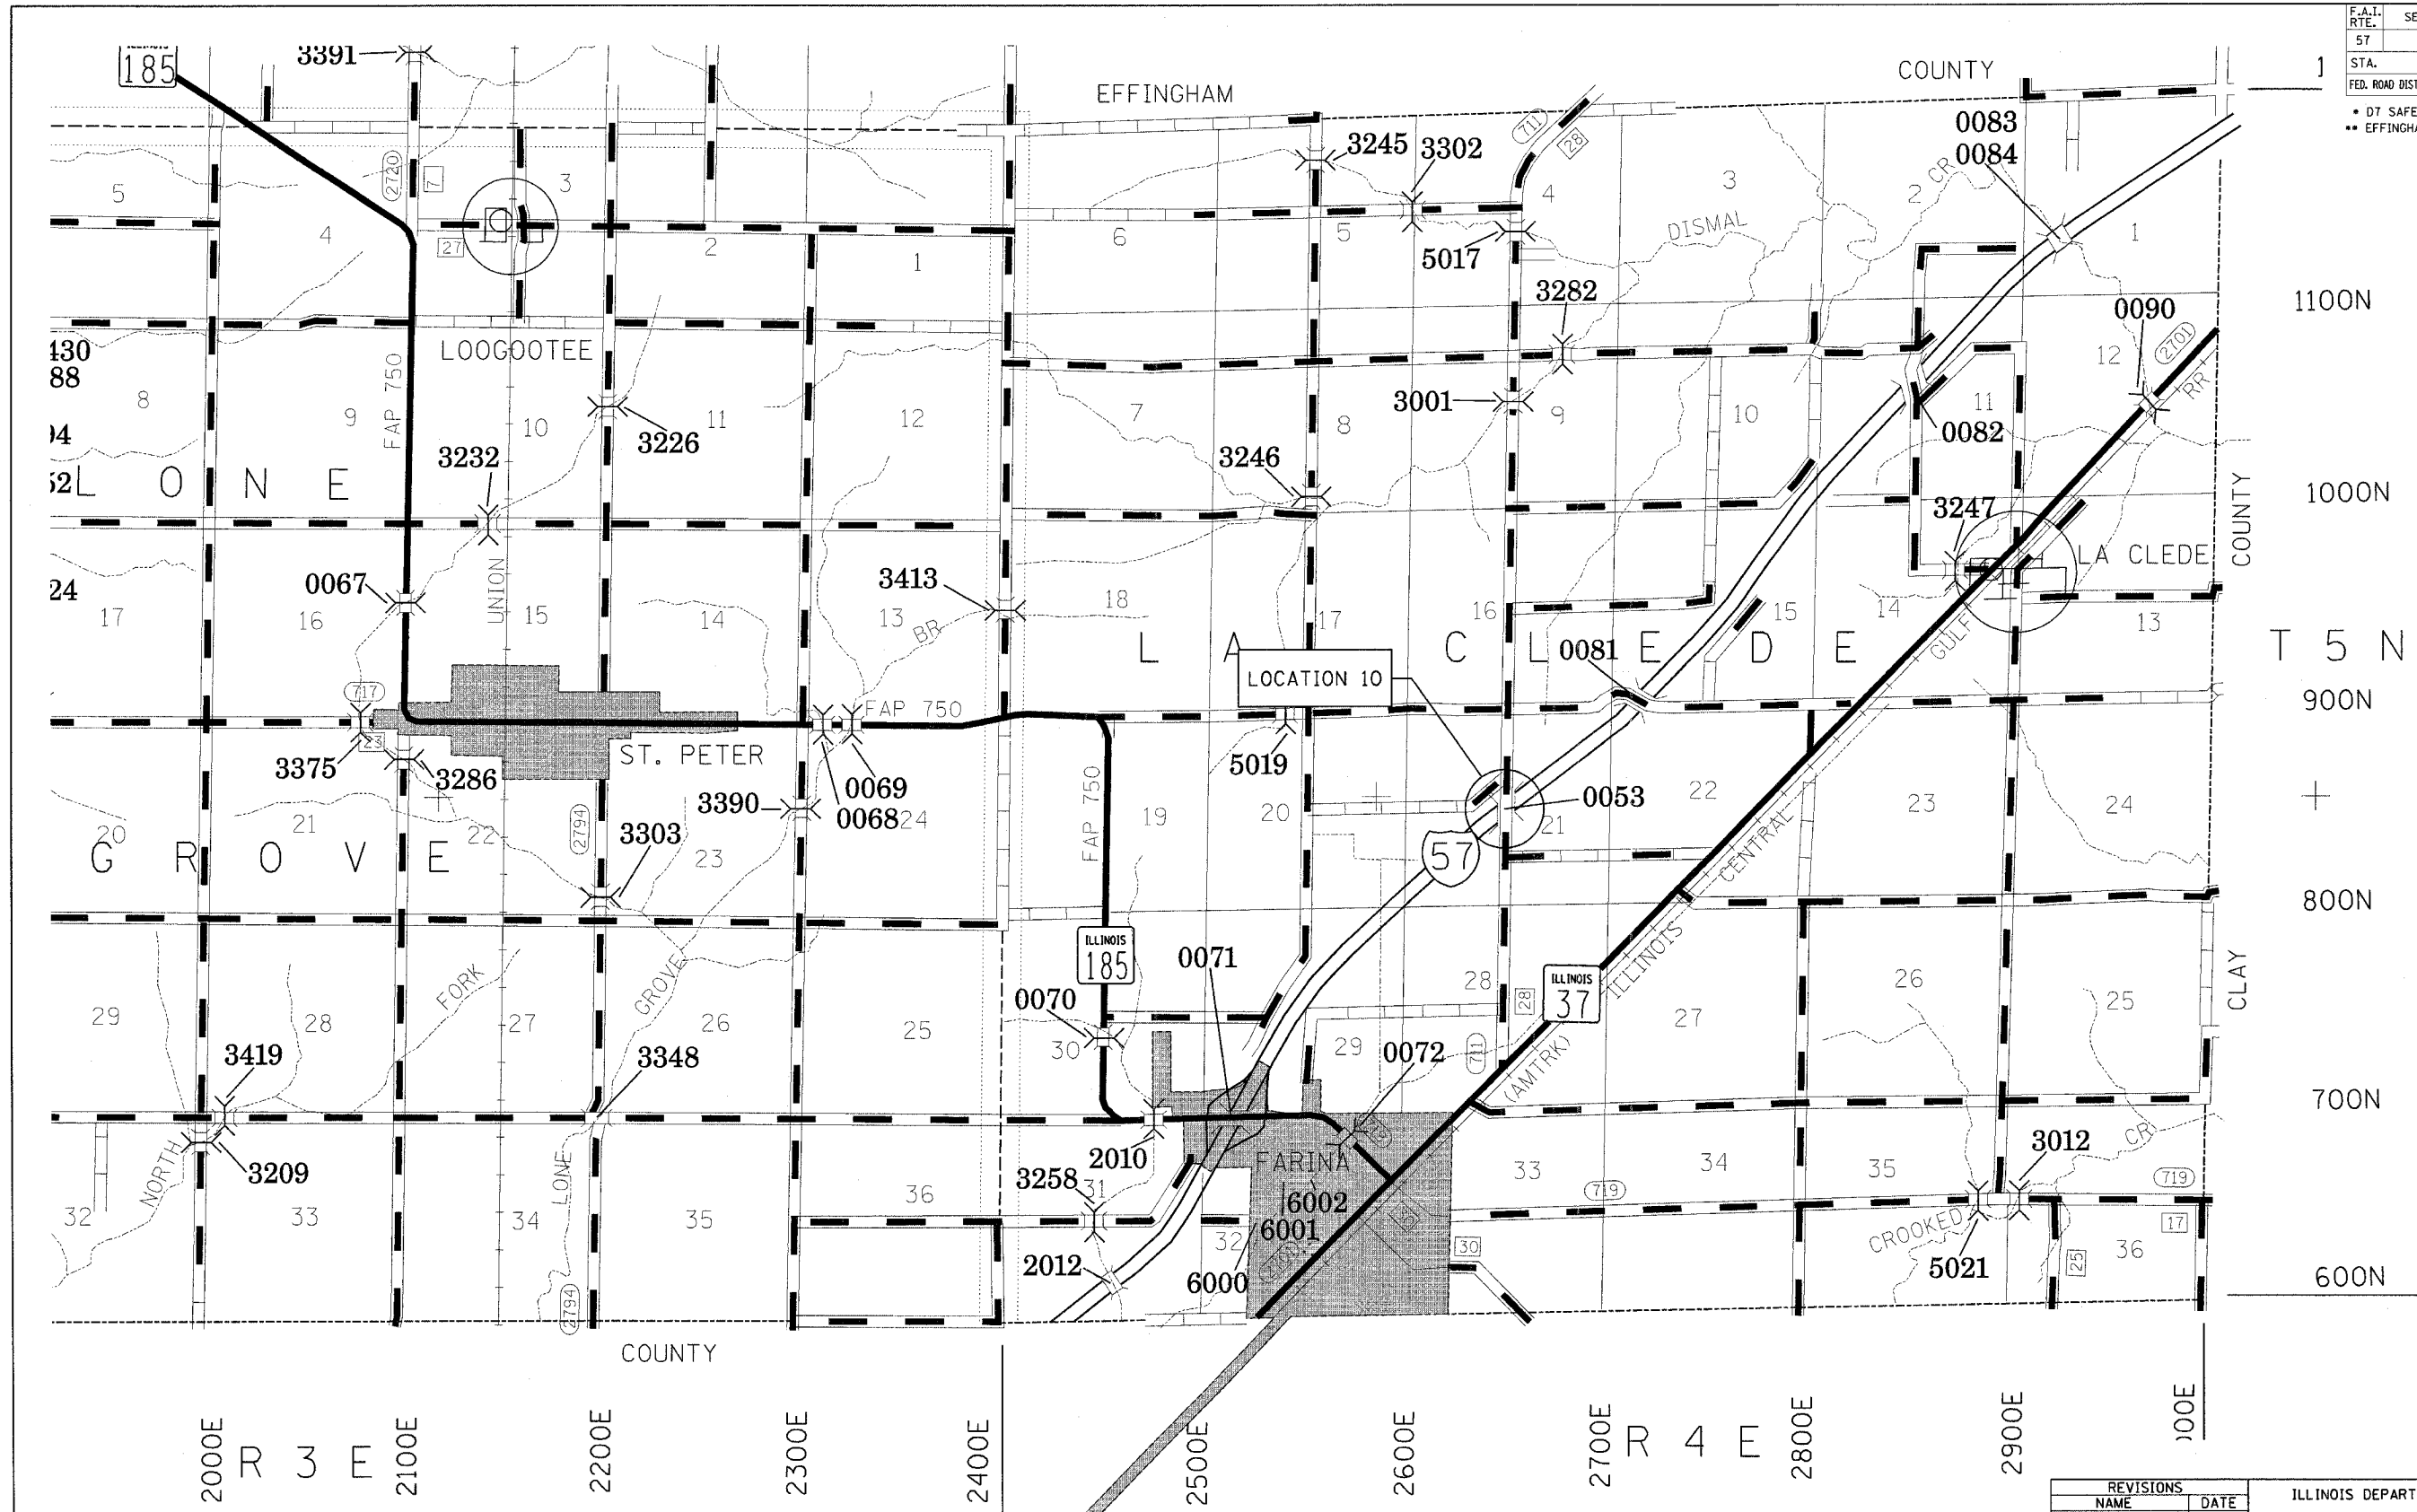

1100N  
1000N  
900N  
800N  
700N  
600N

PLOT DATE = 10/24/2007  
 FILE NAME = #FILE#  
 PLOT SCALE = #SCALE#  
 USER NAME = #USER#

REVISIONS	
NAME	DATE

ILLINOIS DEPARTMENT OF TRANSPORTATION

**LOCATION 10**  
**S.N. 026-0053**

SCALE: VERT.     DRAWN BY  
 DATE     HORIZ.     CHECKED BY