


F.A.I. RTE.	SECTION	COUNTY	TOTAL SHEETS	SHEET NO.
57	*	**	86	80

STA.	TO STA.
FED. ROAD DIST. NO.	ILLINOIS FED. AID PROJECT

- * D7 SAFETY 2008-1
- ** EFFINGHAM, CLAY, AND FAYETTE

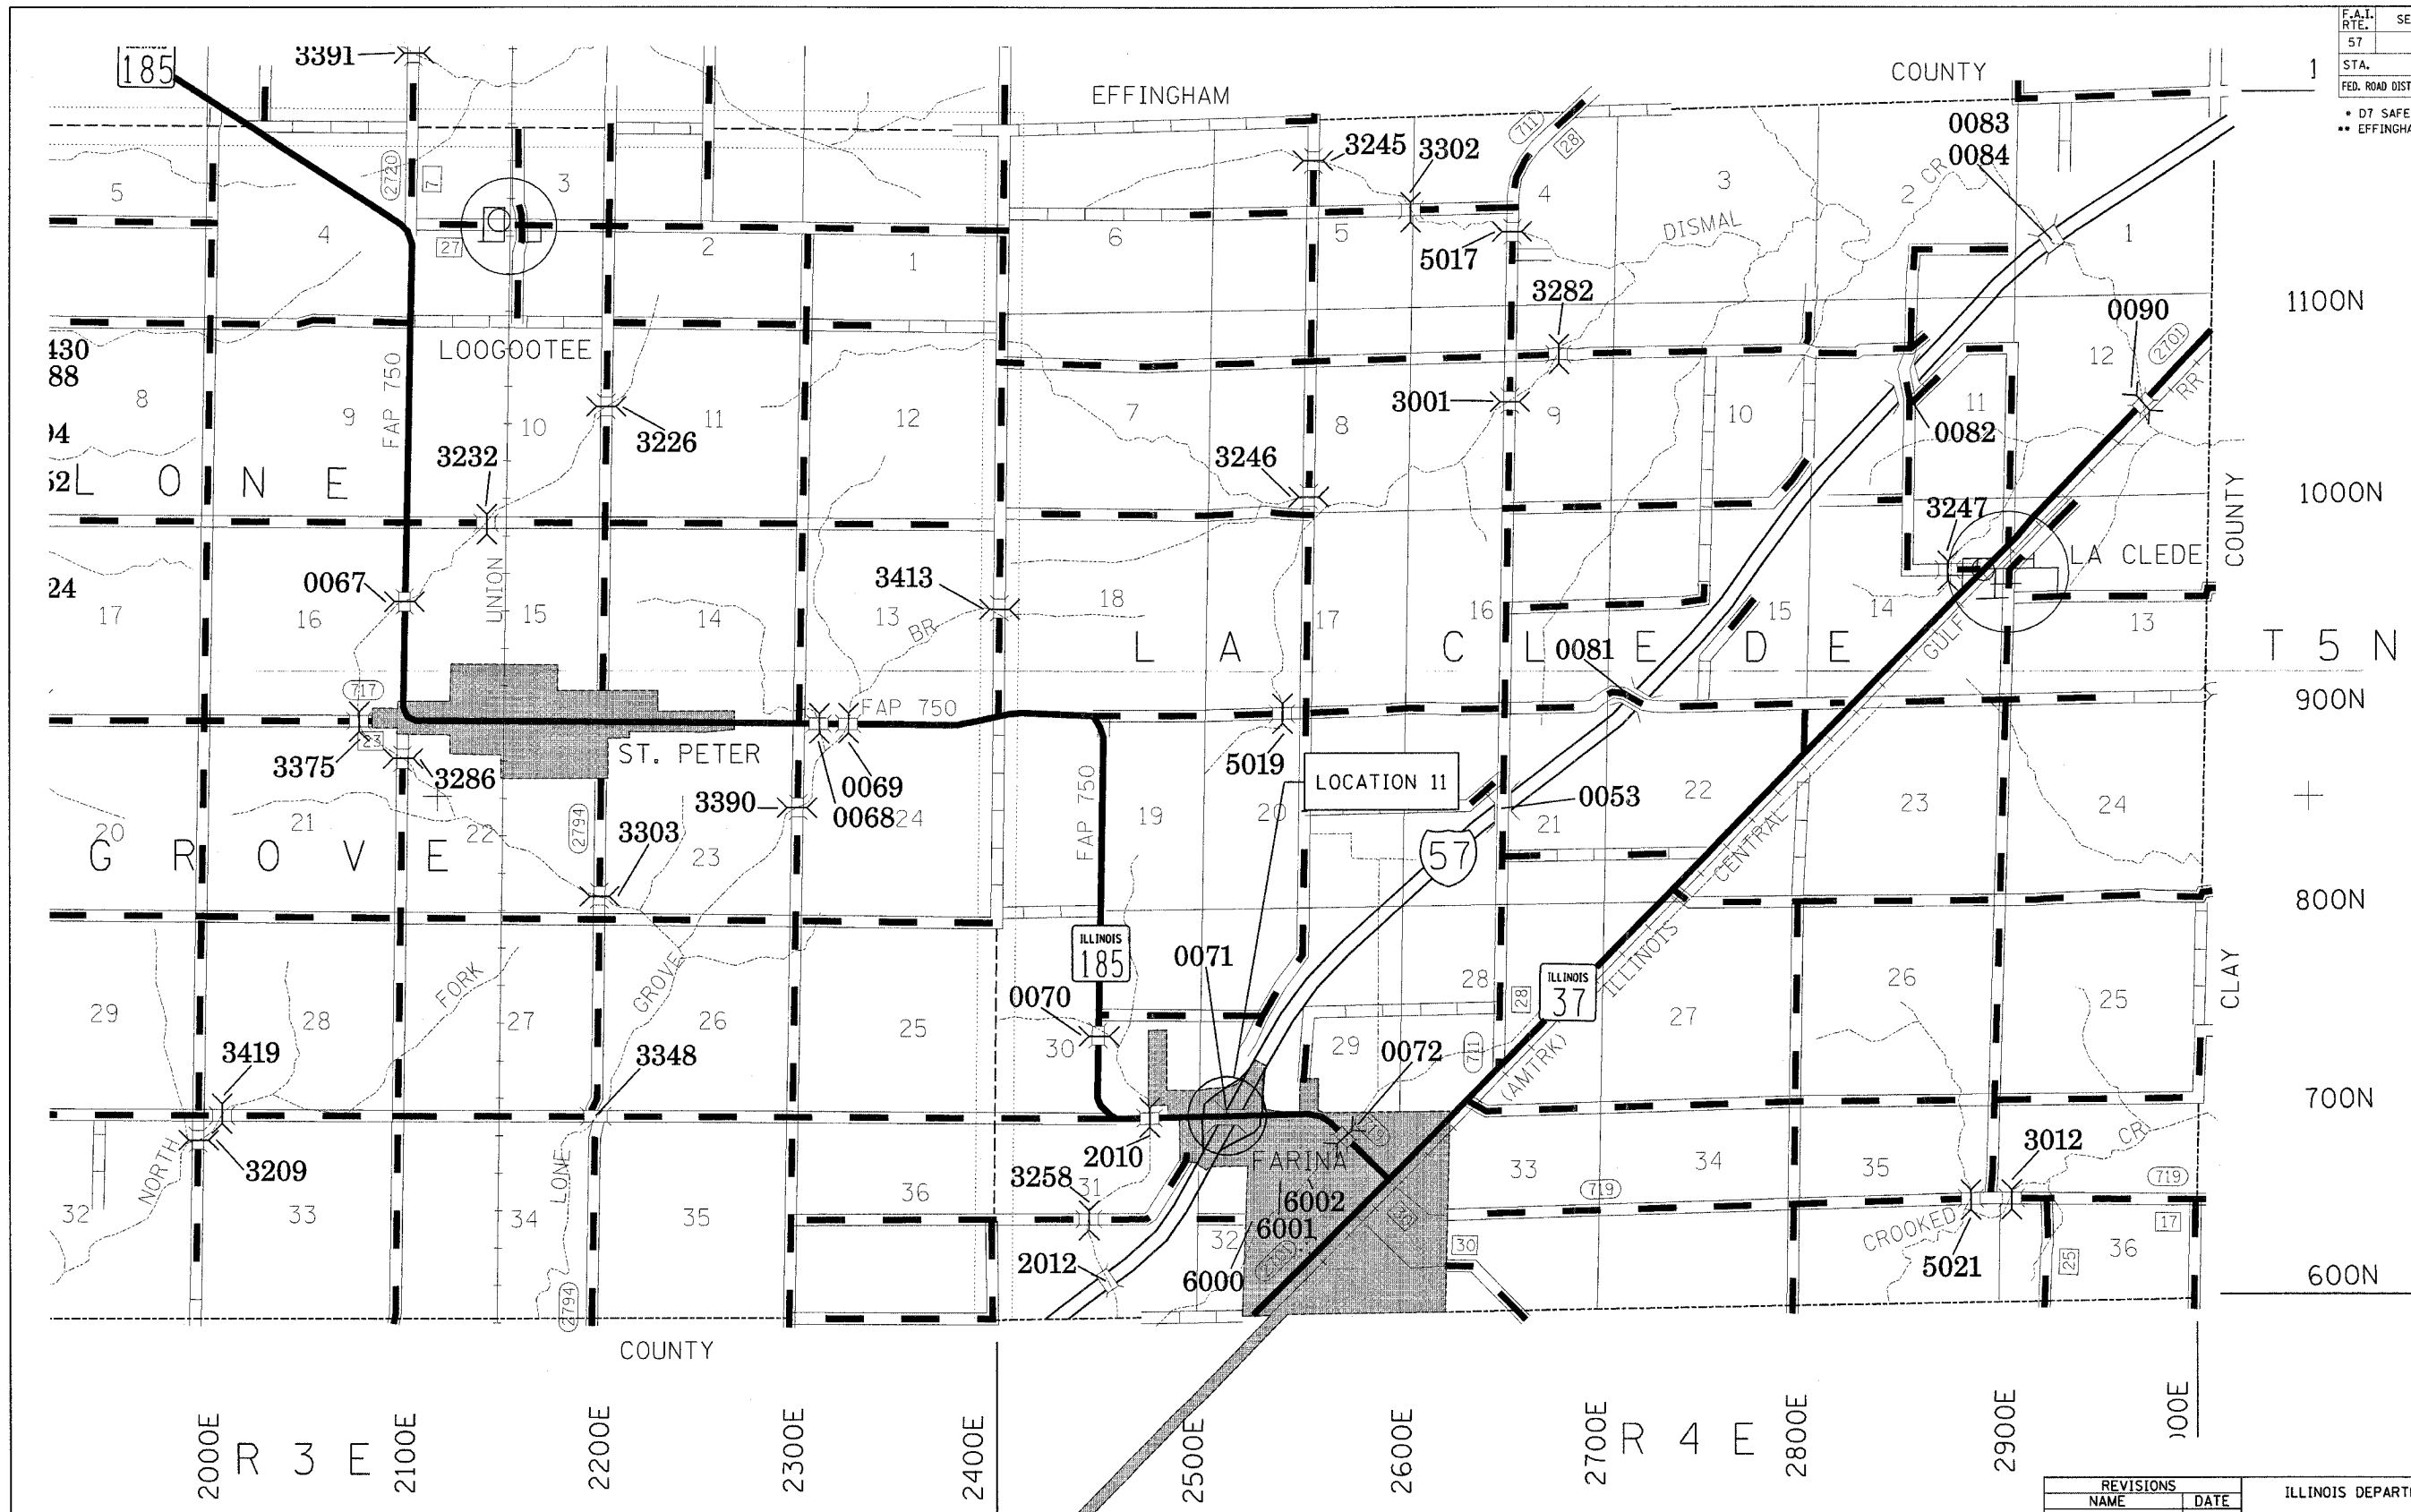

REVISIONS	
NAME	DATE

ILLINOIS DEPARTMENT OF TRANSPORTATION

LOCATION 11
S.N. 026-0071

SCALE: VERT. _____
HORIZ. _____

DATE _____ DRAWN BY _____
CHECKED BY _____

PLOT DATE = 10/24/2007
FILE NAME = #FILE#
SCALE = #SCALE#
USER NAME = #USER#