



F.A.U. RTE.	SECTION	COUNTY	TOTAL SHEETS	SHEET NO.
9296	65BR	MONROE	22	14
STA.	TO STA.			
FED. ROAD DIST. NO. 8 ILLINOIS FED. AID PROJECT				
<b>CONTRACT NO. 76387</b>				

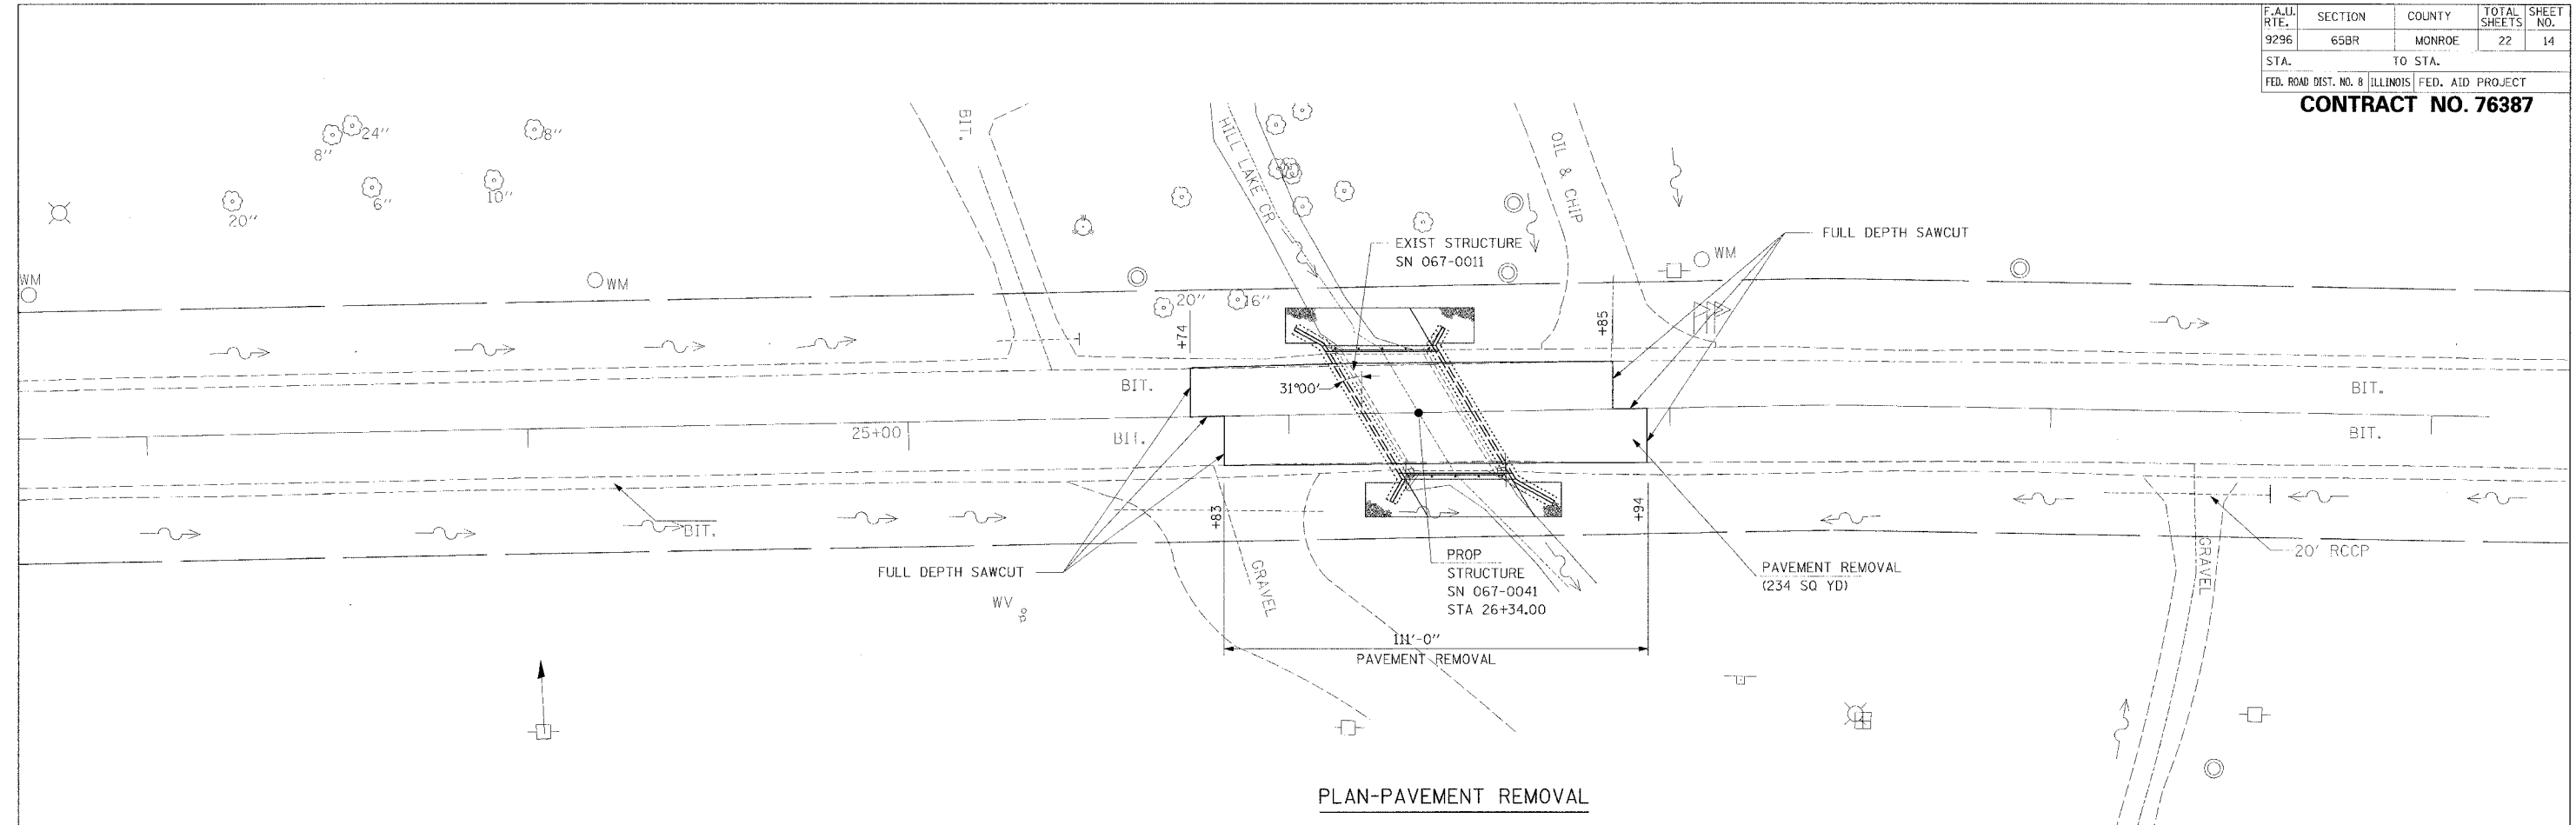

**PLAN-PAVEMENT REMOVAL**

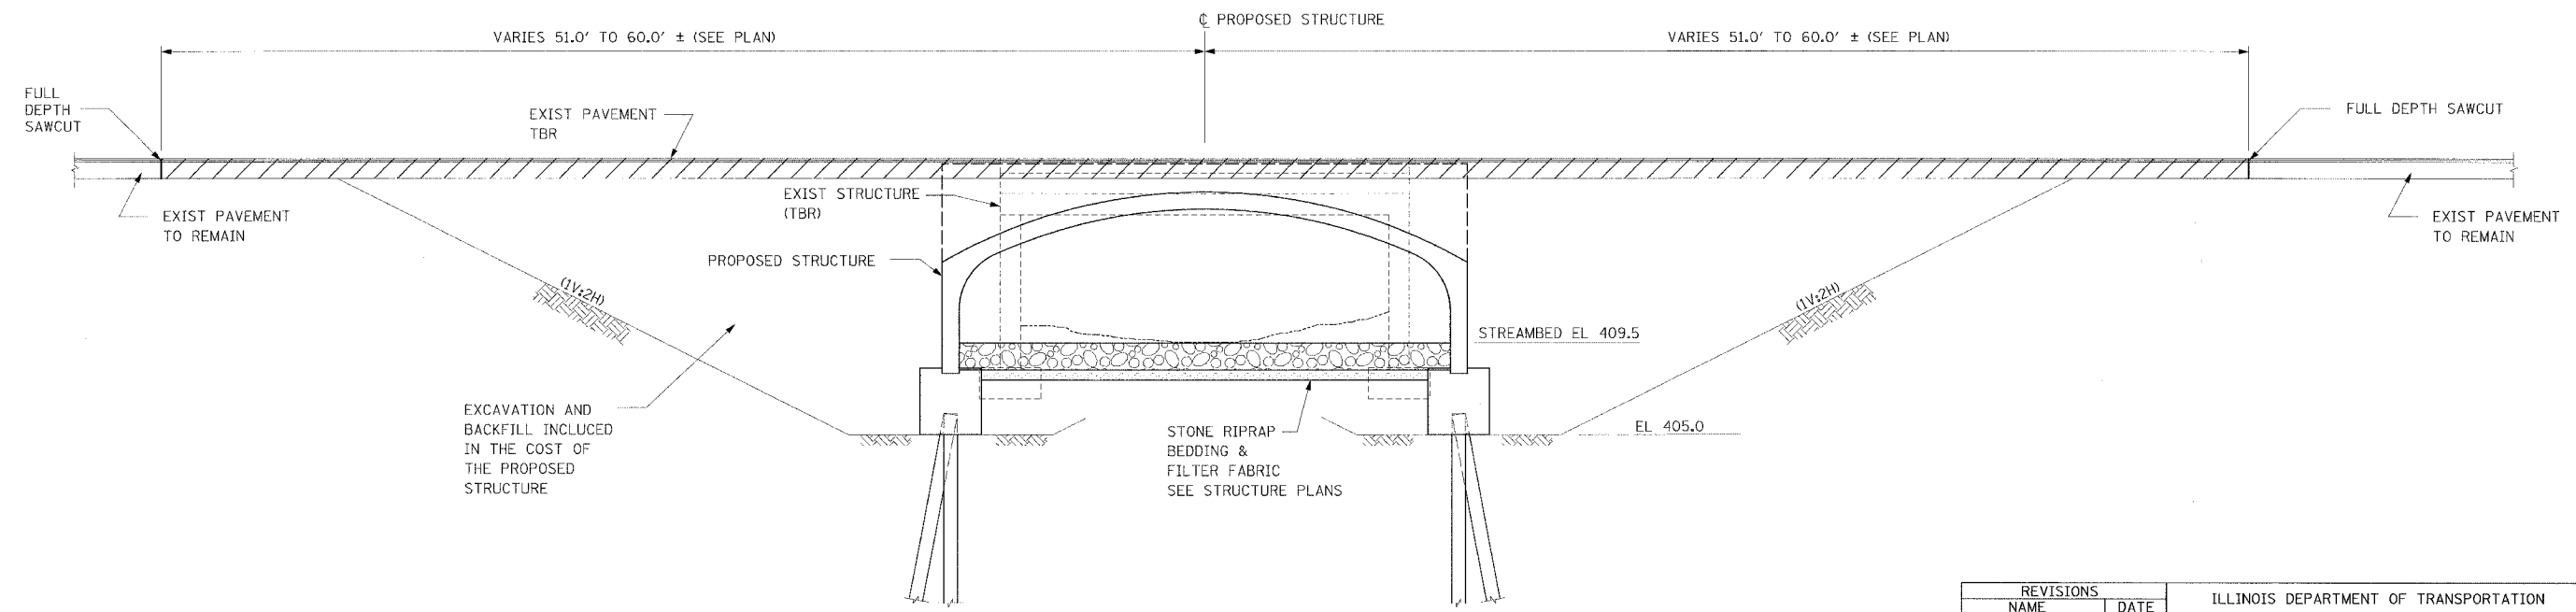

**SECTION THRU PROPOSED STRUCTURE**

REVISIONS	
NAME	DATE

ILLINOIS DEPARTMENT OF TRANSPORTATION

**PAVEMENT REMOVAL  
DETAIL**

SCALE: VERT.     DRAWN BY LEL  
HORIZ.             CHECKED BY LLO  
DATE JANUARY 2007