



F.A.P. RTE.	SECTION	COUNTY	TOTAL SHEETS	SHEET NO.
310	60-15HB	MADISON	185	9
STA.	TO STA.			
FED. ROAD DIST. NO.	ILLINOIS FED. AID PROJECT			
CONTRACT NO. 76626				

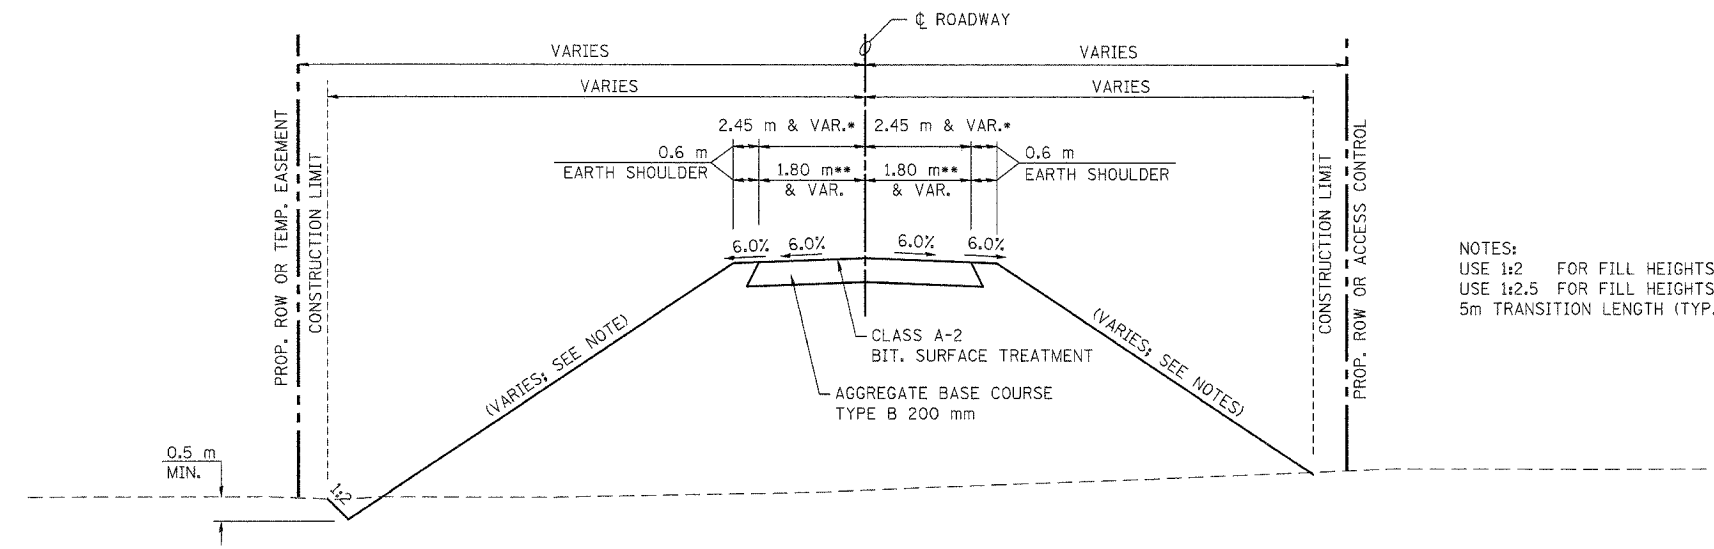

NOTES:  
 USE 1:2 FOR FILL HEIGHTS UP TO 3.05 m  
 USE 1:2.5 FOR FILL HEIGHTS GREATER THAN 3.05 m  
 5m TRANSITION LENGTH (TYP.)

**PROPOSED TYPICAL SECTION**

- \* SERVICE DRIVE #1 -- STA. 19+850.000 TO STA. 20+000.000
- \* RELOCATED WATT LANE -- STA. 30+000.000 TO STA. 30+110.890
- \*\* PRIVATE DRIVE -- STA. 29+839.523 TO STA. 30+000.000

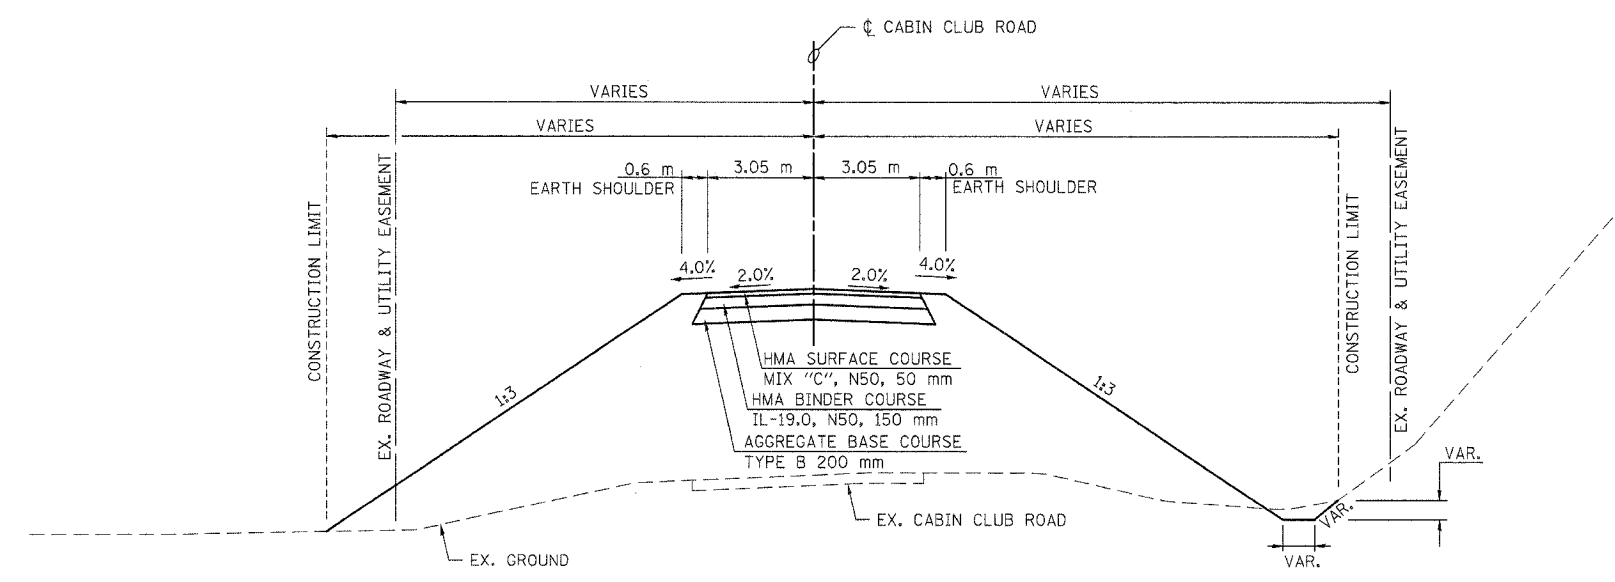

**PROPOSED TYPICAL SECTION**

CABIN CLUB ROAD--STA. 39+970.000 TO STA. 40+000.000

REVISIONS	
NAME	DATE

ILLINOIS DEPARTMENT OF TRANSPORTATION  
 PROPOSED TYPICAL SECTIONS  
 SERVICE DRIVES & CABIN CLUB ROAD  
 SECTION 60-15HB  
 MADISON COUNTY  
 SCALE: NONE  
 DATE: 04/2005  
 DRAWN BY: IYL  
 CHECKED BY: FML