


MICHAEL P. & TERRI R. HILGENDORF

ROBIN L. BALDWIN,  
TRUSTEE, ALTON AREA  
LAND TRUST, TRUST #001

NE 1/4, SEC. 25, T 6 N, R 10 W, 3RD P.M.

F.A.E. RTE.	SECTION	COUNTY	TOTAL SHEETS	SHEET NO.
310	60-15HB	MADISON	185	24
STA. 36+020		TO STA. 36+300		
FED. ROAD DIST. NO. _		ILLINOIS FED. AID PROJECT		
CONTRACT NO. 76626				

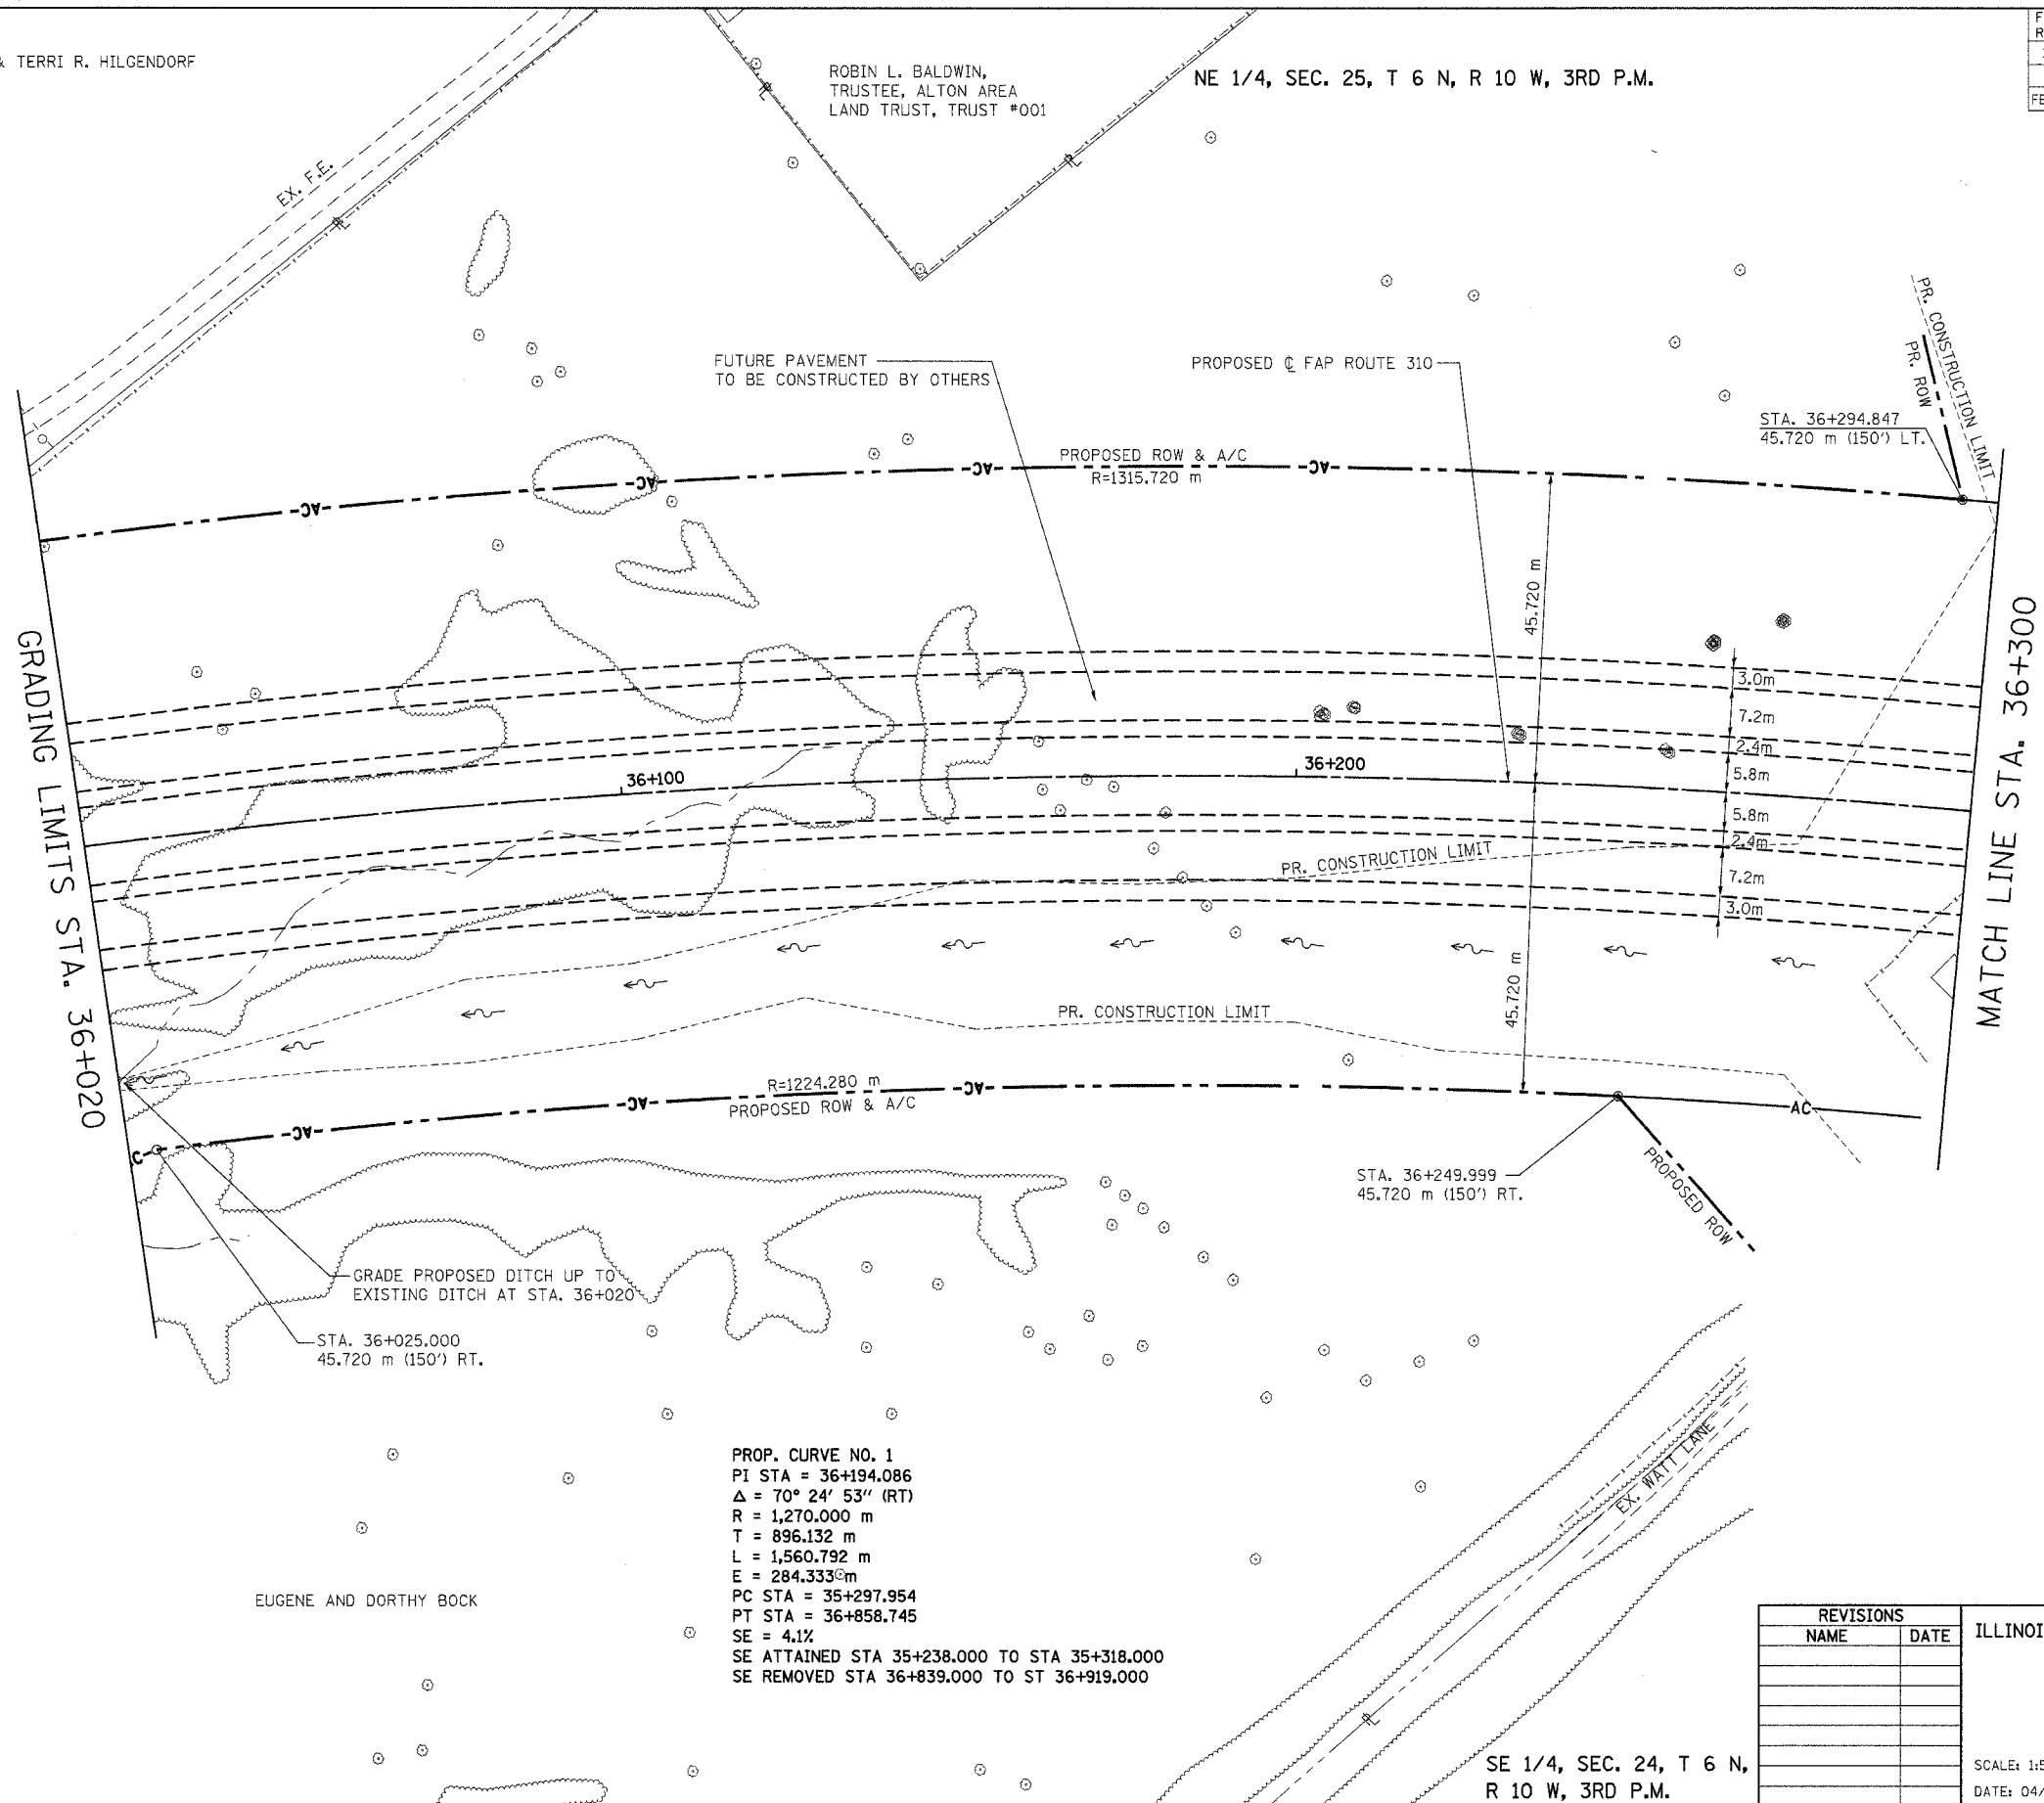

PROP. CURVE NO. 1  
 PI STA = 36+194.086  
 $\Delta = 70^\circ 24' 53''$  (RT)  
 R = 1,270.000 m  
 T = 896.132 m  
 L = 1,560.792 m  
 E = 284.333 m  
 PC STA = 35+297.954  
 PT STA = 36+858.745  
 SE = 4.1%  
 SE ATTAINED STA 35+238.000 TO STA 35+318.000  
 SE REMOVED STA 36+839.000 TO ST 36+919.000

REVISIONS	
NAME	DATE

ILLINOIS DEPARTMENT OF TRANSPORTATION  
 PLAN SHEET  
 FAP ROUTE 310 (IL 255)  
 SECTION 60-15HB  
 MADISON COUNTY  
 SCALE: 1:500  
 DATE: 04/2005  
 DRAWN BY: JH  
 CHECKED BY: FML

SE 1/4, SEC. 24, T 6 N,  
 R 10 W, 3RD P.M.