
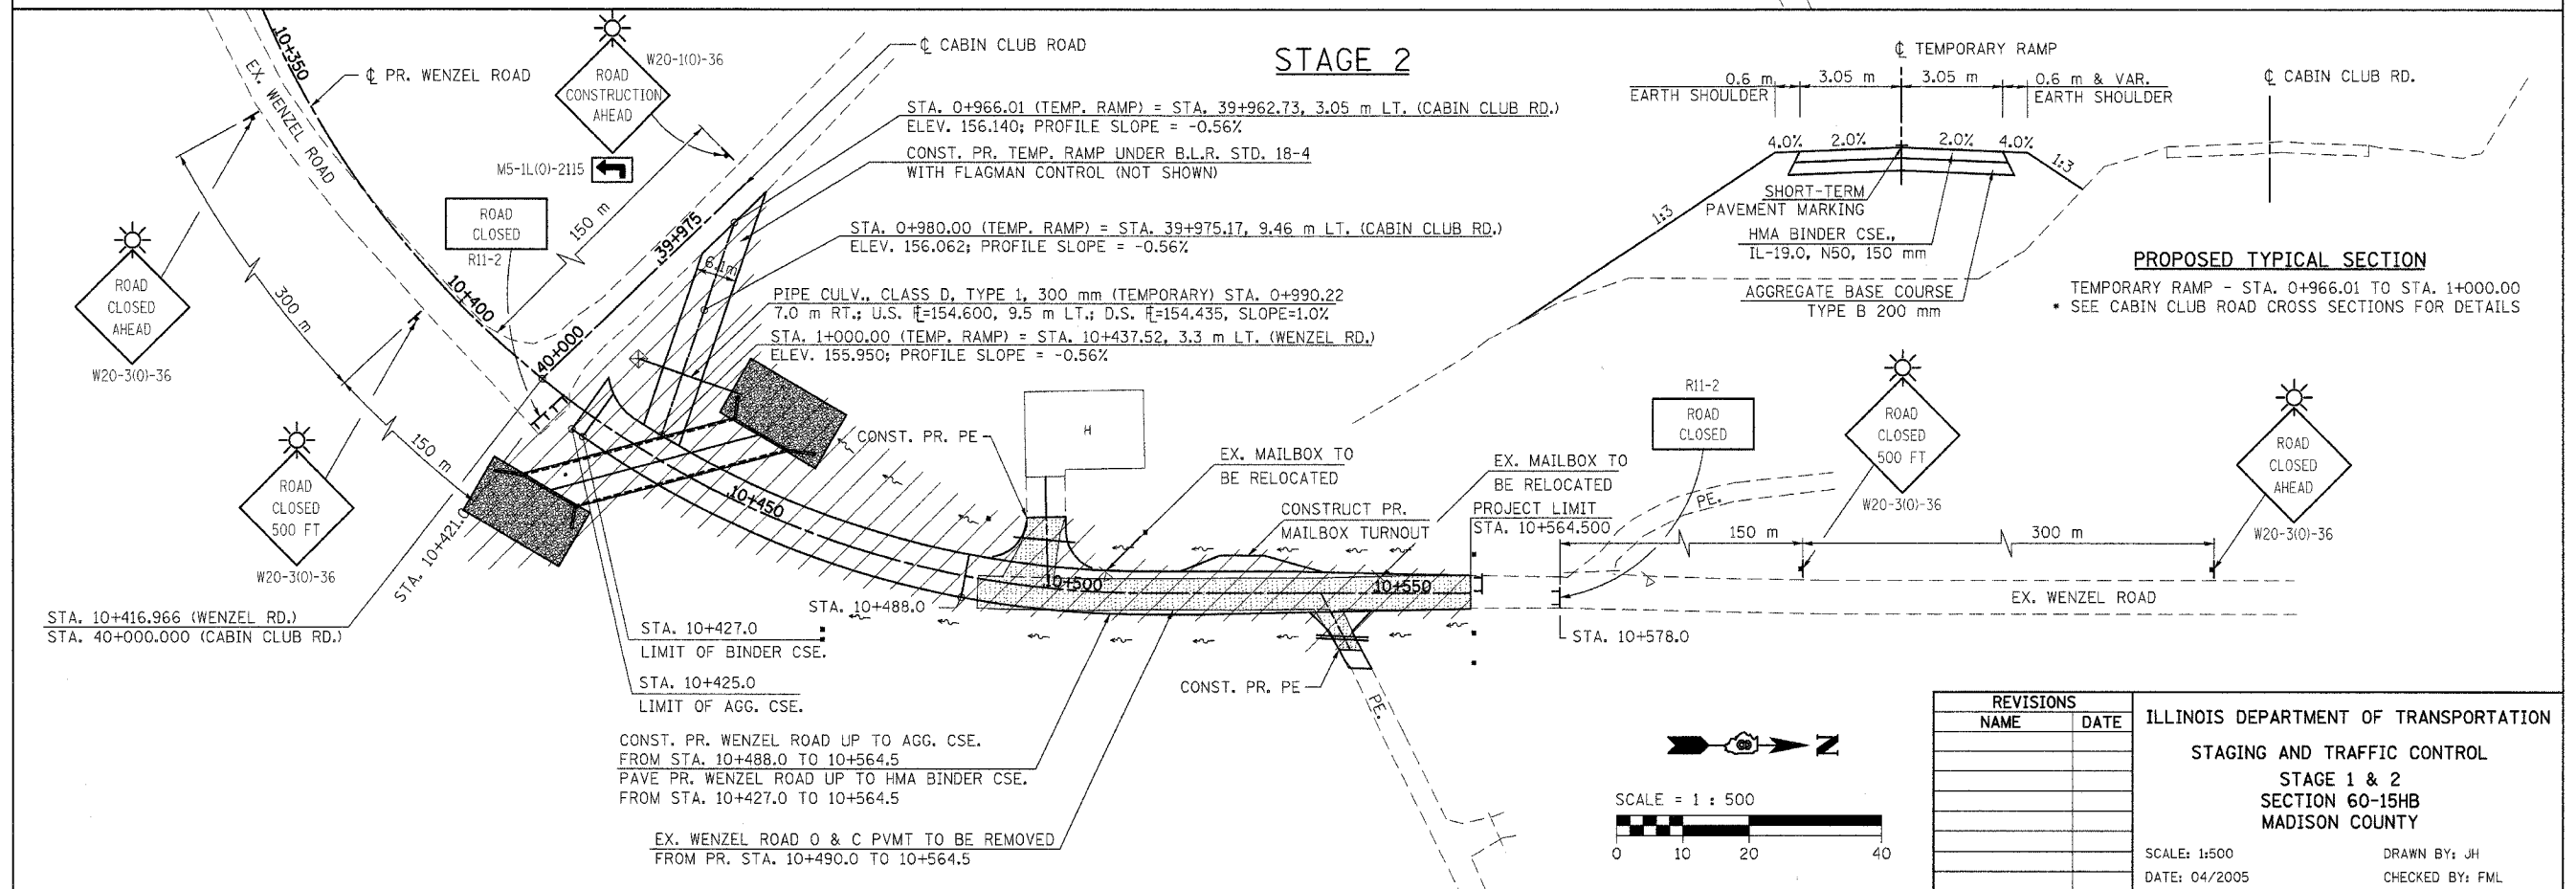


F.A.P. RTE.	SECTION	COUNTY	TOTAL SHEETS	SHEET NO.
310	60-15HB	MADISON	185	46
STA.	TO STA.			
FED. ROAD DIST. NO.	ILLINOIS	FED. AID PROJECT		
CONTRACT NO. 76626				

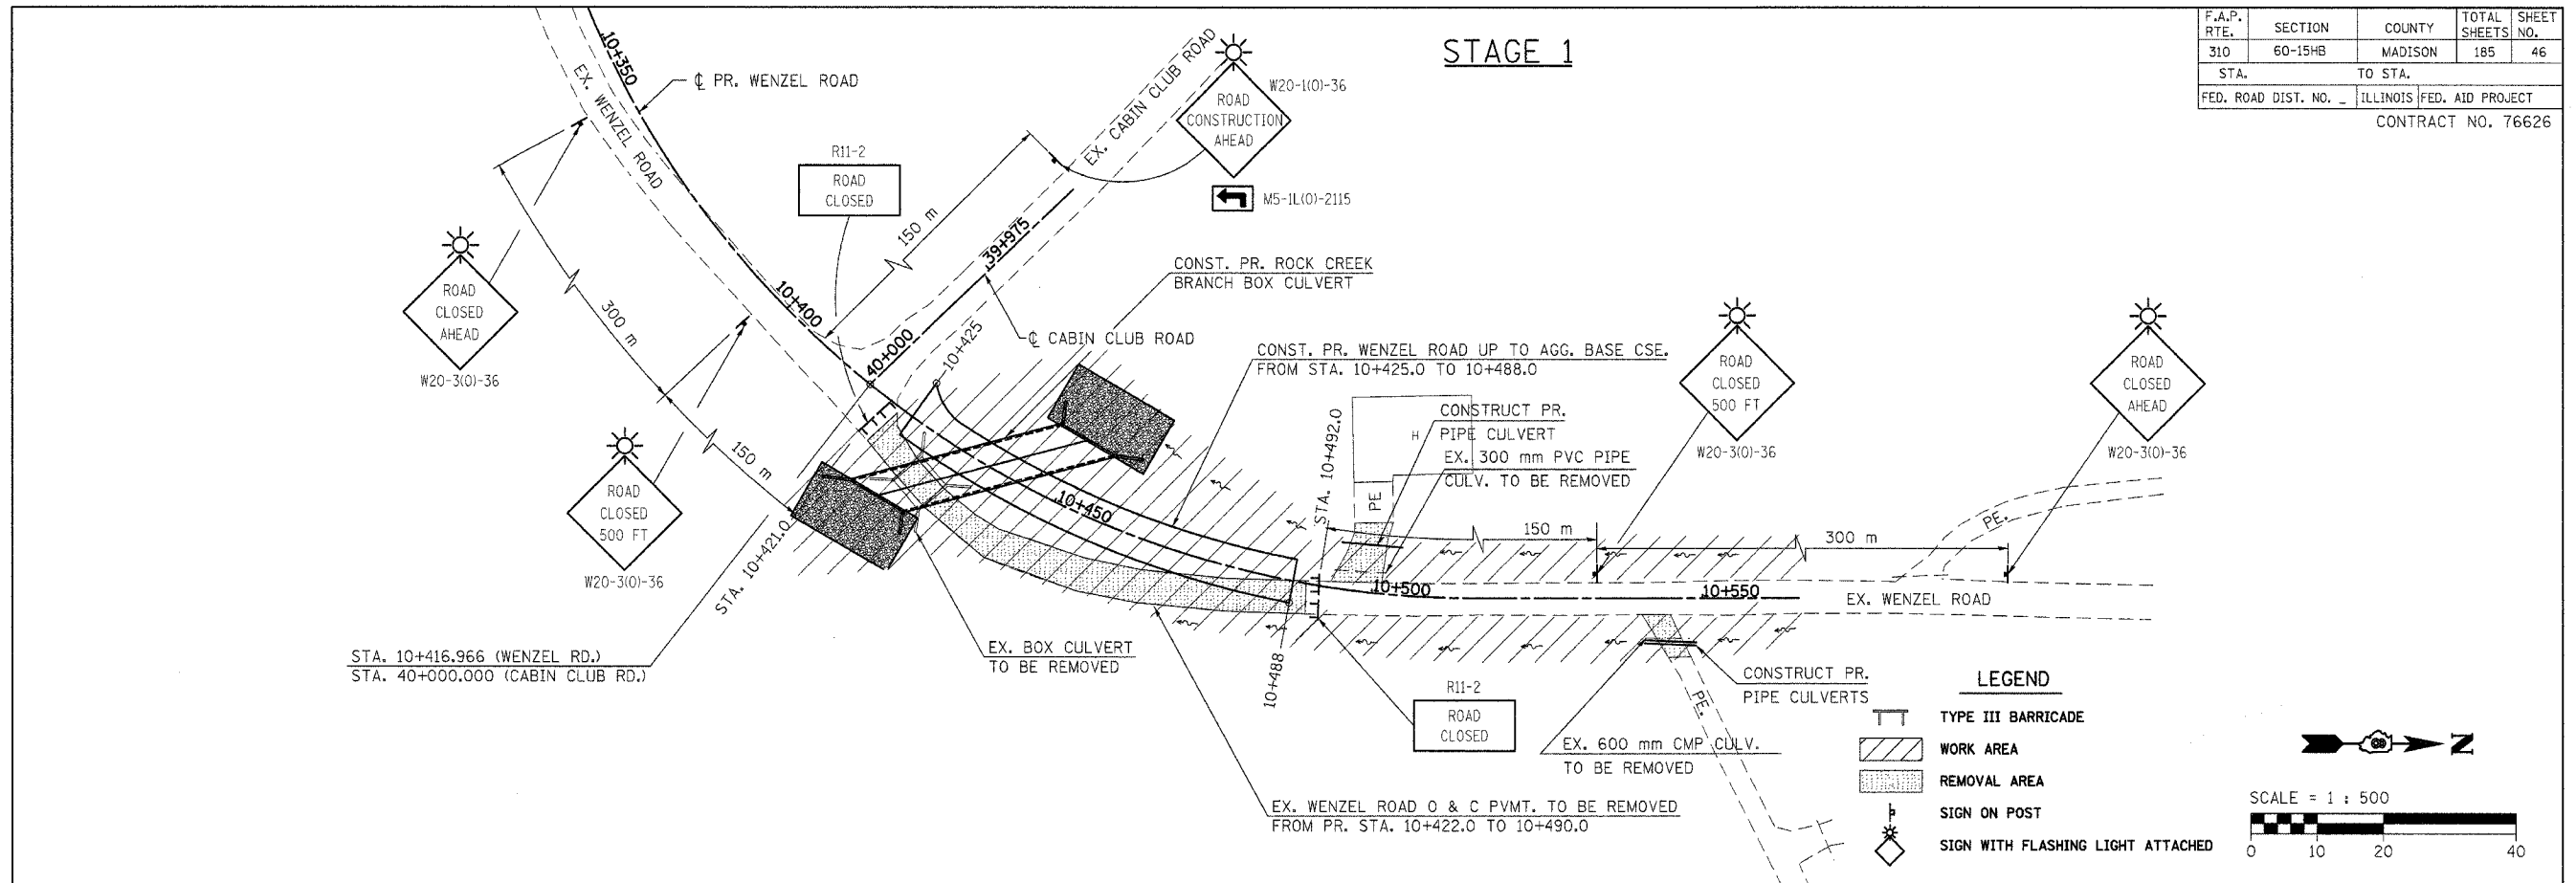

REVISIONS		ILLINOIS DEPARTMENT OF TRANSPORTATION STAGING AND TRAFFIC CONTROL STAGE 1 & 2 SECTION 60-15HB MADISON COUNTY
NAME	DATE	

SCALE: 1:500
DATE: 04/2005
DRAWN BY: JH
CHECKED BY: FML

STAGING AND TRAFFIC CONTROL - STAGE 1 & 2