
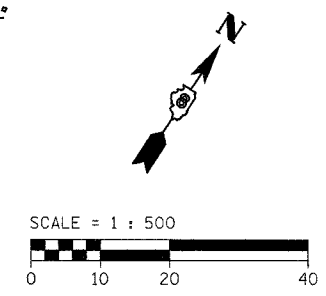


F.A.P. RTE.	SECTION	COUNTY	TOTAL SHEETS	SHEET NO.
310	60-15HB	MADISON	185	47
STA.		TO STA.		
FED. ROAD DIST. NO.		ILLINOIS FED. AID PROJECT		
CONTRACT NO. 76626				

STAGE 3

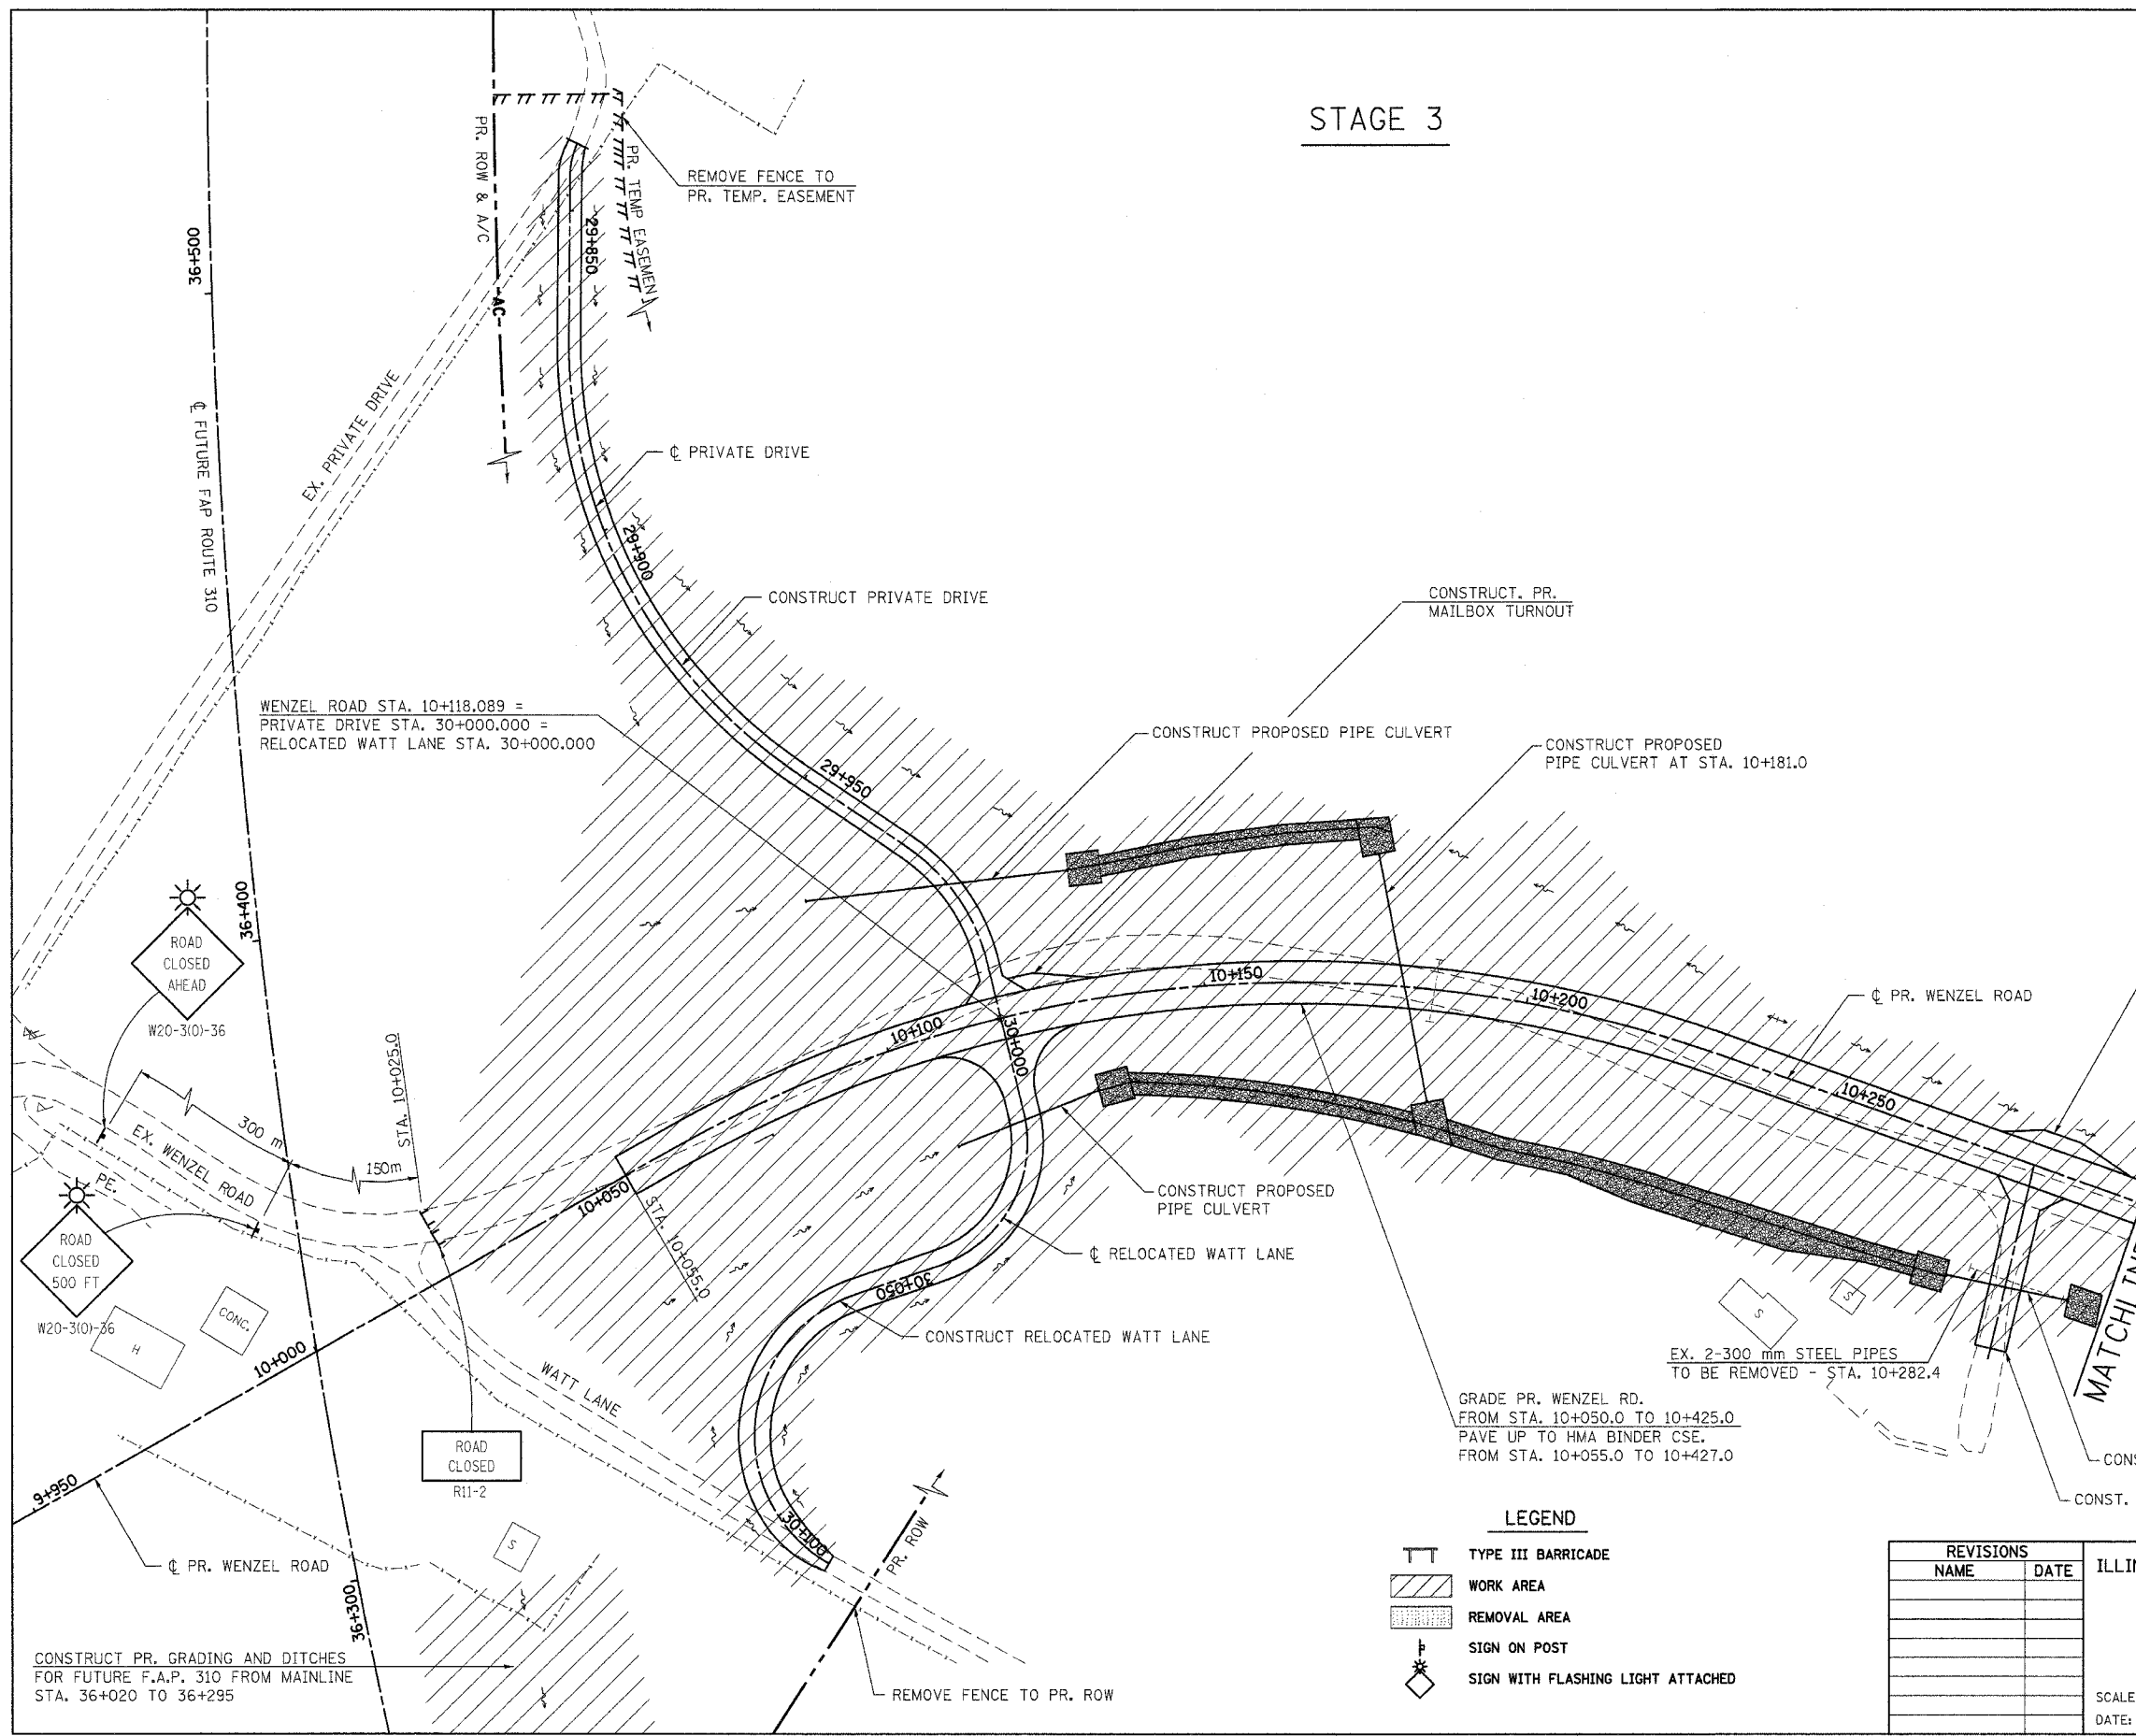

- LEGEND**
- TYPE III BARRICADE
 - WORK AREA
 - REMOVAL AREA
 - SIGN ON POST
 - SIGN WITH FLASHING LIGHT ATTACHED

REVISIONS	
NAME	DATE

ILLINOIS DEPARTMENT OF TRANSPORTATION
 STAGING AND TRAFFIC CONTROL
 STAGE 3
 SECTION 60-15HB
 MADISON COUNTY

SCALE: 1:500
 DATE: 04/2005

DRAWN BY: JH
 CHECKED BY: FML

e:\0002\wenzel\stg-3-1.dgn 7/30/2007 8:55:00 AM