


# STAGE 3 (CONTINUED)

F.A.P. RTE.	SECTION	COUNTY	TOTAL SHEETS	SHEET NO.
310	60-15HB	MADISON	185	48
STA.	TO STA.			
FED. ROAD DIST. NO.	ILLINOIS	FED. AID PROJECT		
CONTRACT NO. 76626				

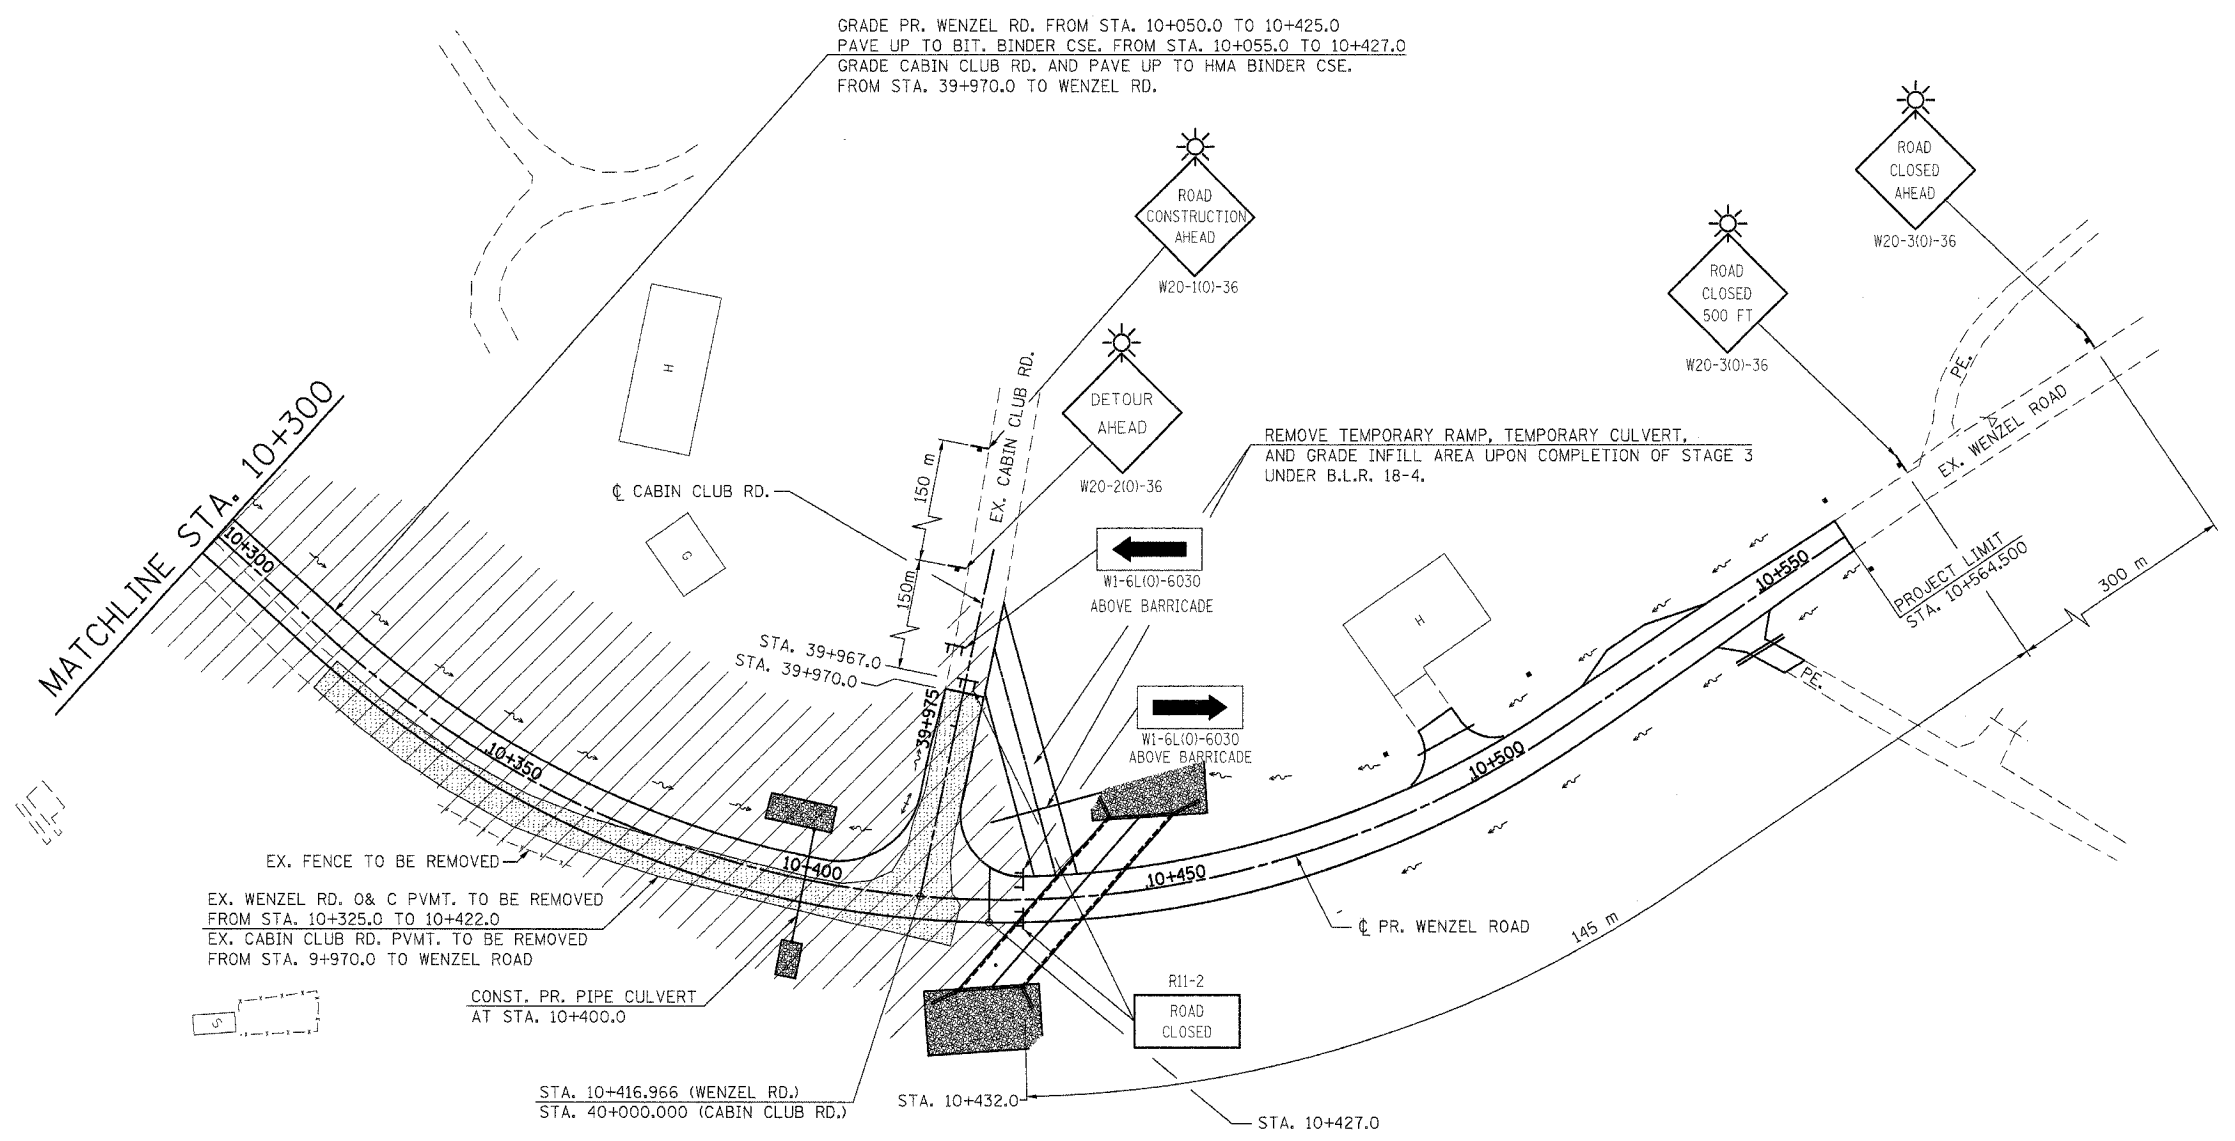

EX. FENCE TO BE REMOVED  
 EX. WENZEL RD. O&C PVMT. TO BE REMOVED FROM STA. 10+325.0 TO 10+422.0  
 EX. CABIN CLUB RD. PVMT. TO BE REMOVED FROM STA. 9+970.0 TO WENZEL ROAD

CONST. PR. PIPE CULVERT AT STA. 10+400.0


STA. 10+416.966 (WENZEL RD.)  
 STA. 40+000.000 (CABIN CLUB RD.)

GRADE PR. WENZEL RD. FROM STA. 10+050.0 TO 10+425.0  
 PAVE UP TO BIT. BINDER CSE. FROM STA. 10+055.0 TO 10+427.0  
 GRADE CABIN CLUB RD. AND PAVE UP TO HMA BINDER CSE. FROM STA. 39+970.0 TO WENZEL RD.

REMOVE TEMPORARY RAMP, TEMPORARY CULVERT, AND GRADE INFILL AREA UPON COMPLETION OF STAGE 3 UNDER B.L.R. 18-4.

### LEGEND

- TYPE III BARRICADE
- WORK AREA
- REMOVAL AREA
- SIGN ON POST
- SIGN WITH FLASHING LIGHT ATTACHED

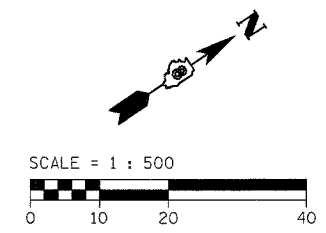

REVISIONS	
NAME	DATE

ILLINOIS DEPARTMENT OF TRANSPORTATION  
 STAGING AND TRAFFIC CONTROL  
 STAGE 3 (CONTINUED)  
 SECTION 60-15HB  
 MADISON COUNTY  
 SCALE: 1:500  
 DATE: 04/2005  
 DRAWN BY: FML  
 CHECKED BY: JH

e:\0002\wenzel\stg-3-2.dgn 7/30/2007 8:56:09 AM