


F.A.P. RTE.	SECTION	COUNTY	TOTAL SHEETS	SHEET NO.
310	60-15HB	MADISON	185	51
STA.	TO STA.			
FED. ROAD DIST. NO.	ILLINOIS FED. AID PROJECT			
CONTRACT NO. 76626				


STAGE 6

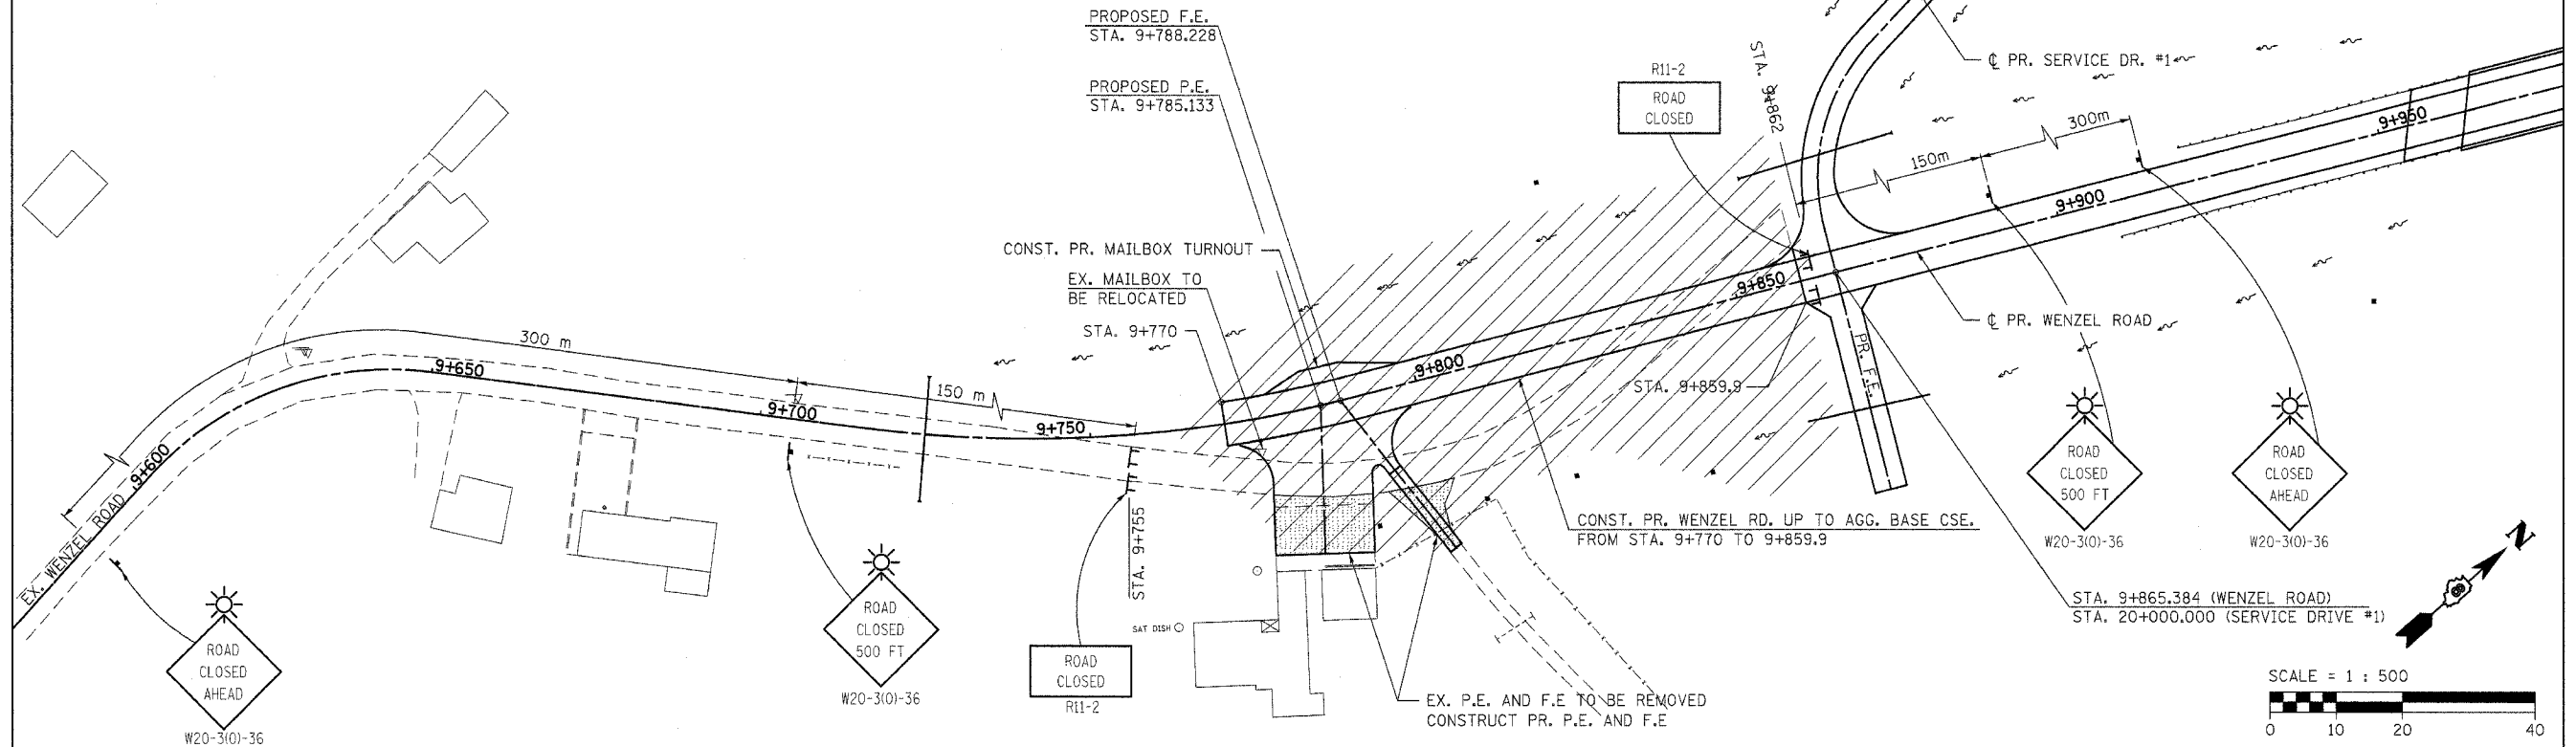

STAGE 7

LEGEND

	TYPE III BARRICADE
	WORK AREA
	REMOVAL AREA
	SIGN ON POST
	SIGN WITH FLASHING LIGHT ATTACHED

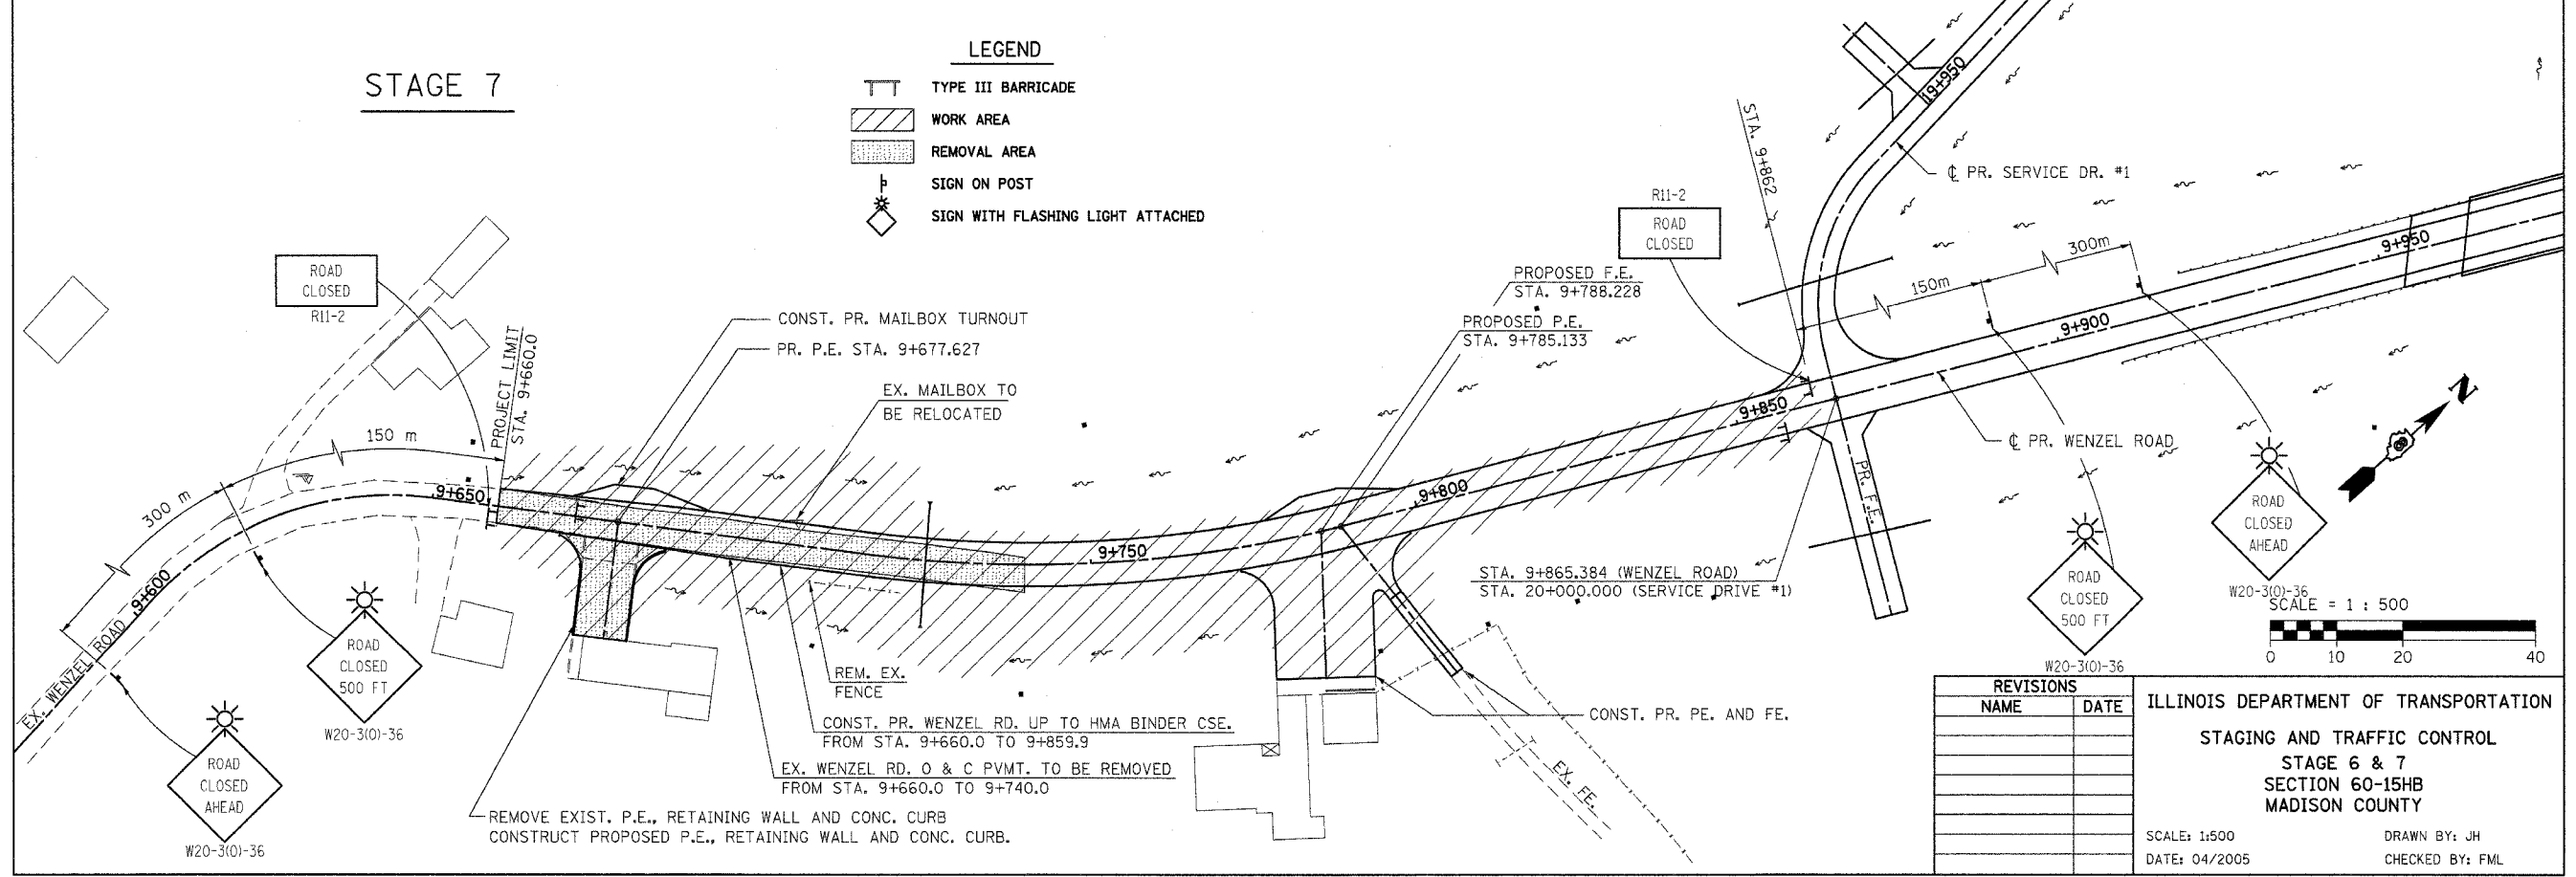

REVISIONS	
NAME	DATE

ILLINOIS DEPARTMENT OF TRANSPORTATION
 STAGING AND TRAFFIC CONTROL
 STAGE 6 & 7
 SECTION 60-15HB
 MADISON COUNTY

SCALE: 1:500
 DATE: 04/2005

DRAWN BY: JH
 CHECKED BY: FML

e:\0002\wenzel\stg-6-7.dgn 7/30/2007 8:55:08 AM