




F.A.P. RTE.	SECTION	COUNTY	TOTAL SHEETS	SHEET NO.
310	60-15HB	MADISON	185	99
STA.	TO STA.			
FED. ROAD DIST. NO.	ILLINOIS FED. AID PROJECT			
CONTRACT NO. 76626				

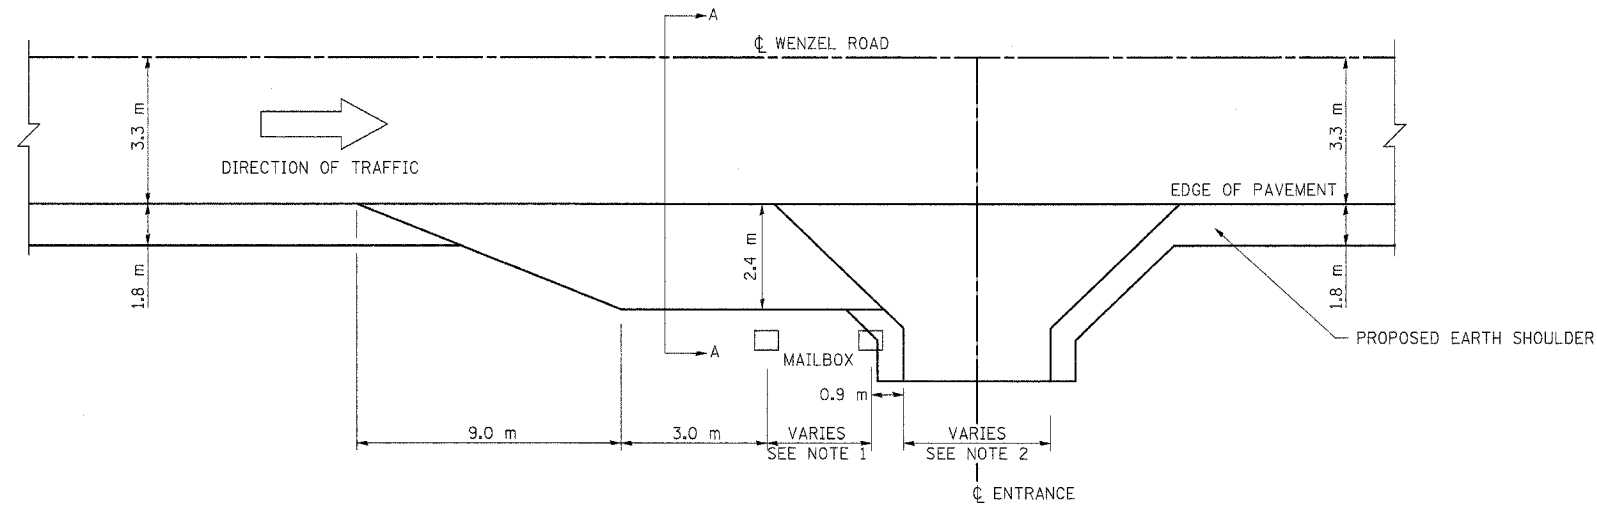

MAILBOX ON NEAR SIDE OF ENTRANCE

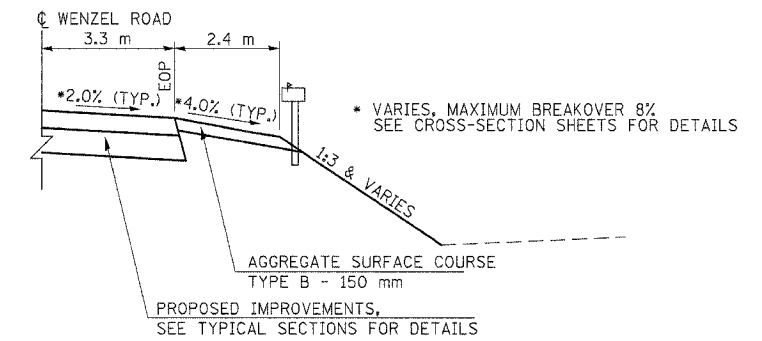

SECTION A-A

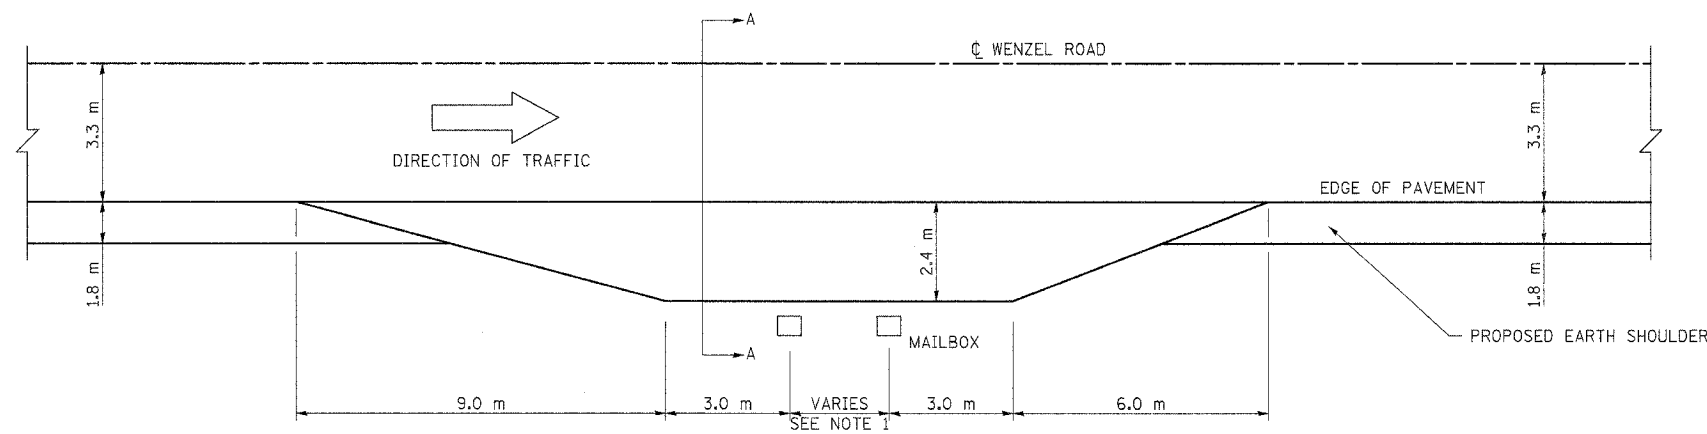

TYPICAL APPLICATION

GENERAL NOTES

- 1: DIMENSION = (NUMBER OF MAILBOXES - 1) TIMES 0.6 m
- 2: FOR ENTRANCE LAYOUT DIMENSIONS, REFER TO THE PLANS AND THE ENTRANCE DETAILS.
- 3: MAILBOXES SHALL BE MOUNTED SUCH THAT THE FACE OF THE MAILBOX IS 150 mm (6") TO 300 mm (12") AND THE POST A MINIMUM OF 600 mm (24") FROM THE EDGE OF THE TURNOUT SURFACING.

REVISIONS		ILLINOIS DEPARTMENT OF TRANSPORTATION MAILBOX TURNOUT DETAILS WENZEL ROAD SECTION 60-15HB MADISON COUNTY
NAME	DATE	
		SCALE: NONE DATE: 04/2005 DRAWN BY: JH CHECKED BY: FML