



F.A.P. RTE.	SECTION	COUNTY	TOTAL SHEETS	SHEET NO.
310	60-15HB	MADISON	185	101
STA.	TO STA.			
FED. ROAD DIST. NO.	ILLINOIS	FED. AID PROJECT		
CONTRACT NO. 76626				

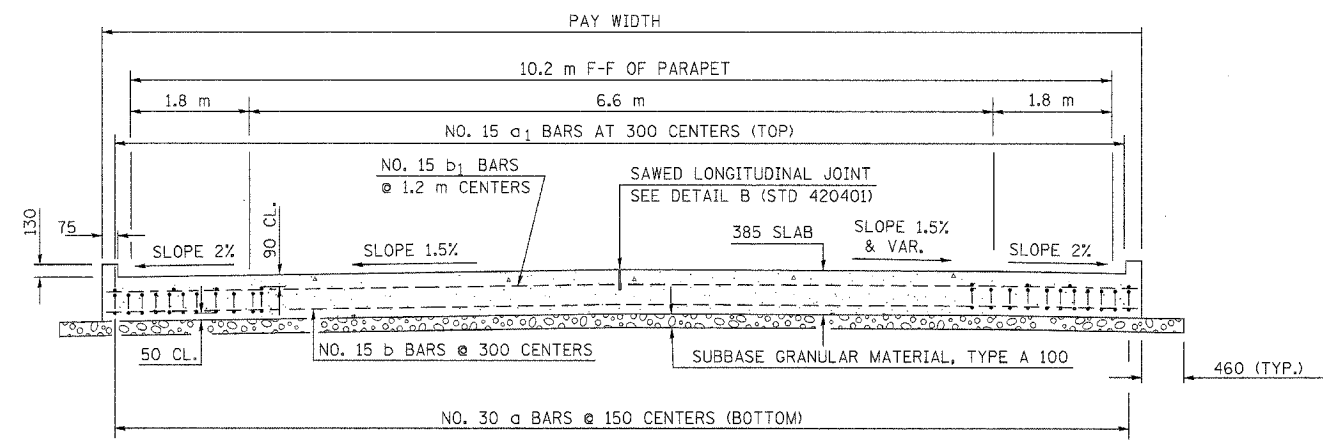

**SECTION A-A**  
 (SEE PLAN FOR DIMENSIONS NOT SHOWN)  
 ALL REINFORCEMENT BARS SHALL BE EPOXY COATED.

**NOTE:**

- SEE STANDARD 420401 FOR DETAILS NOT SHOWN.
- THIS WORK WILL BE PAID FOR AT THE CONTRACT UNIT PRICE PER SQUARE METER FOR BRIDGE APPROACH PAVEMENT (SPECIAL).

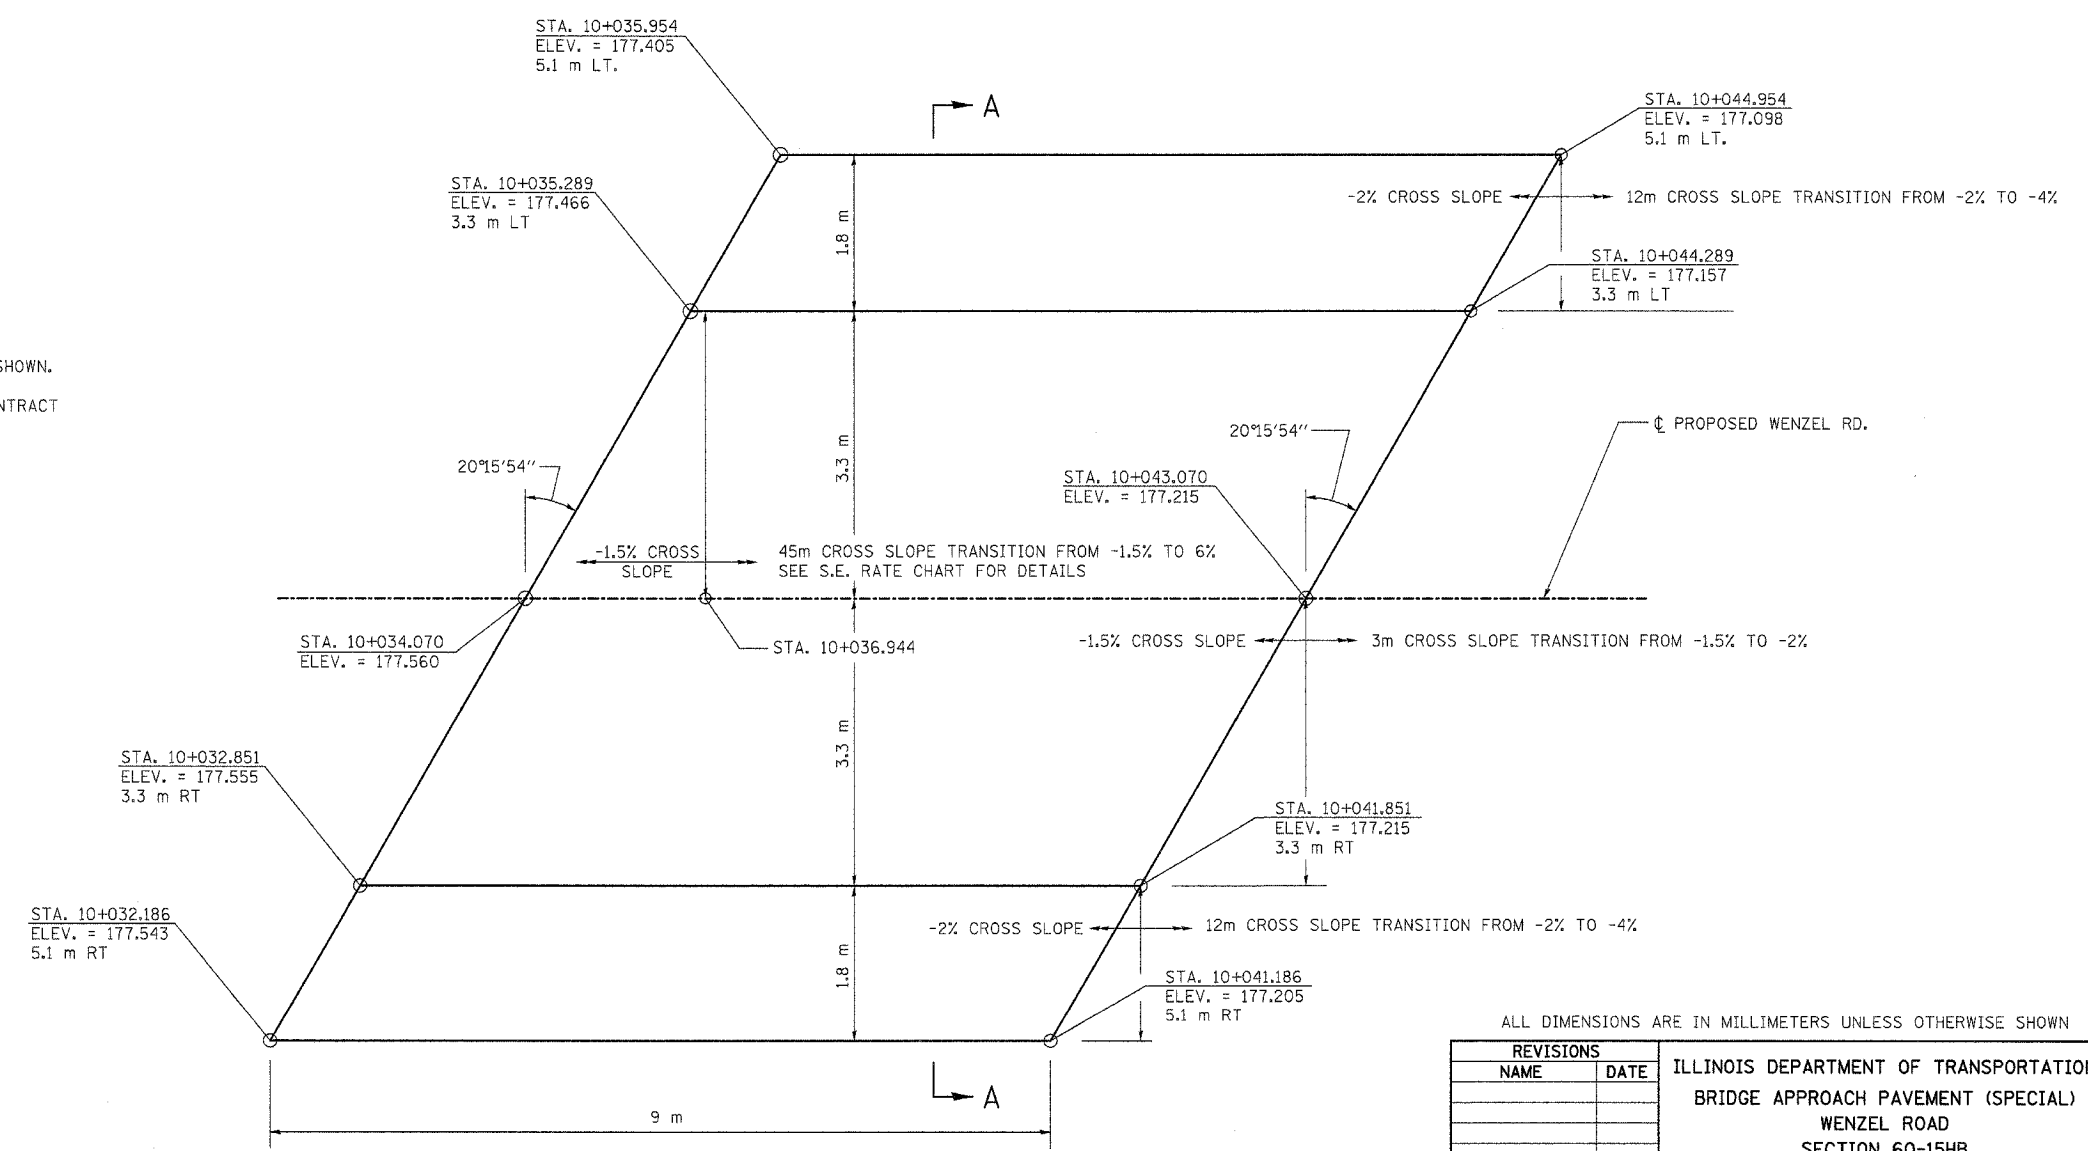

ALL DIMENSIONS ARE IN MILLIMETERS UNLESS OTHERWISE SHOWN

REVISIONS		ILLINOIS DEPARTMENT OF TRANSPORTATION BRIDGE APPROACH PAVEMENT (SPECIAL) WENZEL ROAD SECTION 60-15HB MADISON COUNTY
NAME	DATE	

SCALE: NONE      DRAWN BY: JH  
 DATE: 04/2005      CHECKED BY: FML

**BRIDGE APPROACH PAVEMENT (SPECIAL)**