


40 30 20 10 0 10 20

CONTRACT NO. 76626

F.A.P. RTE.	SECTION	COUNTY	TOTAL SHEETS	SHEET NO.
310	60-15HB	MADISON	185	119
STA. 9+677.627 TO STA. 9+687.500				
FED. ROAD DIST. NO. - ILLINOIS FED. AID PROJECT				


FINAL SURVEY	DATE
SURVEYED	BY
NOTE BOOK	
TEMPLATE	
AREAS CHECKED	
NO.	

ORIGINAL SURVEY	DATE
SURVEYED	BY
NOTE BOOK	
TEMPLATE	
AREAS CHECKED	
NO.	

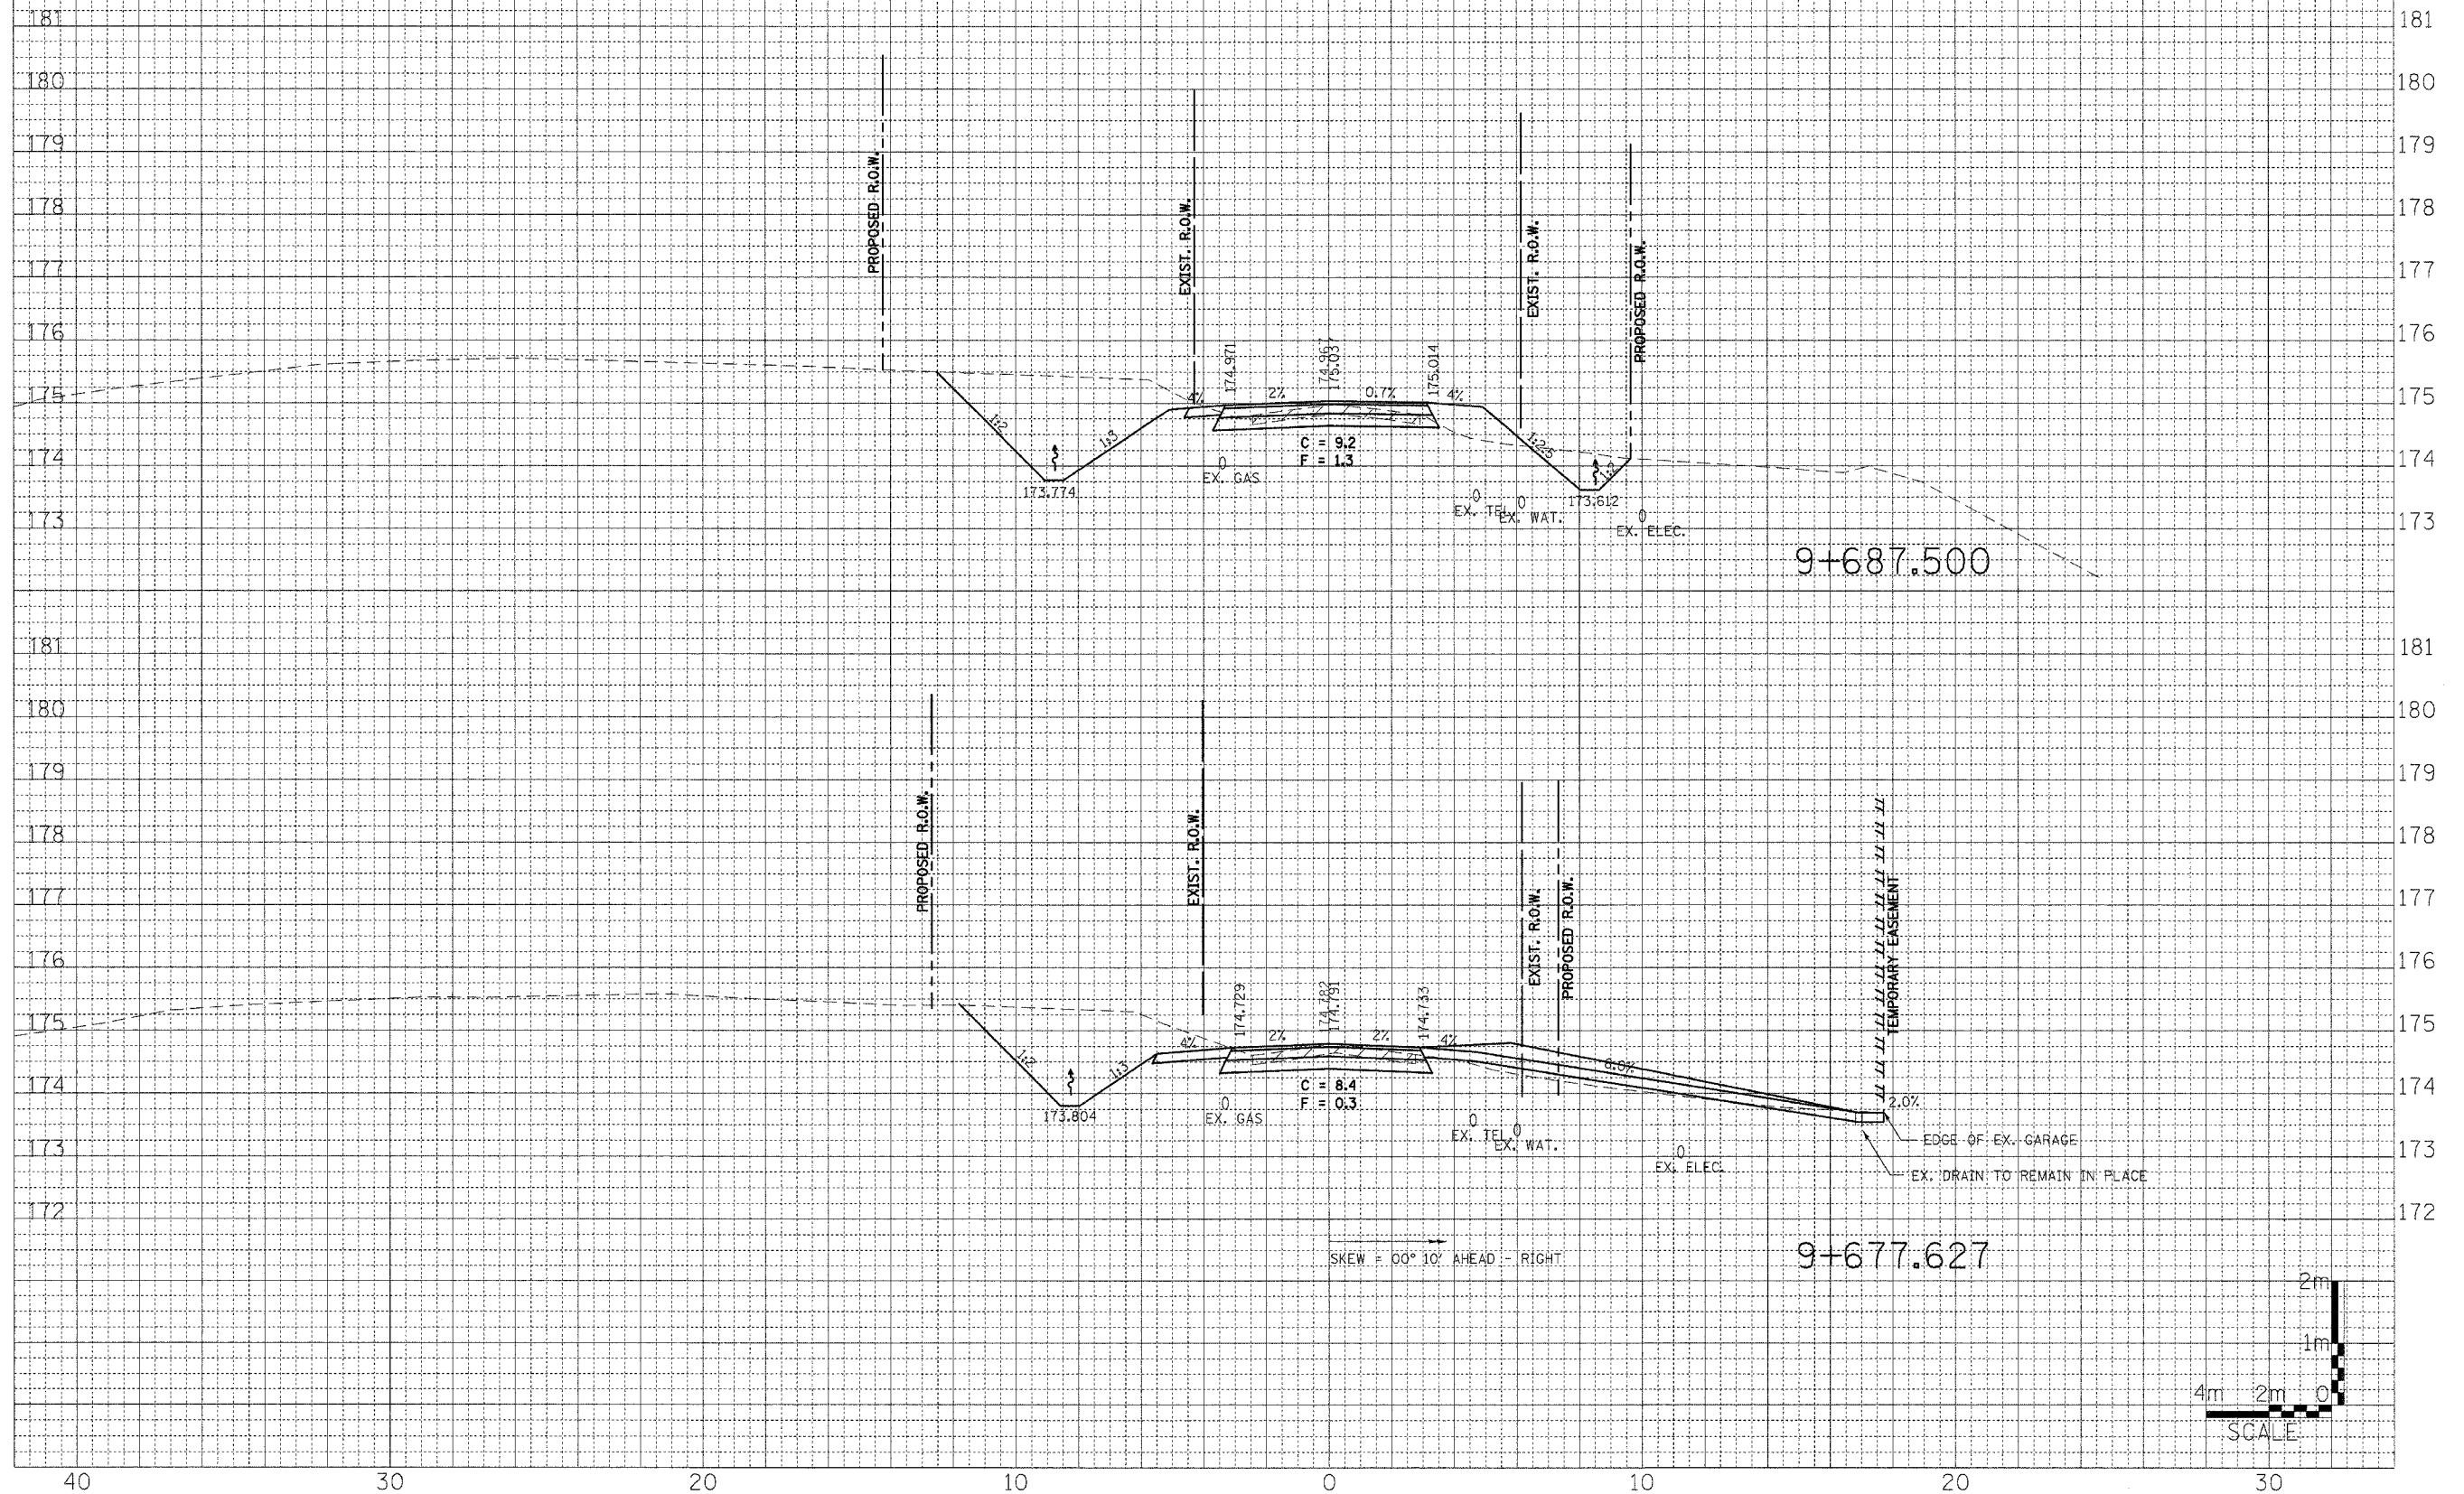

9+687.500

9+677.627

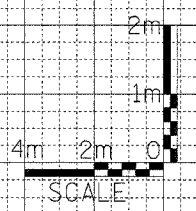

WENZEL ROAD
STA. 9+677.627 TO STA. 9+687.500